



PROFILE NUMBERED BY DATE
 FACILITY PROJECT
 NOTE BOOK BAL NUMBER
 NO. STRUCTURE RETAINING CURB

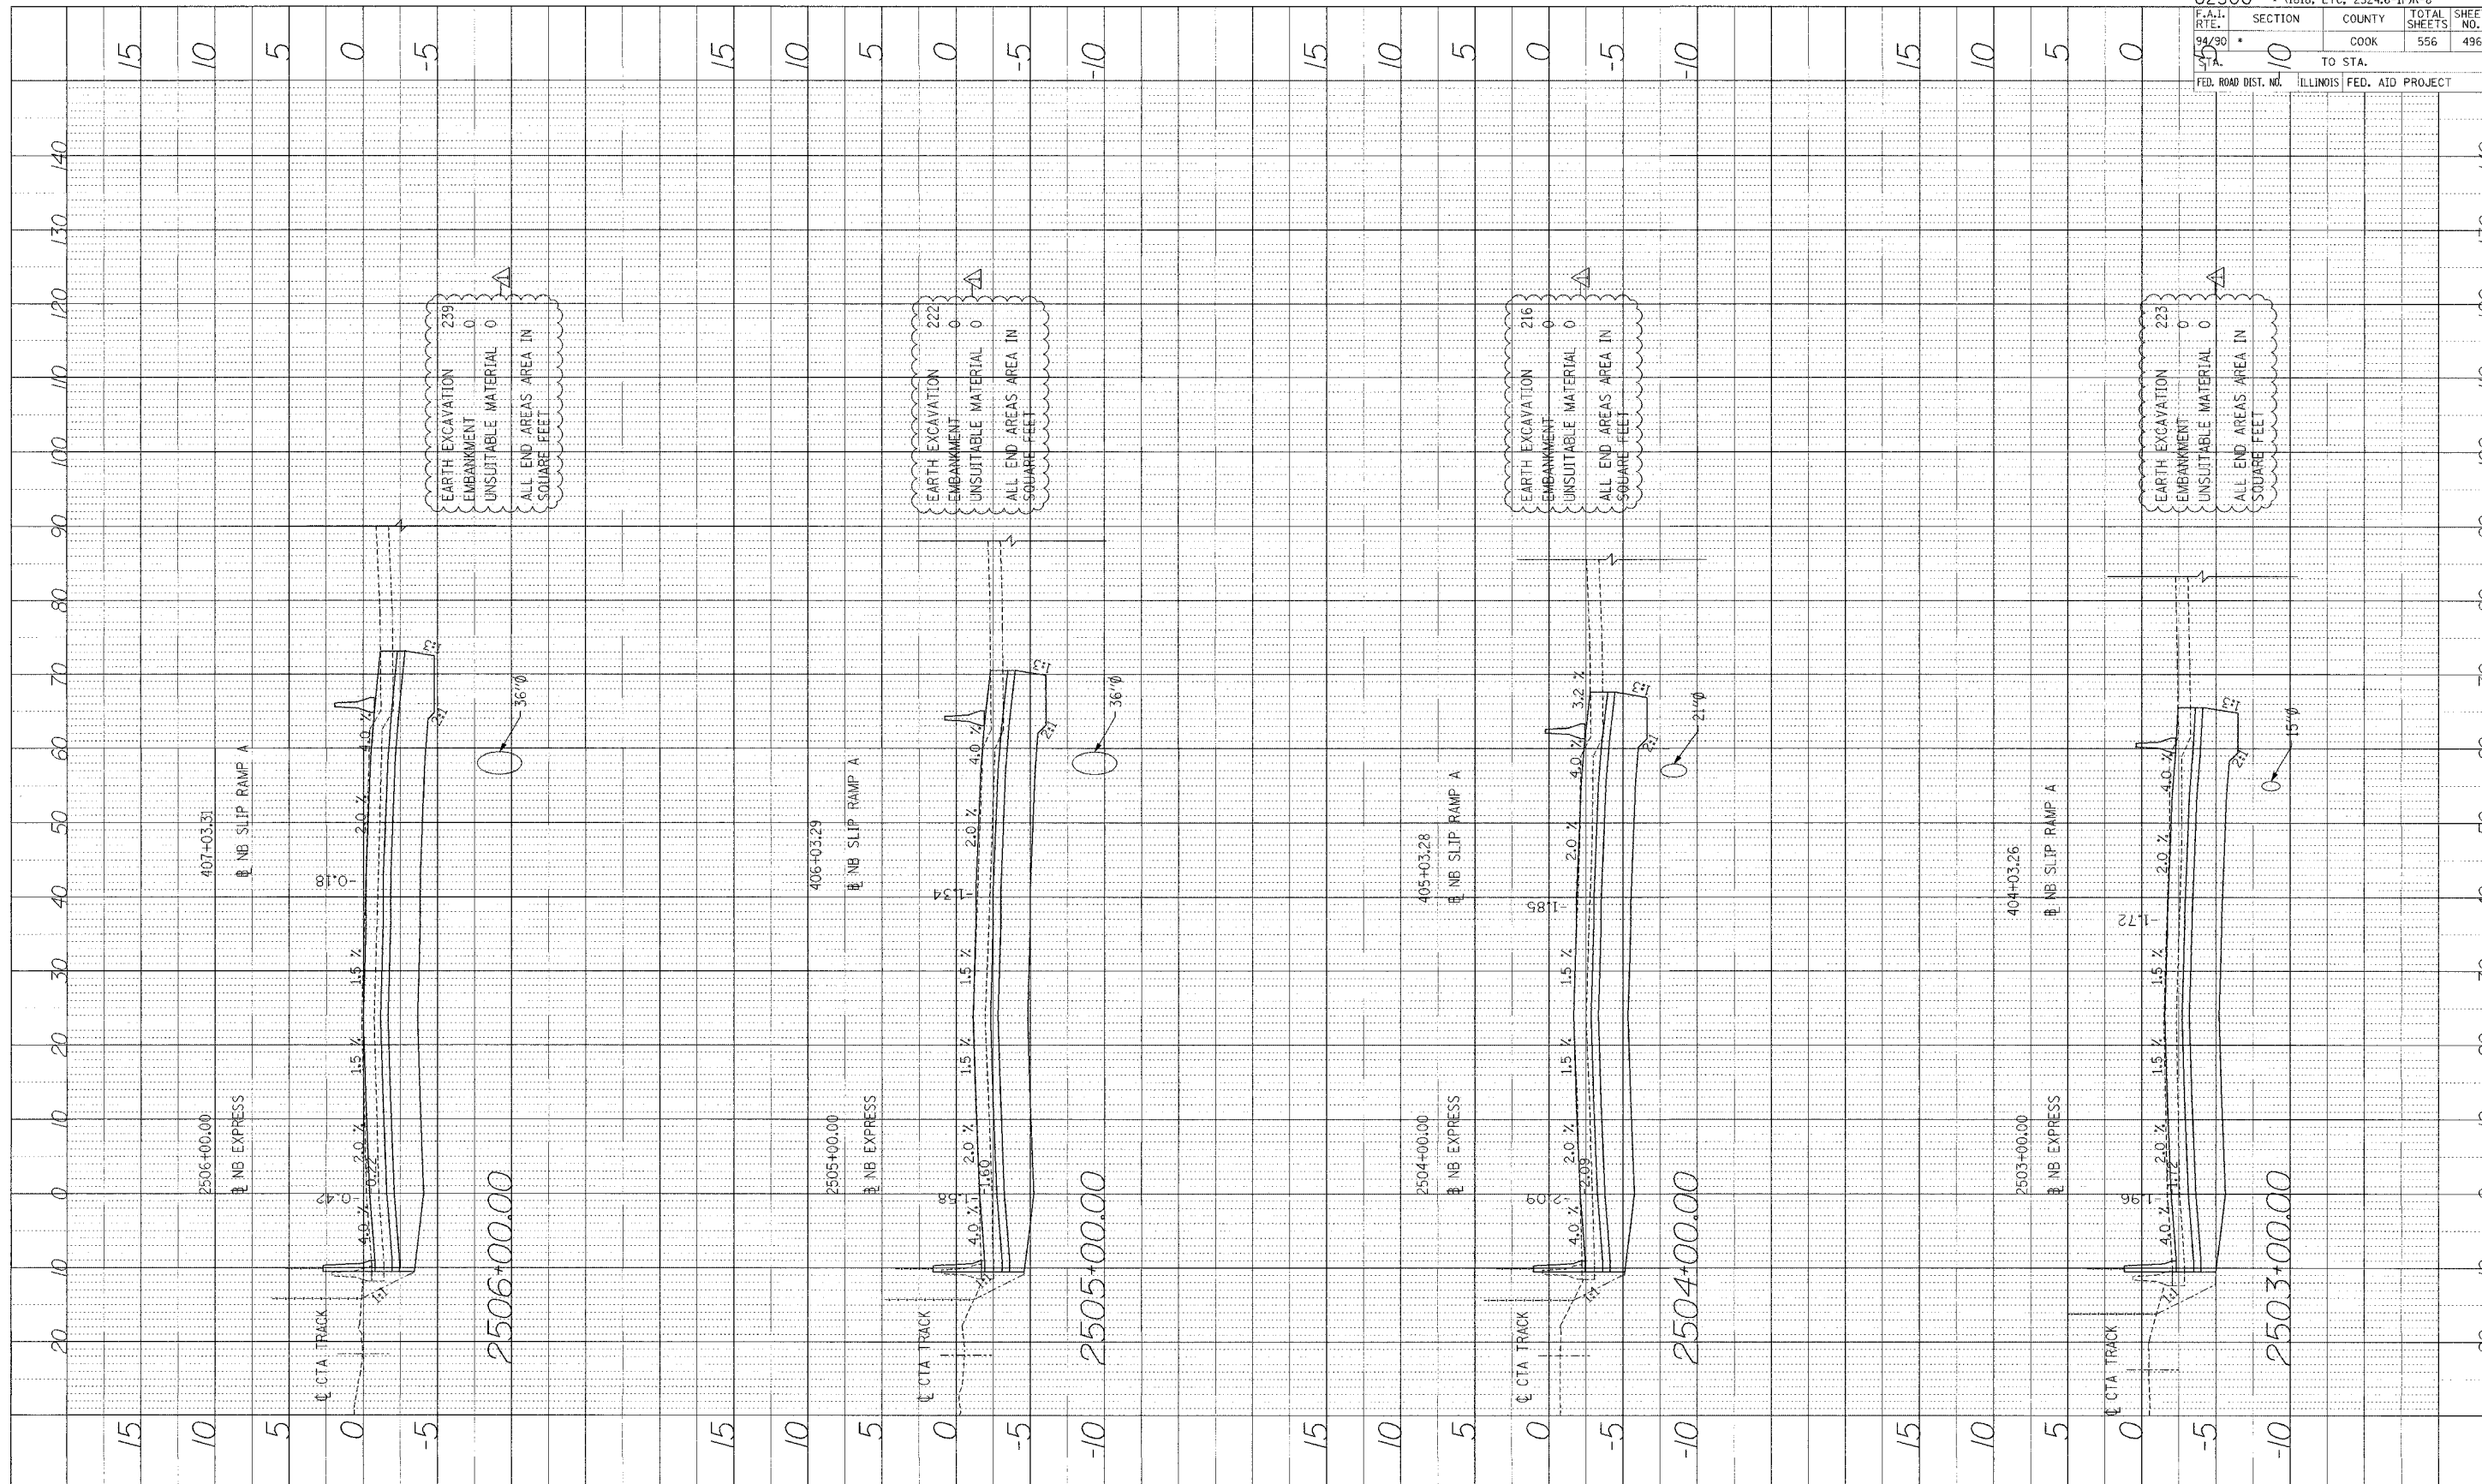

62300 • (1818, ETC, 2324,6-IPR-8	
F.A.I. RTE. 94/30	SECTION 10
COUNTY COOK	TOTAL SHEETS 556
TO STA.	SHEET NO. 496
FED. ROAD DIST. NO.	ILLINOIS FED. AID PROJECT

Edwards AND Kelcey
 ONE NORTH FRANKLIN
 CHICAGO, IL 60606
 PHONE: (312) 251-3000
 FAX: (312) 251-3015
 WEB: WWW.EKCORP.COM

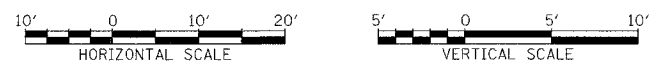

STA.

P:\0300\0350\00_H&B\CADD\A\Fig\496.dwg Final.dwg