



PROFILE SUBMITTED BY: _____ DATE: _____
 PLOTTED BY: _____
 NOTE BOOK NO. _____
 STRUCTURE NO. _____

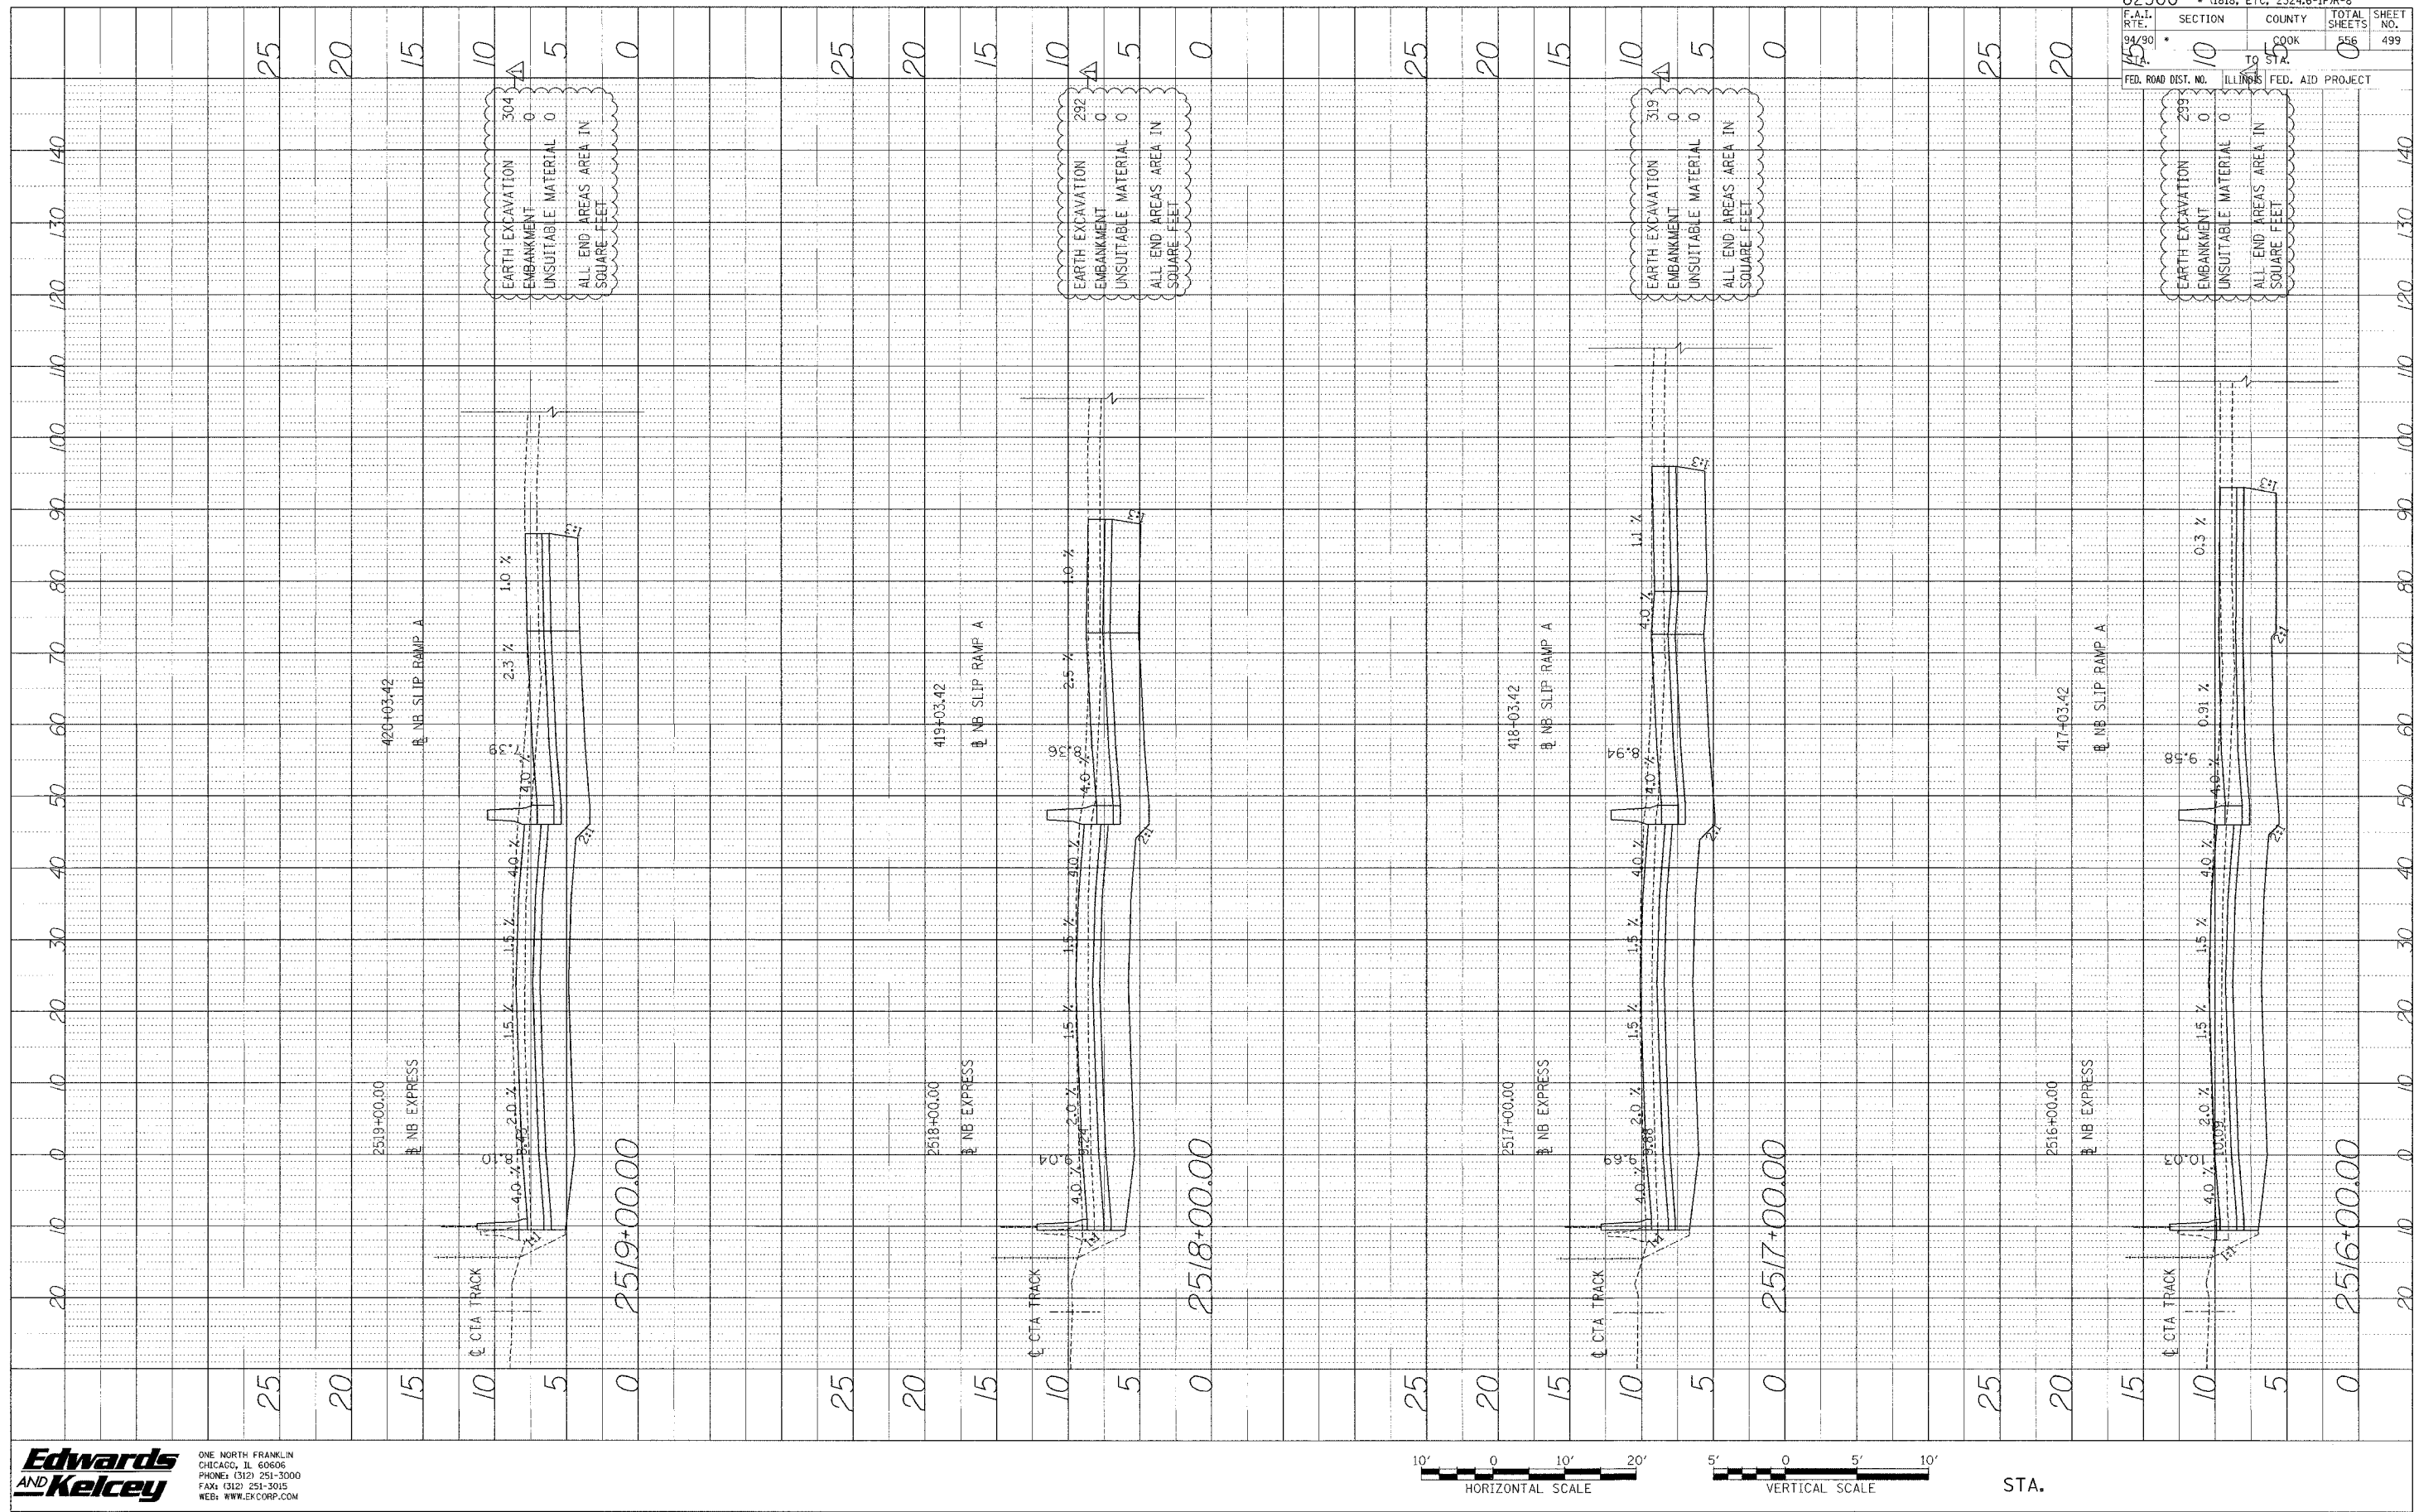

Edwards AND Kelcey
 ONE NORTH FRANKLIN CHICAGO, IL 60606
 PHONE: (312) 251-3000
 FAX: (312) 251-3015
 WEB: WWW.EKCORP.COM

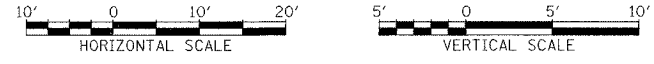

STA.

62300	(1818, ETC. 2324.6-IPR-8)
F.A.I. R.T.E. 94/90	SECTION 10
145	COUNTY COOK
	TOTAL SHEETS 556
	SHEET NO. 499
FED. ROAD DIST. NO. ILLINOIS	FED. AID PROJECT

EARTH EXCAVATION	304
EMBANKMENT	0
UNSUITABLE MATERIAL	0
ALL END AREAS AREA IN SQUARE FEET	0

EARTH EXCAVATION	292
EMBANKMENT	0
UNSUITABLE MATERIAL	0
ALL END AREAS AREA IN SQUARE FEET	0

EARTH EXCAVATION	319
EMBANKMENT	0
UNSUITABLE MATERIAL	0
ALL END AREAS AREA IN SQUARE FEET	0

EARTH EXCAVATION	295
EMBANKMENT	0
UNSUITABLE MATERIAL	0
ALL END AREAS AREA IN SQUARE FEET	0

P:\03095035\COO 148\DWG\DWG\14800446626-Final.SHT