



F.A.I.	SECTION	COUNTY	TOTAL SHEETS	SHEET NO.
84/90	*	COOK	556	520
STA.		TO STA.		
FED. ROAD DIST. NO.	ILLINOIS	FED. AID PROJECT		

PROFILE	SURVEYED	DATE
NOTE BOOK	DESIGNED	
NO.	CHECKED	
	STRUCTURE NOTATIONS	CPWD

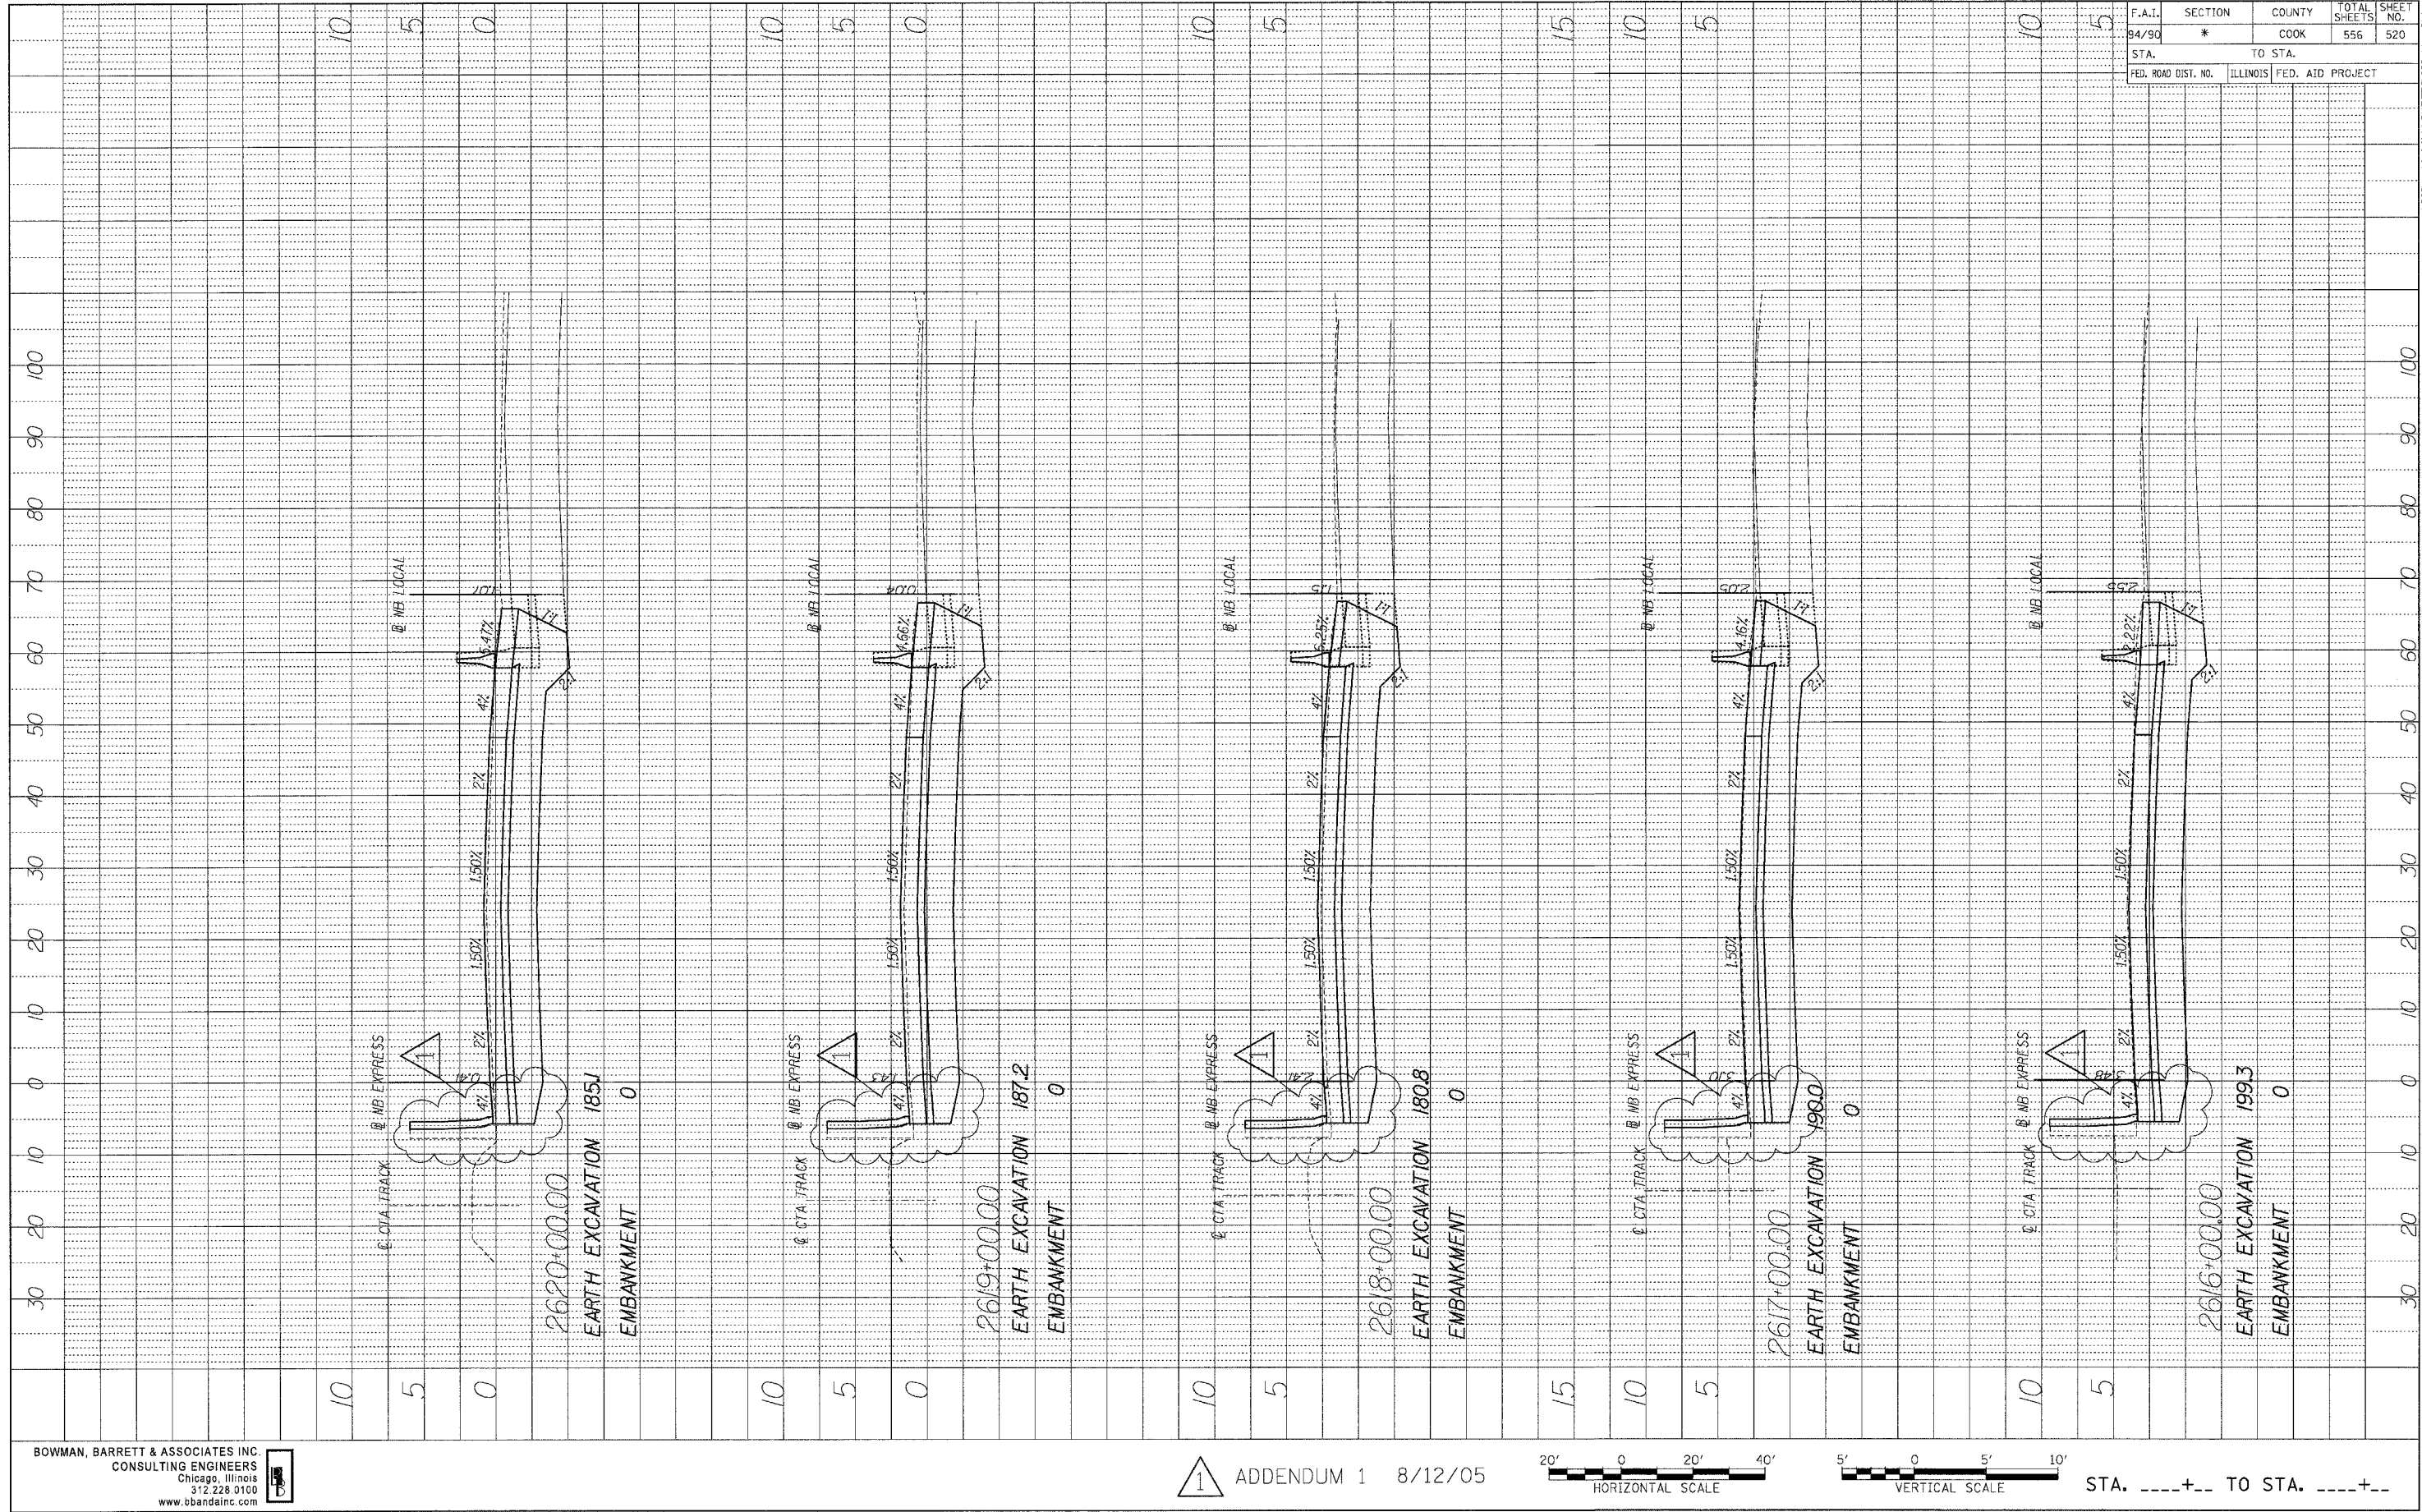

BOWMAN, BARRETT & ASSOCIATES INC
CONSULTING ENGINEERS
Chicago, Illinois
312.228.0160
www.bbainc.com

ADDENDUM 1 8/12/05

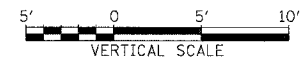

STA. ----+-- TO STA. ----+--