


F.A.I.	SECTION	COUNTY	TOTAL SHEETS	SHEET NO.
94/90	*	COOK	556	521
STA.		TO STA.		
FED. ROAD DIST. NO.	ILLINOIS	FED. AID PROJECT		

PROFILE	SURVEY	DATE
NOTE BOOK	GRADES CHECKED	
NO.	STRUCTURE NOTATIONS C/R/D	

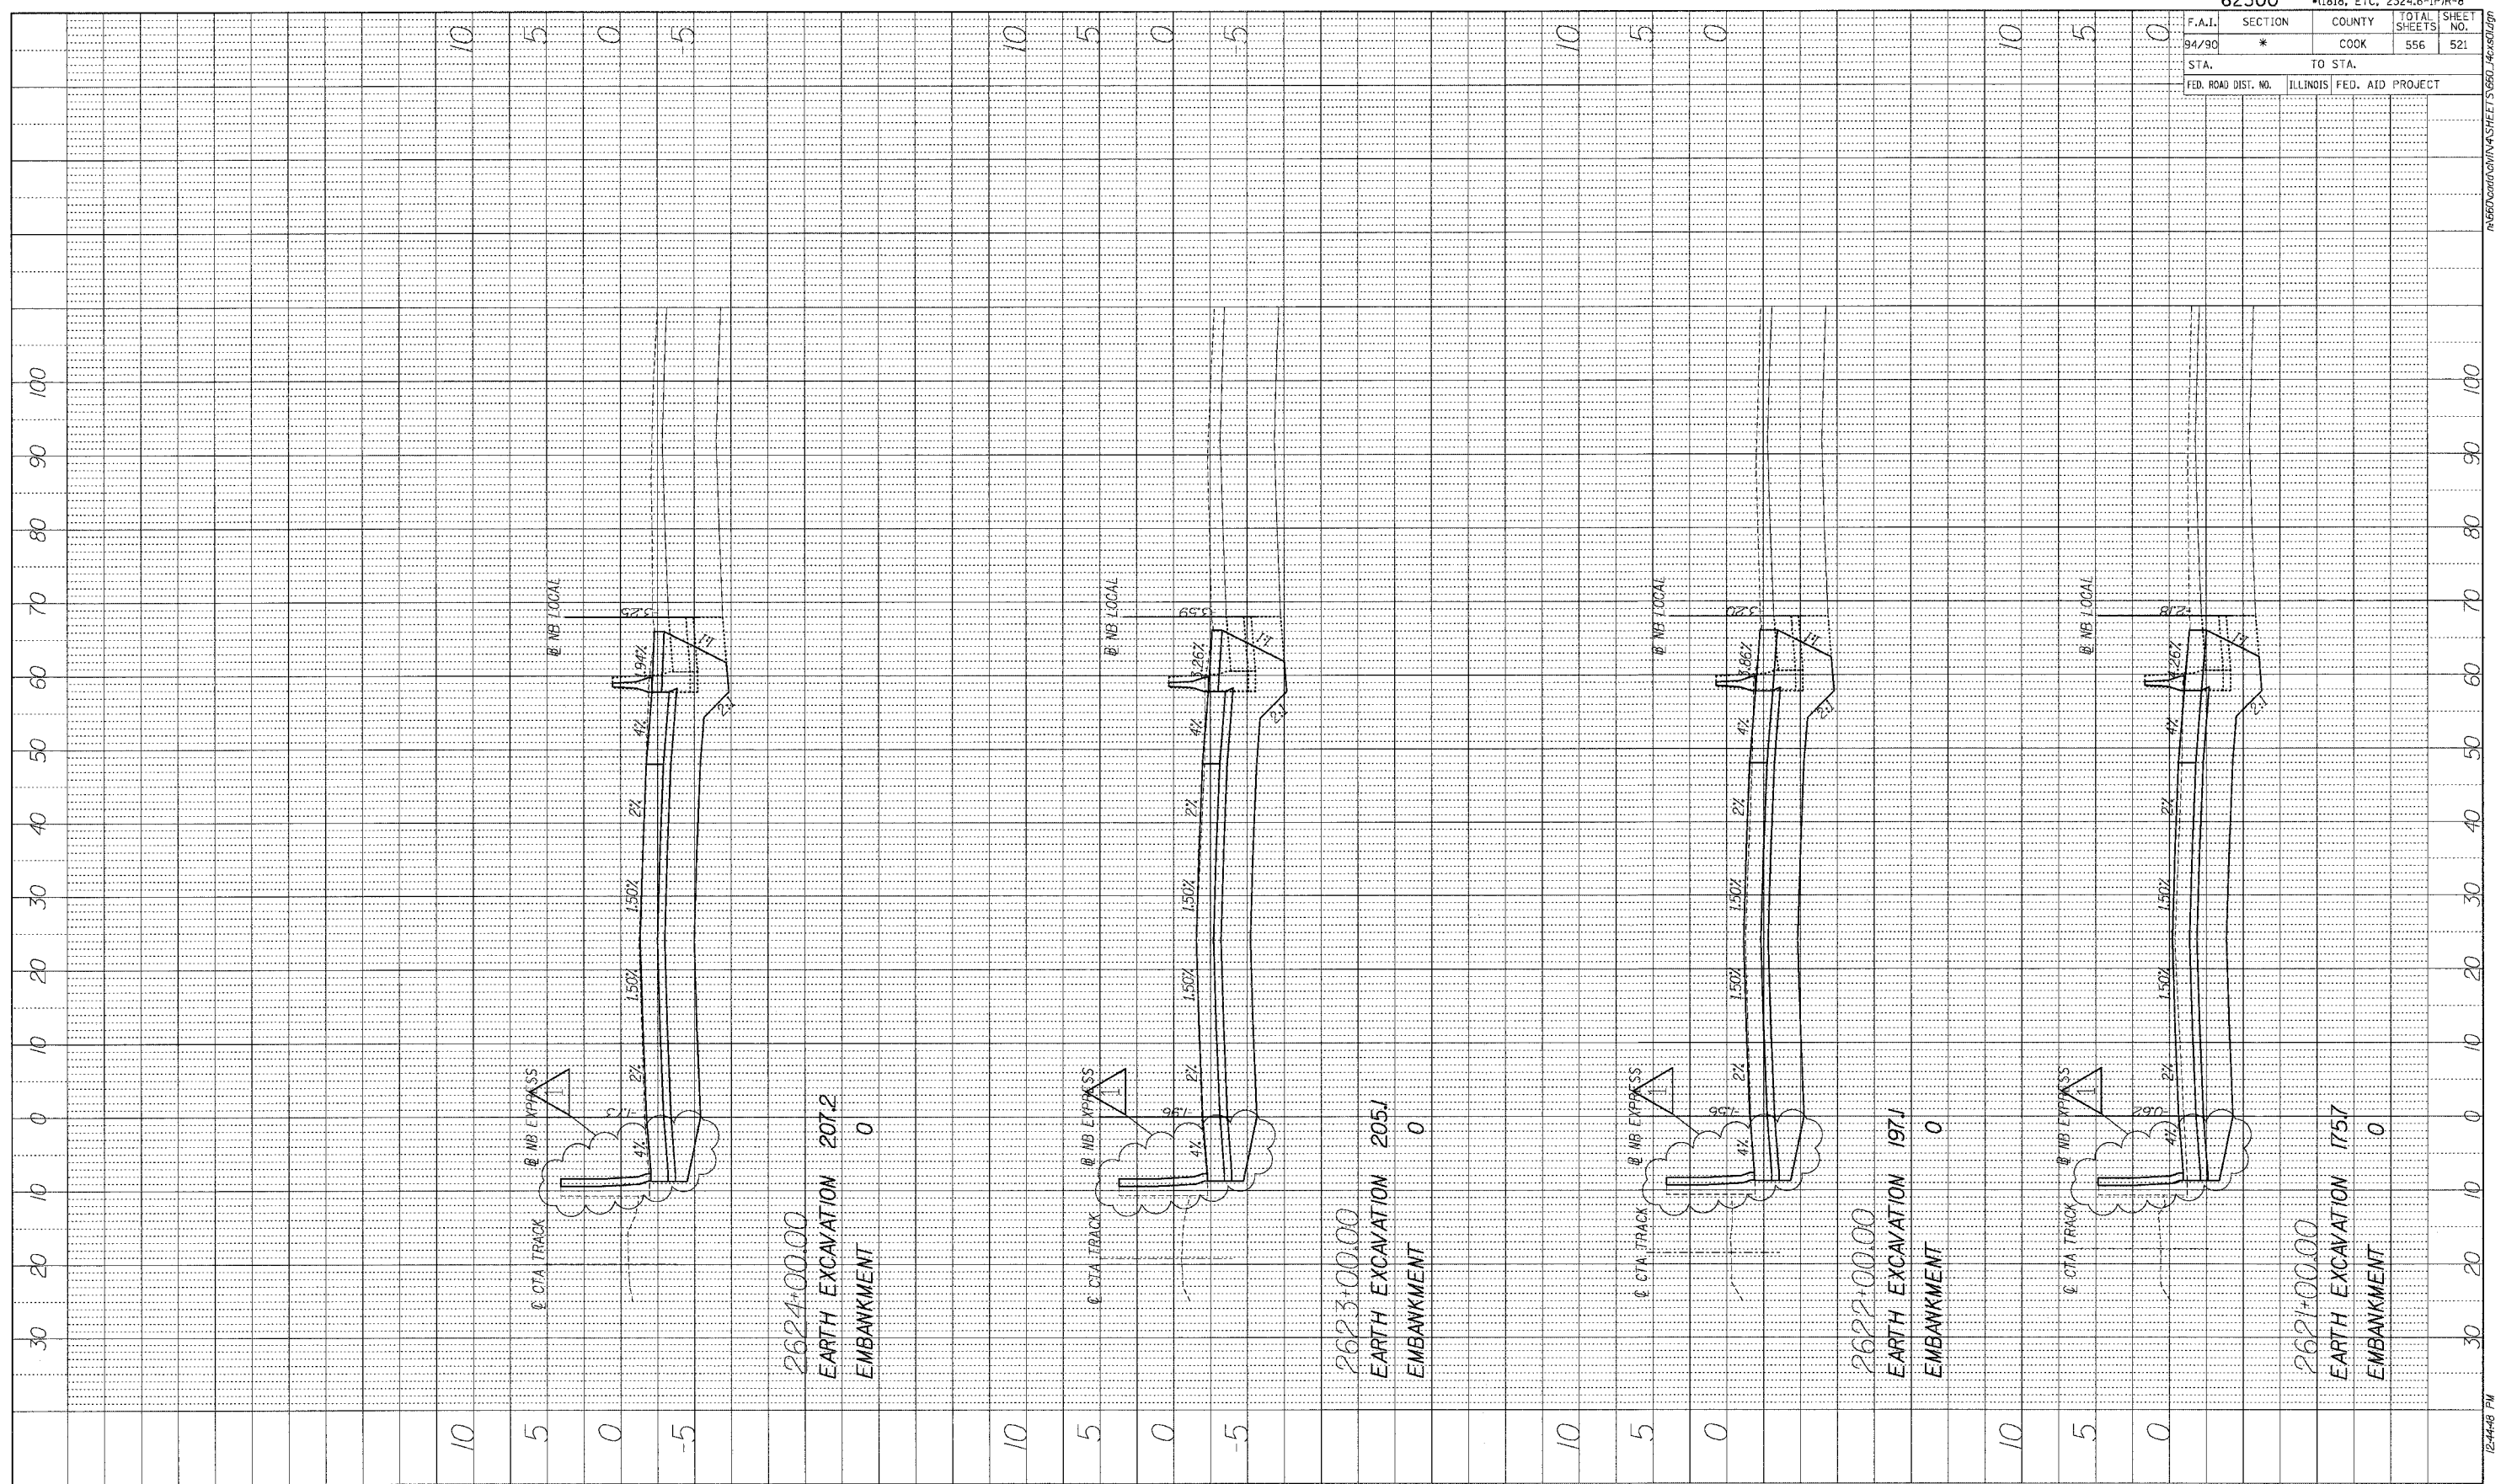

2624+00.00  
EARTH EXCAVATION 207.2  
EMBANKMENT 0


2623+00.00  
EARTH EXCAVATION 205J  
EMBANKMENT 0

2622+00.00  
EARTH EXCAVATION 197A  
EMBANKMENT 0

2621+00.00  
EARTH EXCAVATION 1757  
EMBANKMENT 0

BOWMAN, BARRETT & ASSOCIATES INC.  
CONSULTING ENGINEERS  
Chicago, Illinois  
312.228.0100  
www.bbendainc.com

1 ADDENDUM 1 8/12/05

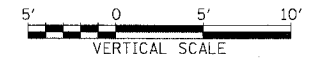

STA. ....+.. TO STA. ....+..