


F.A.I.	SECTION	COUNTY	TOTAL SHEETS	SHEET NO.
94/90	*	COOK	556	524
STA.		TO STA.		
FED. ROAD DIST. NO.	ILLINOIS	FED. AID PROJECT		


PROFILE SURVEYED	DATE
BY	
NOTE BOOK	
CHAINS CHECKED	
BLM. NOTED	
NO. STRUCTURE NOTATIONS CHECKED	

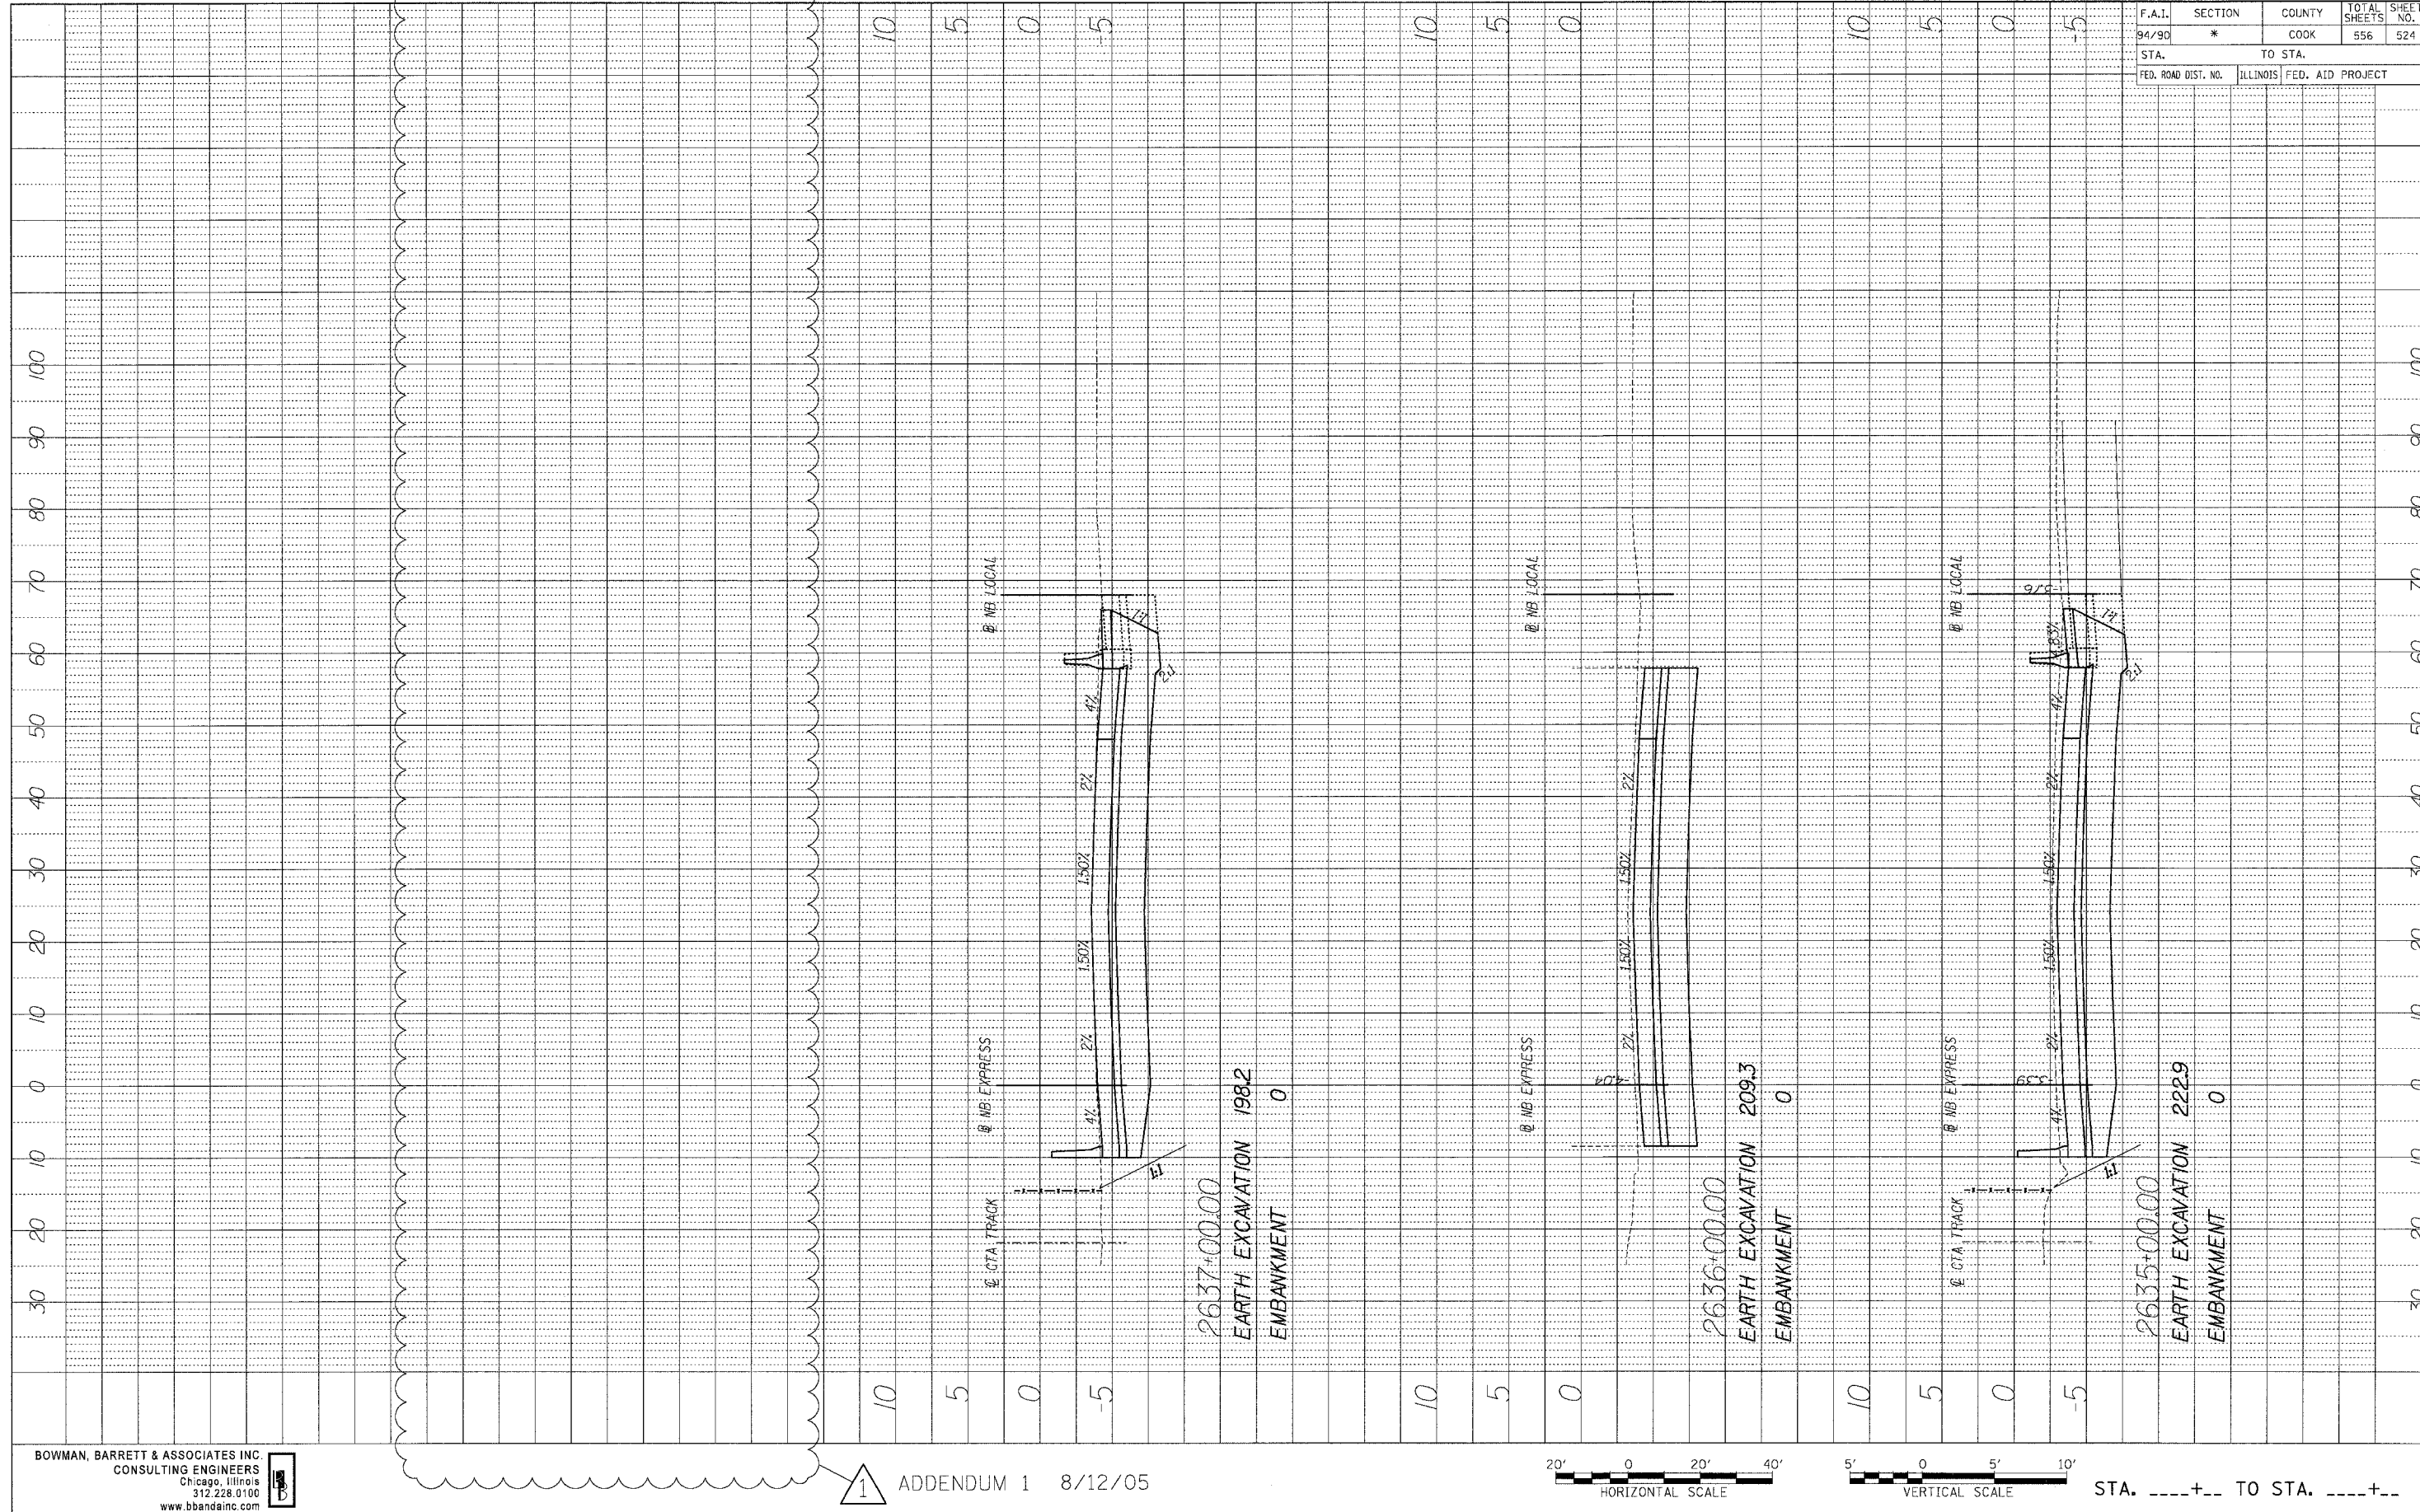

BOWMAN, BARRETT & ASSOCIATES INC.  
CONSULTING ENGINEERS  
Chicago, Illinois  
312.228.0100  
www.bbandainc.com



1 ADDENDUM 1 8/12/05

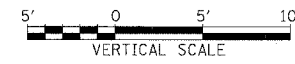

STA. ....+... TO STA. ....+...