
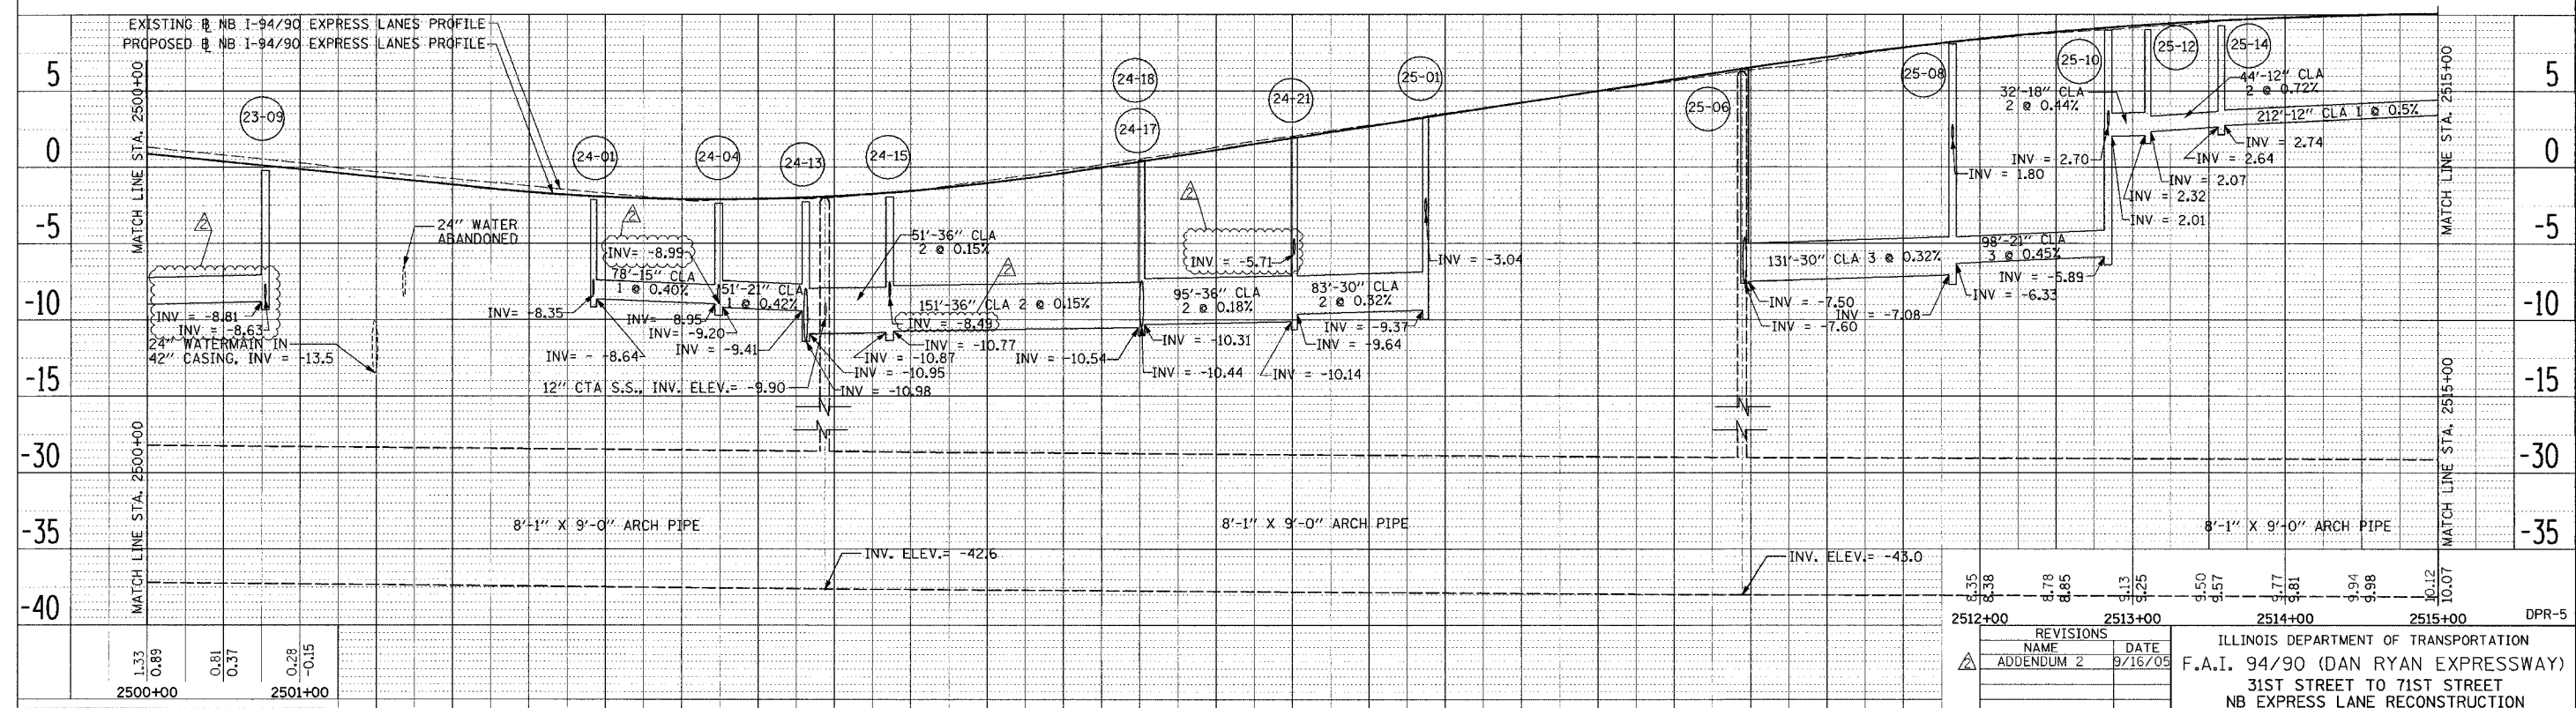


F.A.I. RTE.	SECTION	COUNTY	TOTAL SHEETS	SHEET NO.
94/90	*	COOK	556	213
STA.		TO STA.		
FED. ROAD DIST. NO.		ILLINOIS FED. AID PROJECT		

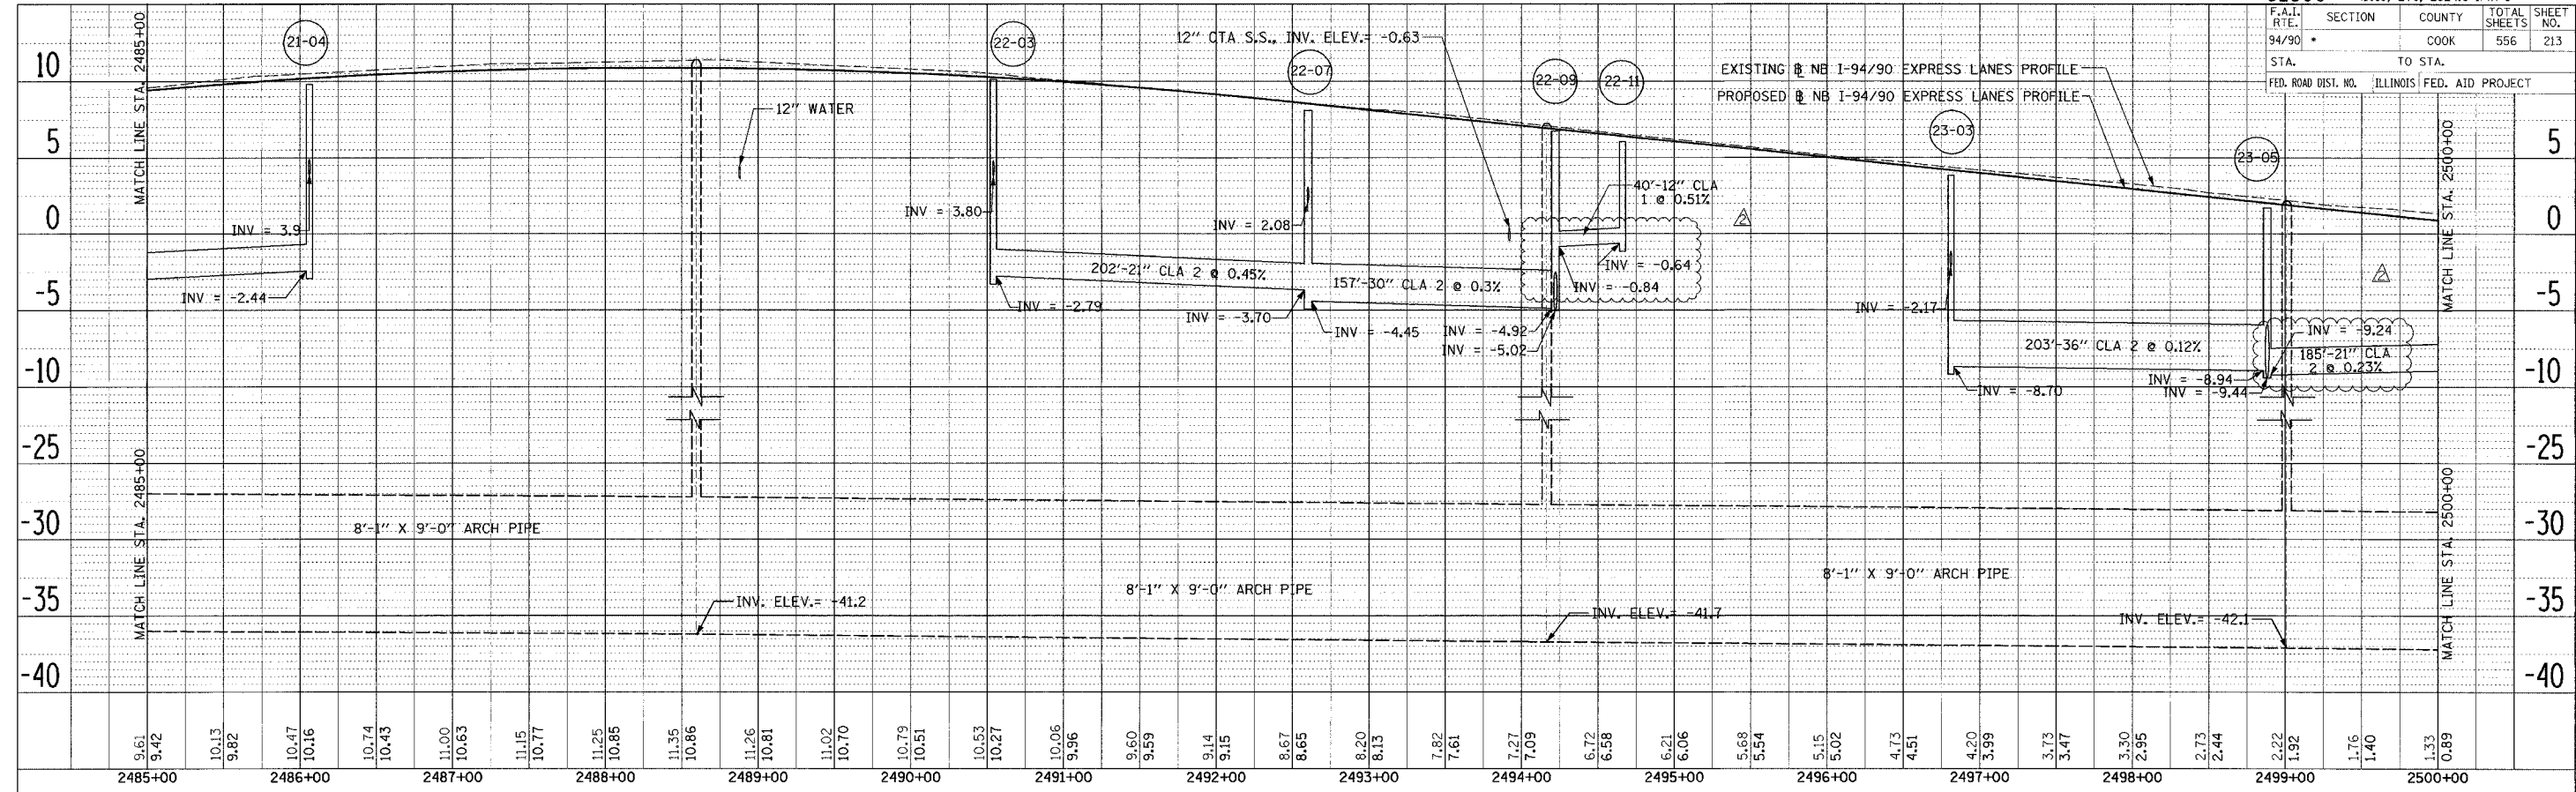

Edwards AND Kelcey
 ONE NORTH FRANKLIN
 CHICAGO, IL 60606
 PHONE: (312) 251-3000
 FAX: (312) 251-3015
 WEB: WWW.EKCORP.COM

REVISIONS		ILLINOIS DEPARTMENT OF TRANSPORTATION F.A.I. 94/90 (DAN RYAN EXPRESSWAY) 31ST STREET TO 71ST STREET NB EXPRESS LANE RECONSTRUCTION DRAINAGE PROFILES NORTHBOUND STA. 2485+00 TO STA. 2515+00
NAME	DATE	
ADDENDUM 2	9/16/05	SCALE: H 1"=50' DATE: 7/7/05
DRAWN BY: LPN		DPR-5
CHECKED BY: PJM		

PLAN SHEET NO. 03-50-34 PH
 DATE: _____
 BY: _____
 CHECKED: _____
 DATE: _____
 P.L. AN
 SUBMITTED: _____
 PLOTTED: _____
 NOTE BOOK NO. _____
 FILE NAME: _____

PLAN SHEET NO. 03-50-34 PH
 DATE: _____
 BY: _____
 CHECKED: _____
 DATE: _____
 P.L. AN
 SUBMITTED: _____
 PLOTTED: _____
 NOTE BOOK NO. _____
 FILE NAME: _____

03-50-34 PH