
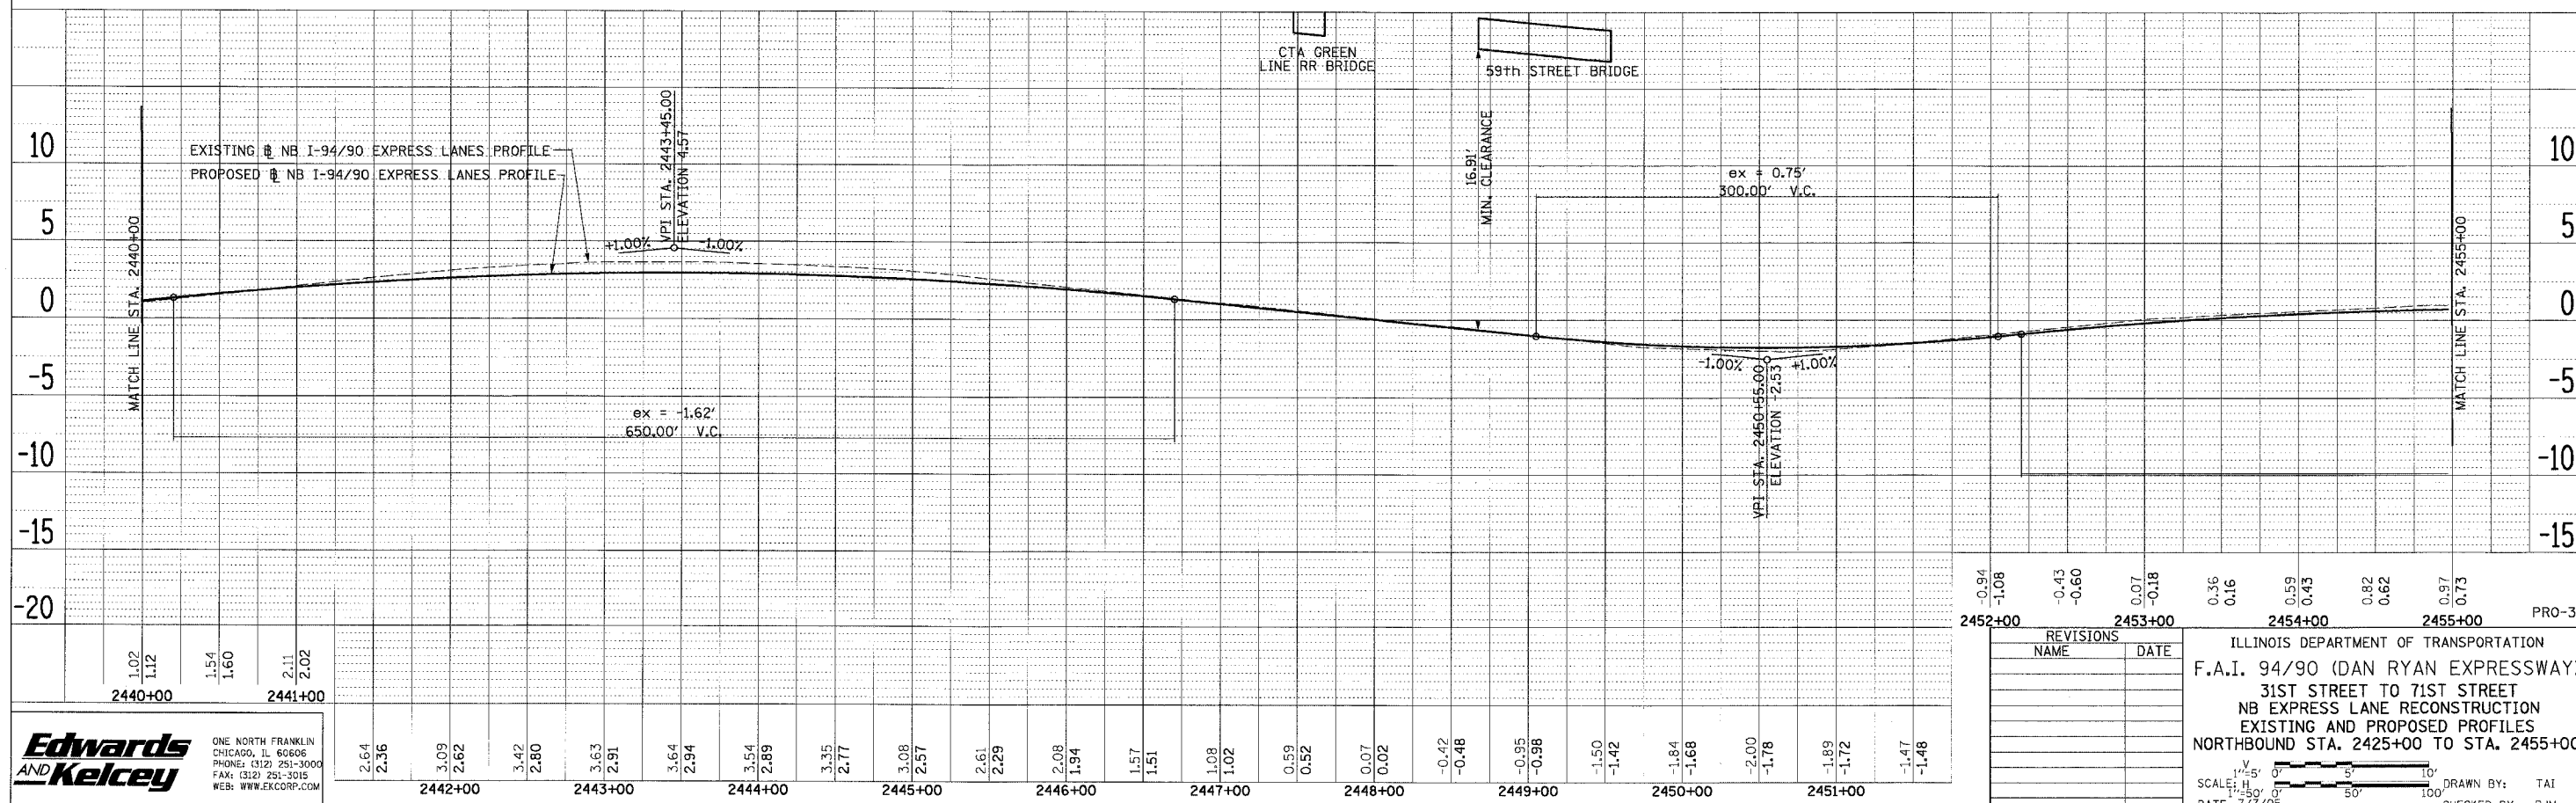


PLAN SURVEYED BY DATE
 PLOTTED BY
 NOTE BOOK NO.
 CAD FILE NAME

PLAN SURVEYED BY DATE
 PLOTTED BY
 NOTE BOOK NO.
 CAD FILE NAME

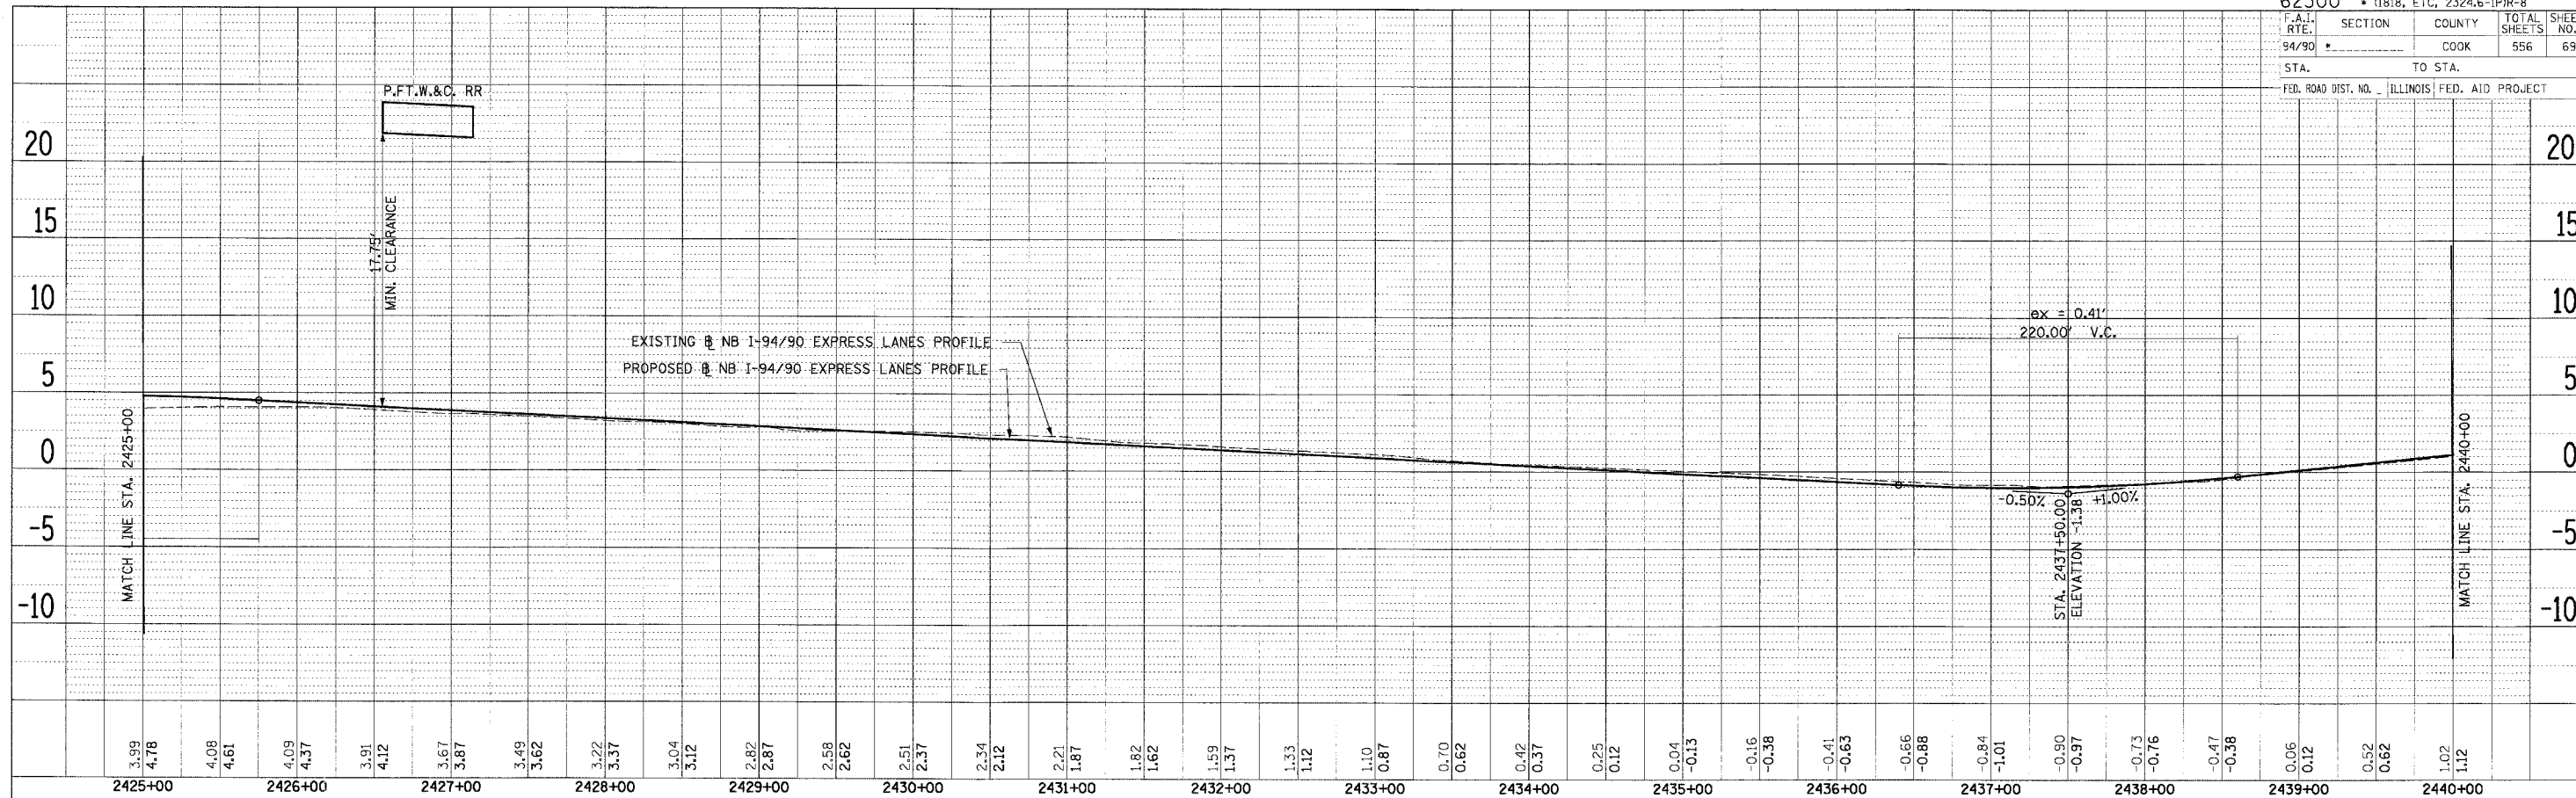

Edwards AND Kelcey
 ONE NORTH FRANKLIN
 CHICAGO, IL 60606
 PHONE: (312) 251-3000
 FAX: (312) 251-3016
 WEB: WWW.EKCORP.COM

ILLINOIS DEPARTMENT OF TRANSPORTATION
 F.A.I. 94/90 (DAN RYAN EXPRESSWAY)
 31ST STREET TO 71ST STREET
 NB EXPRESS LANE RECONSTRUCTION
 EXISTING AND PROPOSED PROFILES
 NORTHBOUND STA. 2425+00 TO STA. 2455+00

SCALE: H 1"=50' V 1"=5'
 DATE: 7/7/05

REVISIONS
 NAME DATE

DRAWN BY: TAI
 CHECKED BY: PJM

PLAN SURVEYED BY DATE
 PLOTTED BY
 NOTE BOOK NO.
 CAD FILE NAME
 06/24/2005 12:24 PM