



F.A.I.	SECTION	COUNTY	TOTAL SHEETS	SHEET NO.
94/90	*	COOK	556	217
STA.		TO STA.		
FED. ROAD DIST. NO.		ILLINOIS	FED. AID PROJECT	

PLAN	REVISIONS	DATE
NOTE BOOK	ALIGNED CHECKED	
NO.	NO.	

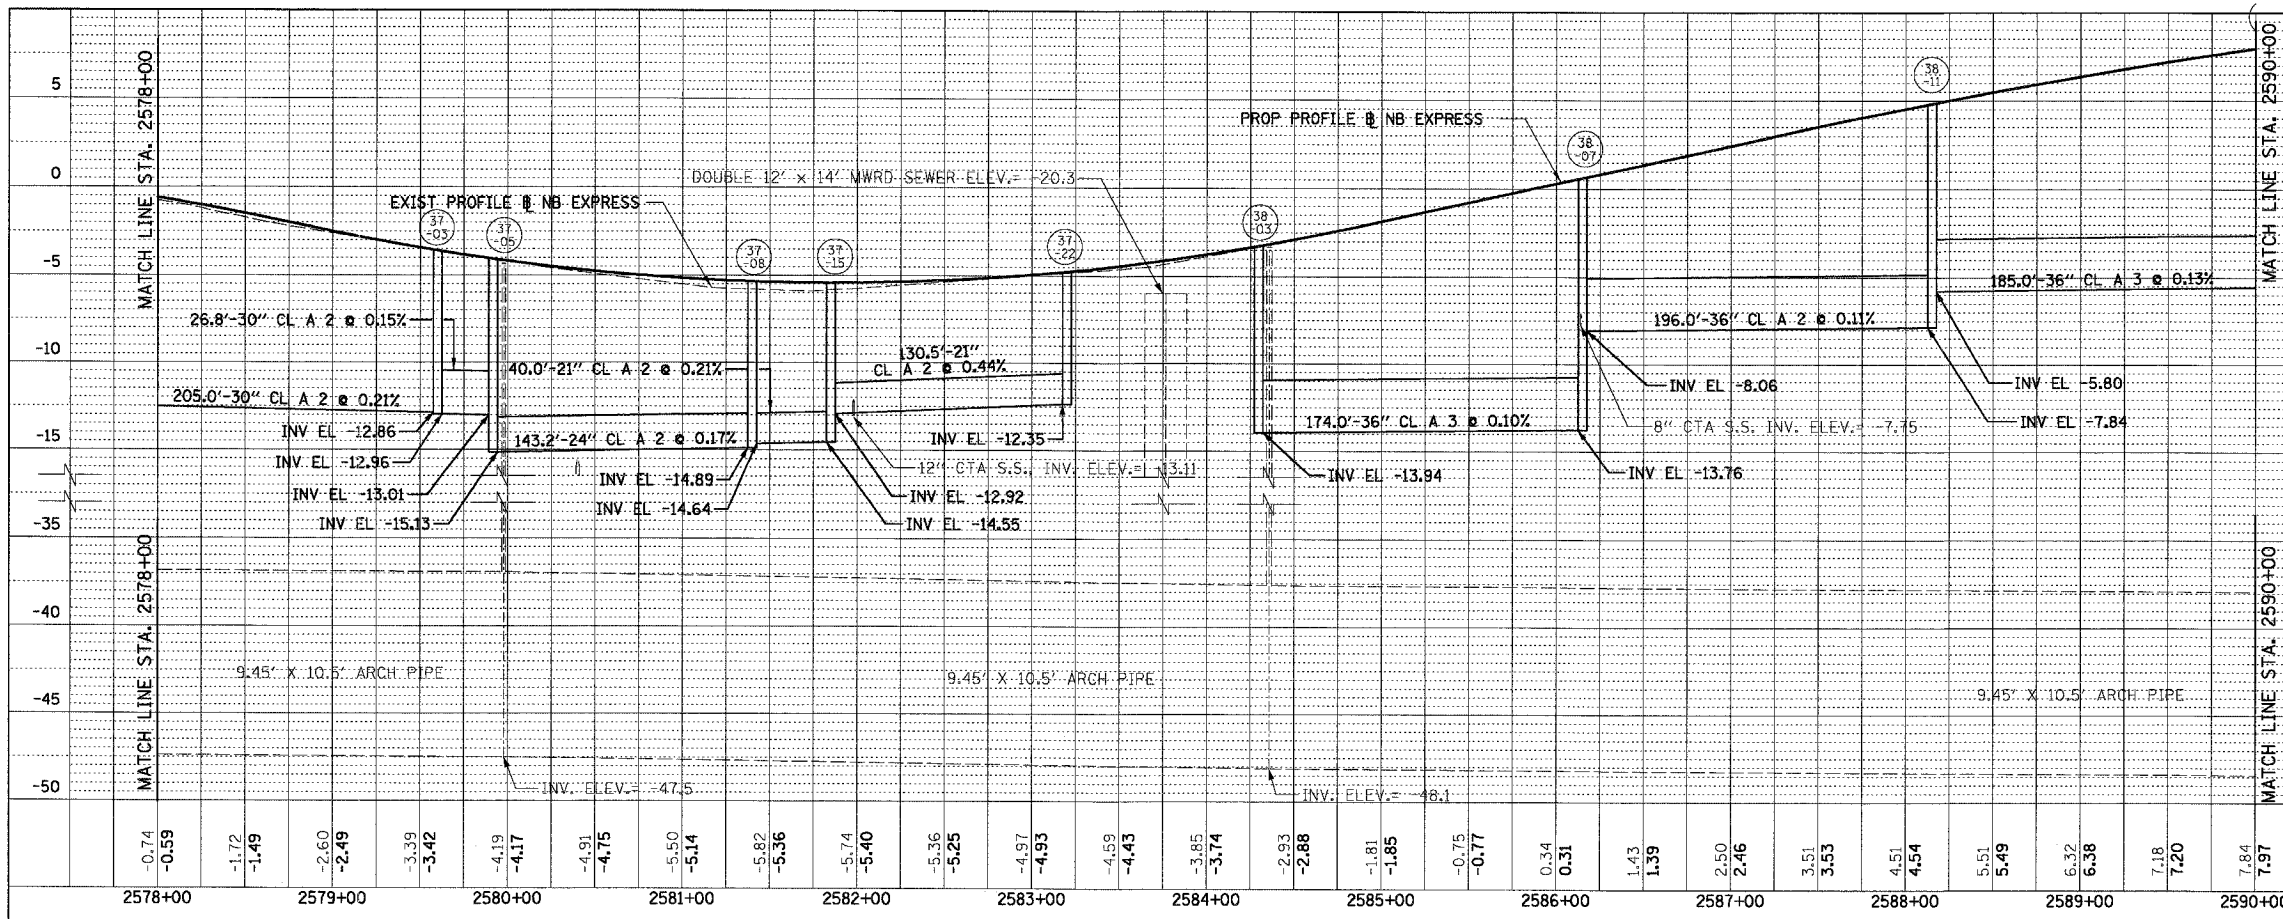

PLAN	REVISIONS	DATE
NOTE BOOK	ALIGNED CHECKED	
NO.	NO.	

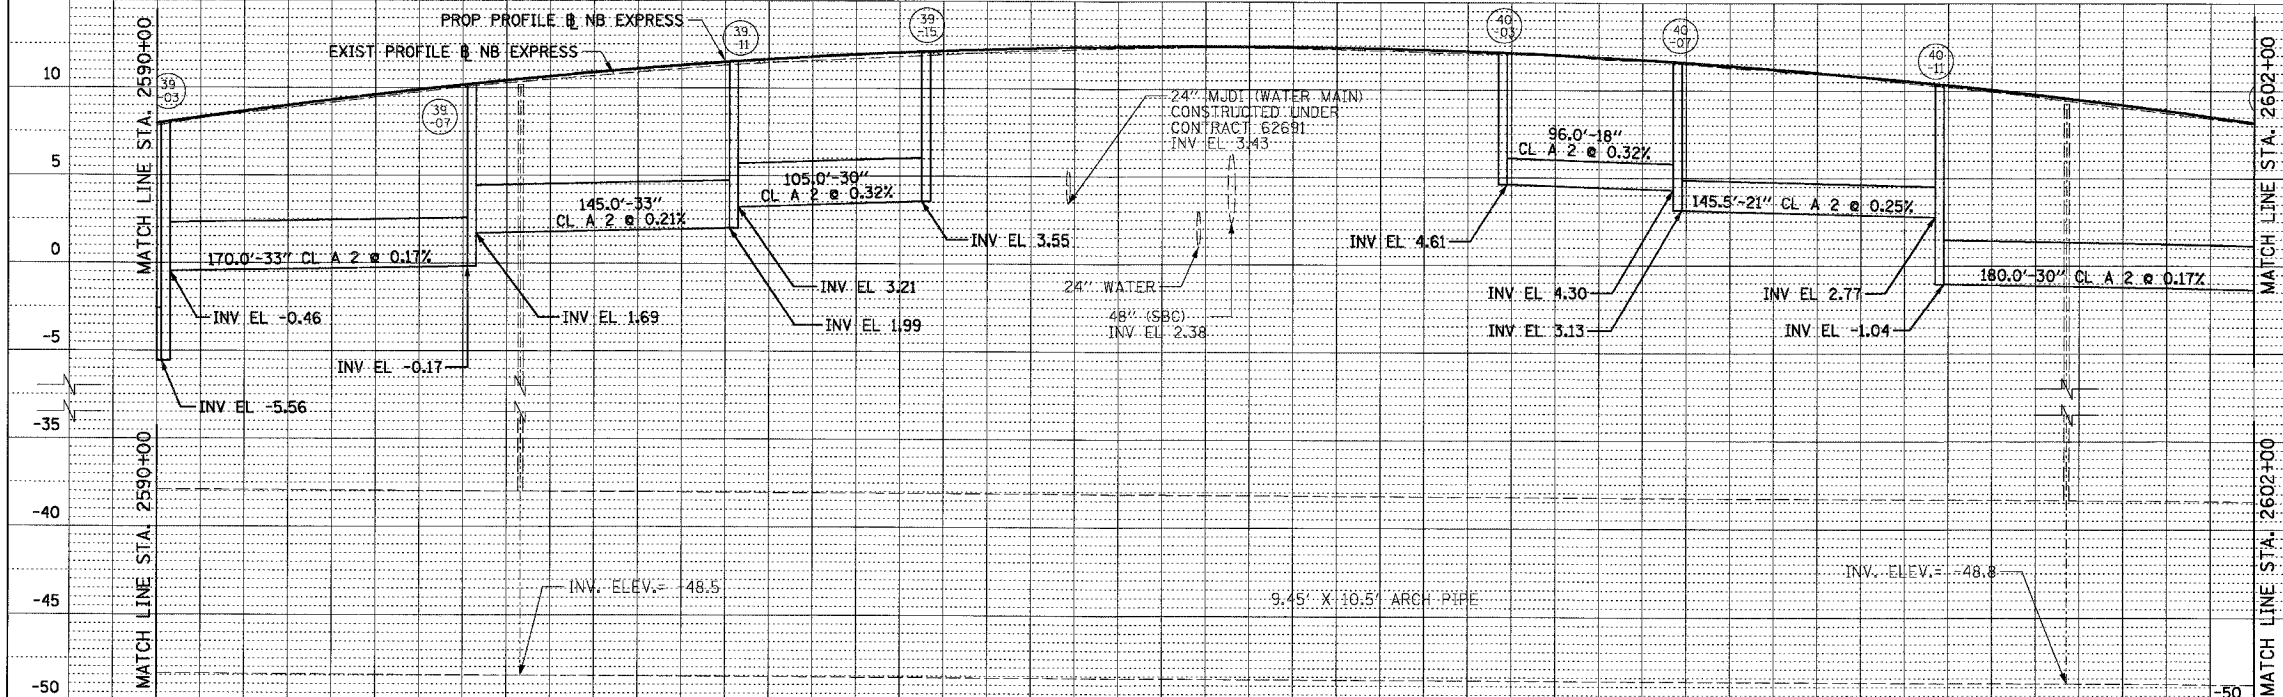

BOWMAN, BARRETT & ASSOCIATES INC  
CONSULTING ENGINEERS  
Chicago, Illinois  
312.228.0100  
www.bbainc.com

REVISIONS	NAME	DATE

ILLINOIS DEPARTMENT OF TRANSPORTATION  
F.A.I. 94/90 (DAN RYAN EXPRESSWAY)  
31ST STREET TO 71ST STREET  
NB EXPRESS LANE RECONSTRUCTION  
PROPOSED DRAINAGE PROFILE  
NORTHBOUND STA. 2578+00 TO STA. 2602+00

SCALE: 1"=25' VERT  
1"=50' HORIZ  
DATE: 07/07/05

DRAWN BY: JAM  
CHECKED BY: DDM

06/28/2005 02:02:54 PM