
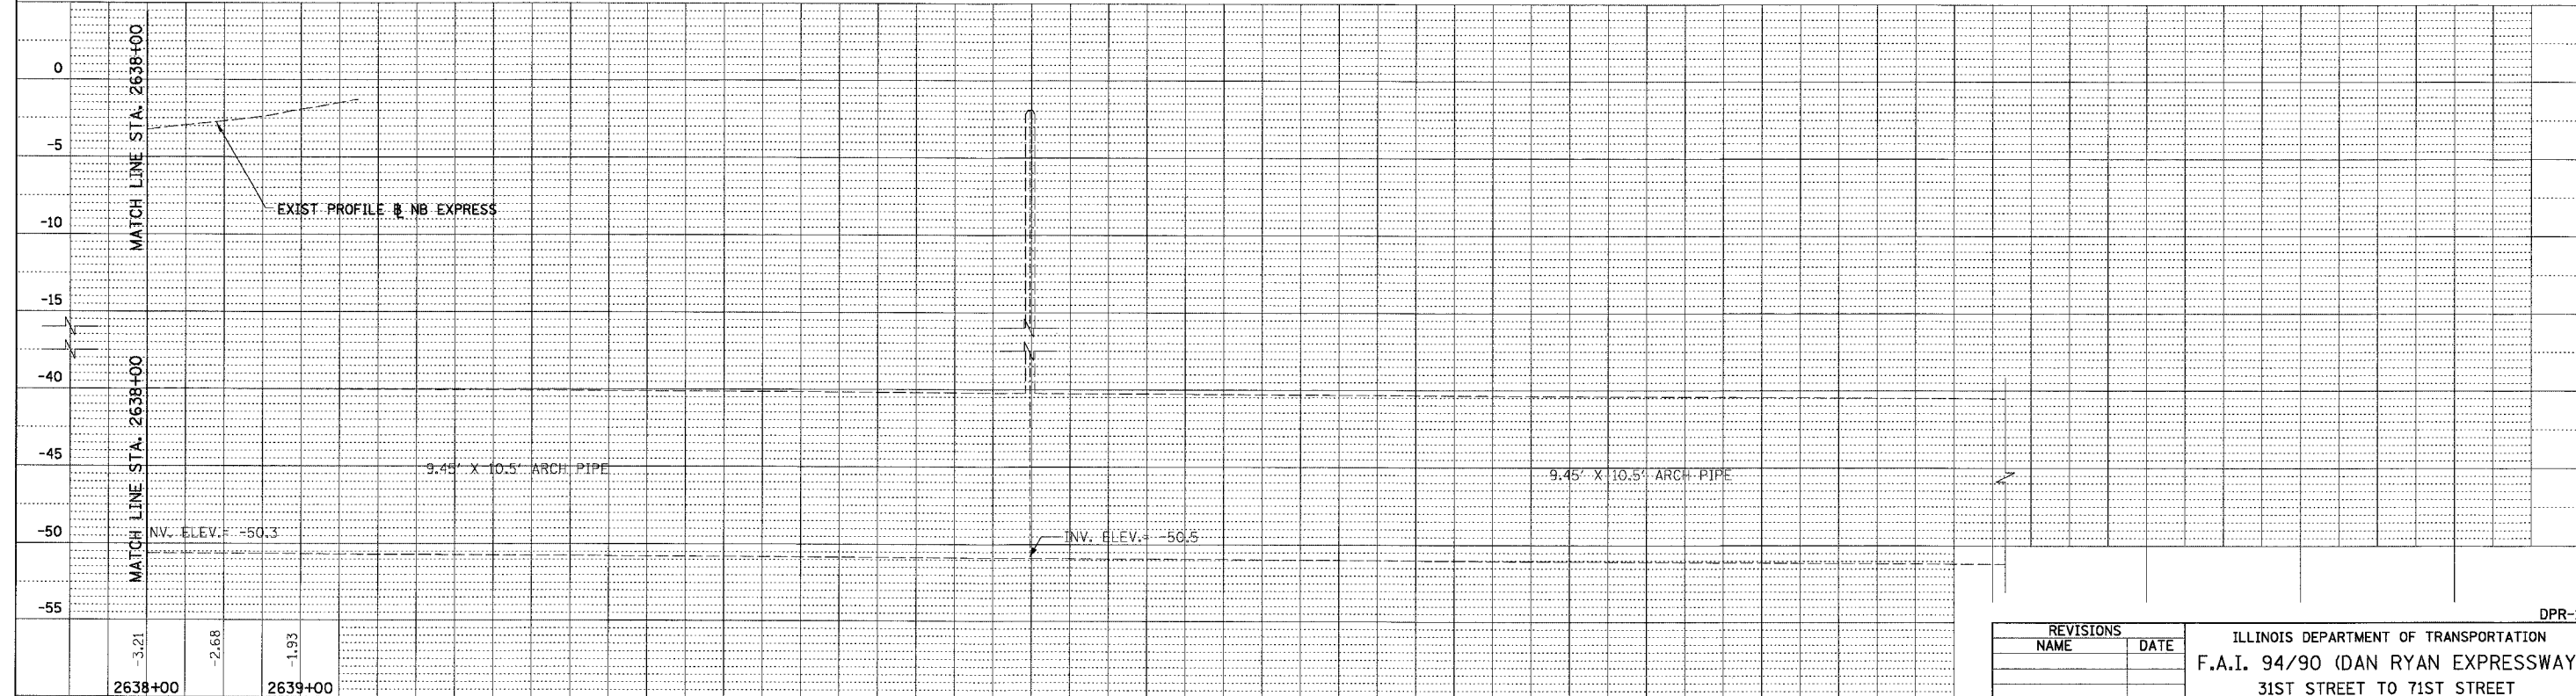


F.A.I.	SECTION	COUNTY	TOTAL SHEETS	SHEET NO.
94/90 *		COOK	556	219
STA.		TO STA.		
FED. ROAD DIST. NO.	ILLINOIS	FED. AID PROJECT		

PLAN	REVISIONS	BY	DATE
NO.	NO.		
	1		
	2		
	3		
	4		
	5		
	6		
	7		
	8		
	9		
	10		

PLAN	REVISIONS	BY	DATE
NO.	NO.		
	1		
	2		
	3		
	4		
	5		
	6		
	7		
	8		
	9		
	10		

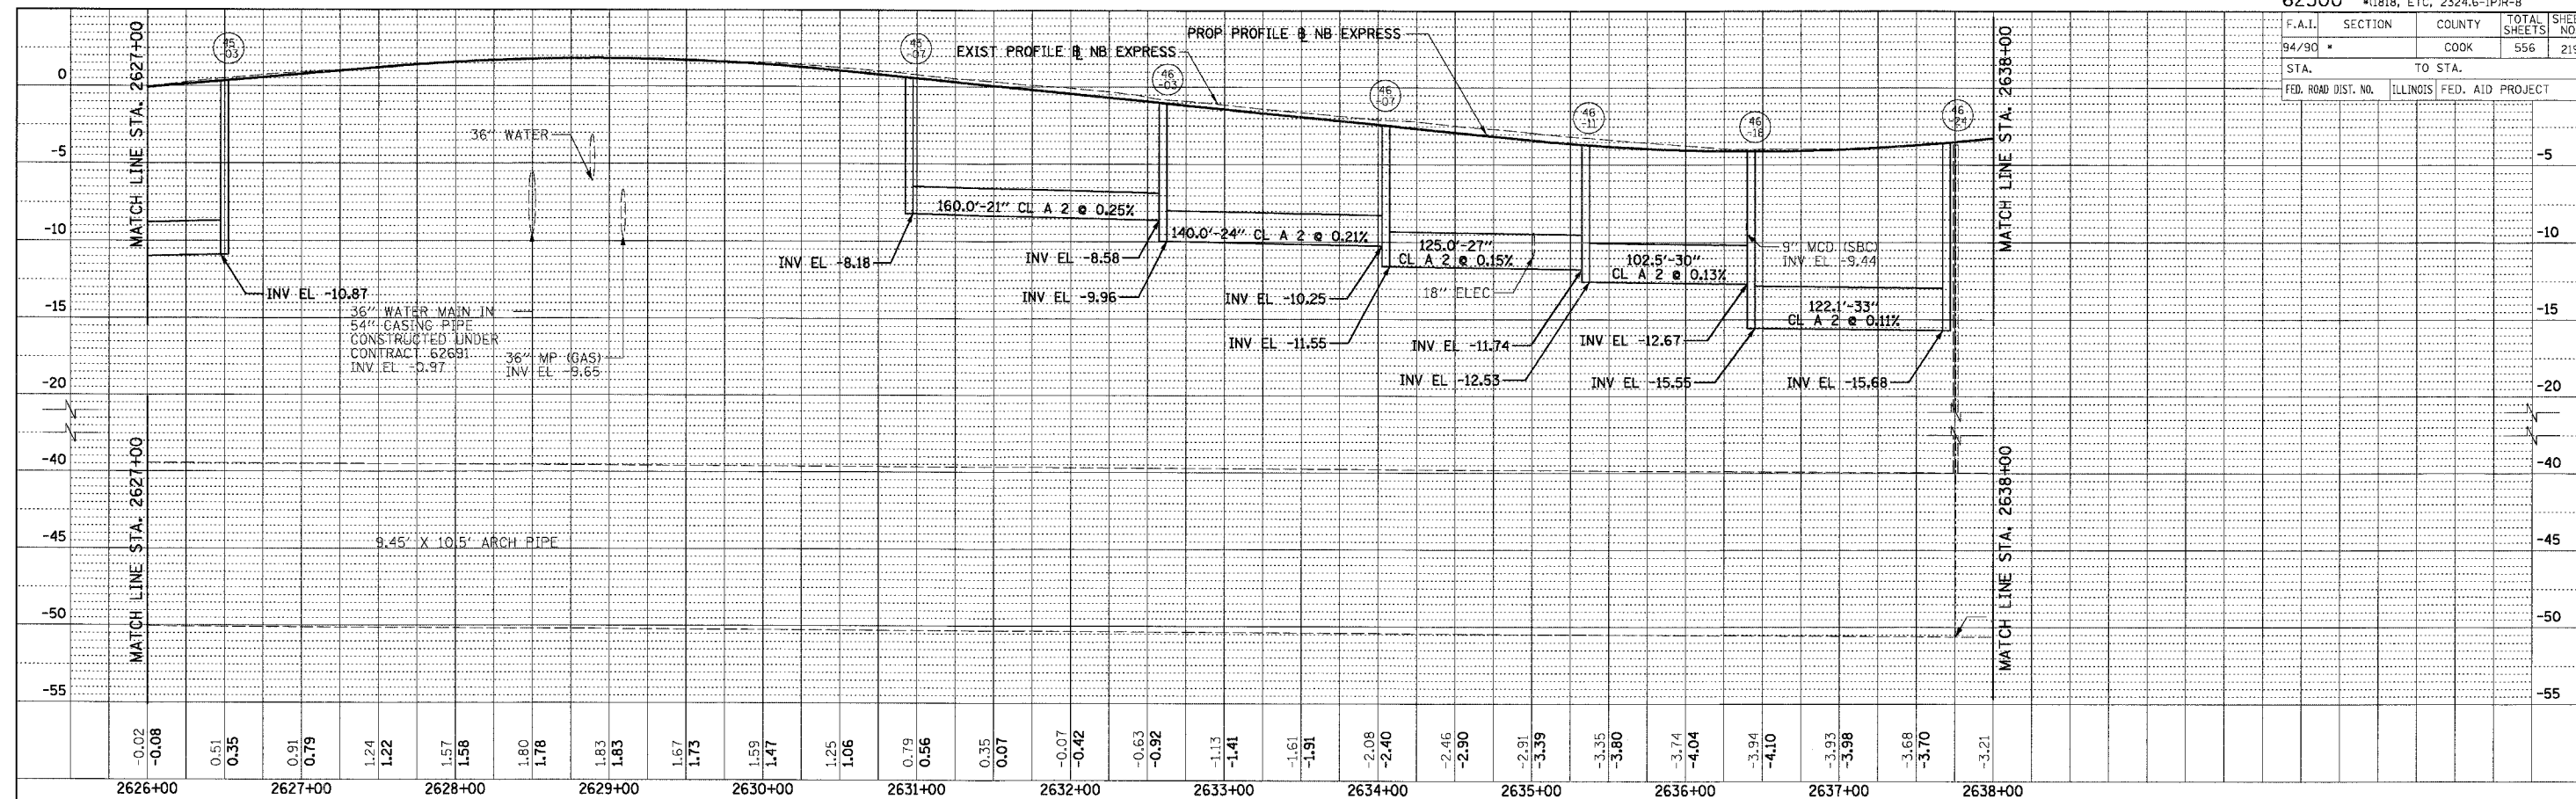

BOWMAN, BARRETT & ASSOCIATES INC.
CONSULTING ENGINEERS
Chicago, Illinois
312.228.0100
www.bbainc.com

REVISIONS	NAME	DATE

ILLINOIS DEPARTMENT OF TRANSPORTATION
F.A.I. 94/90 (DAN RYAN EXPRESSWAY)
31ST STREET TO 71ST STREET
NB EXPRESS LANE RECONSTRUCTION
PROPOSED DRAINAGE PROFILE
NORTHBOUND STA. 2626+00 TO STA.

SCALE: 1"=25' VERT
1"=50' HORIZ
DATE: 07/07/05

DRAWN BY: JAM
CHECKED BY: GDM

06/28/2005 08:03:25 PM