




F.A.I. RTE.	SECTION	COUNTY	TOTAL SHEETS	SHEET NO.
94/90		COOK	556	368
STA.	TO STA.			
FED. ROAD DIST. NO.	ILLINOIS	FED. AID PROJECT		
62300	1818, ETC, 2324.6-1PJR-8			

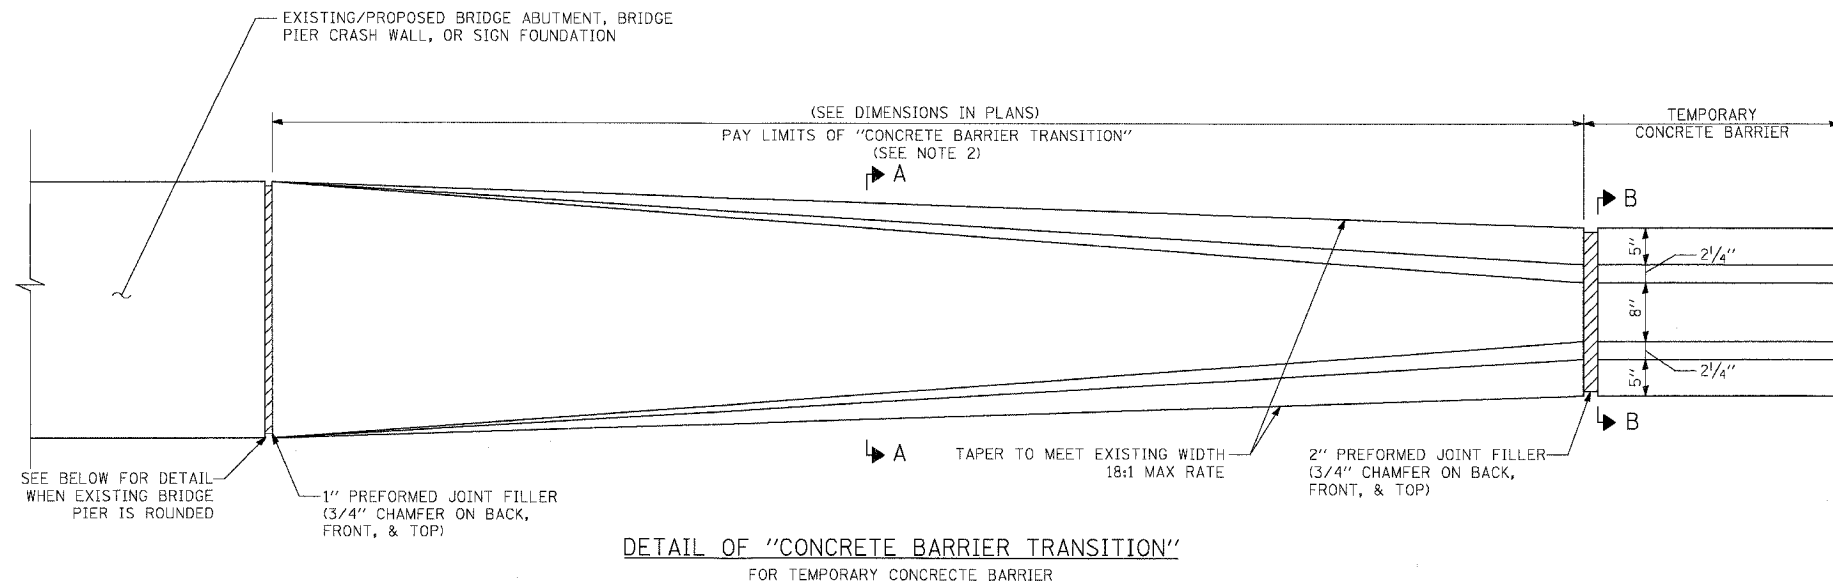

DETAIL OF "CONCRETE BARRIER TRANSITION"
FOR TEMPORARY CONCRETE BARRIER

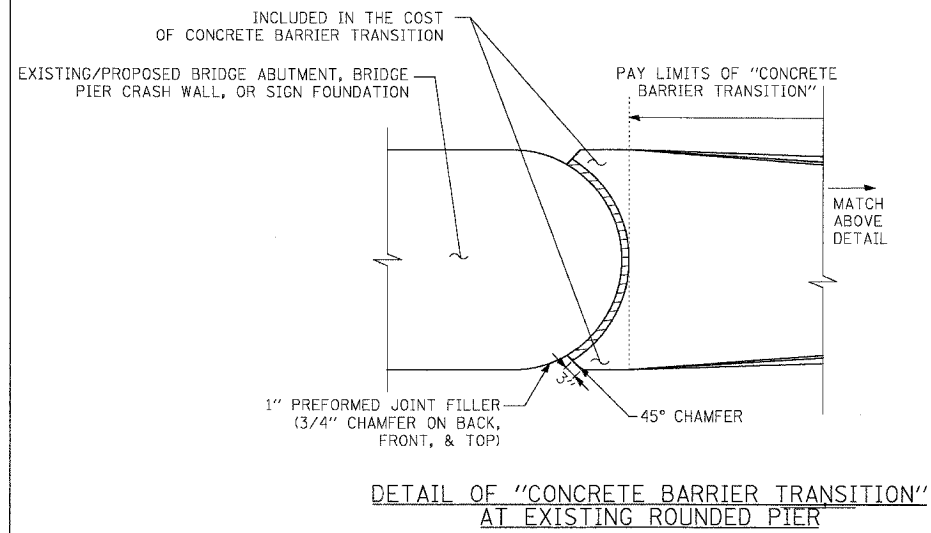

DETAIL OF "CONCRETE BARRIER TRANSITION"
AT EXISTING ROUNDED PIER

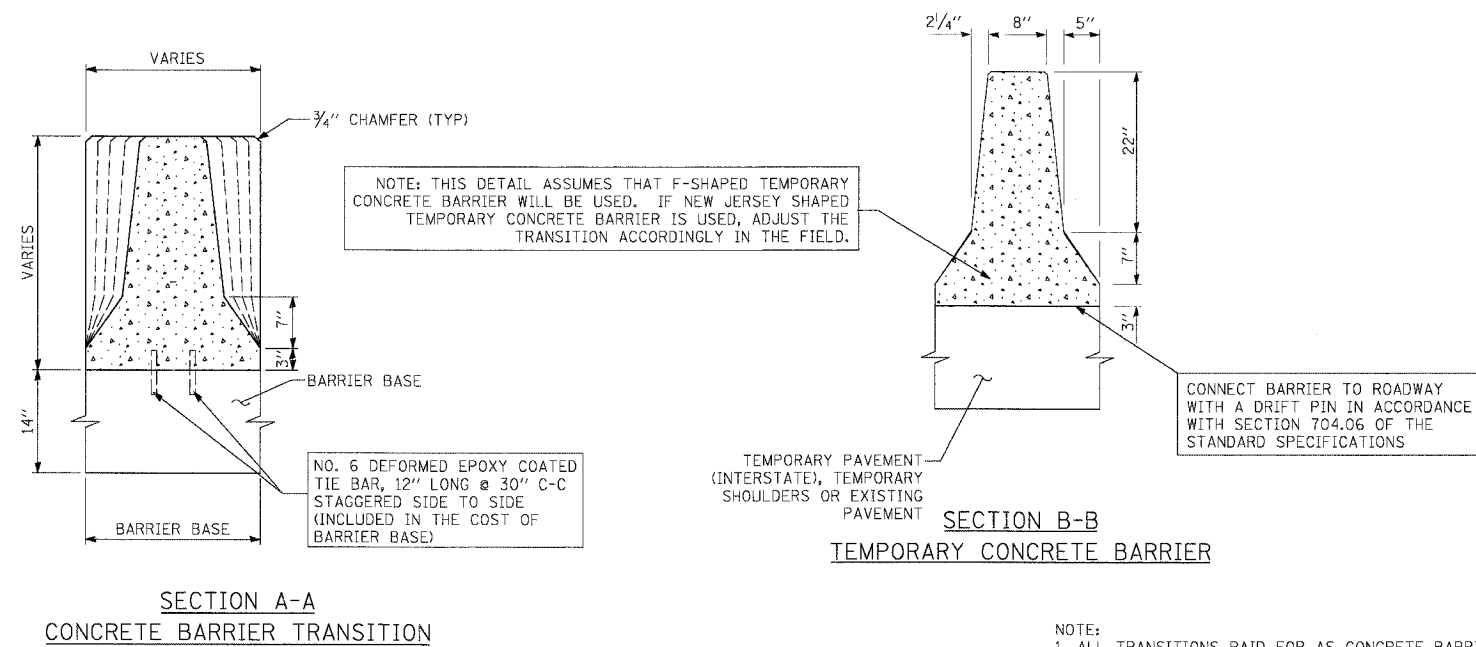

SECTION A-A
CONCRETE BARRIER TRANSITION

SECTION B-B
TEMPORARY CONCRETE BARRIER

- NOTE:
1. ALL TRANSITIONS PAID FOR AS CONCRETE BARRIER TRANSITION.
 2. LENGTHS PROVIDED IN THE PLANS ARE APPROXIMATE. THE CONTRACTOR MUST ADJUST THE LENGTH OF CONCRETE BARRIER TRANSITION AS NECESSARY TO MEET TEMPORARY CONCRETE BARRIER SEGMENTS USED.

CDT-21

REVISIONS	
NAME	DATE

ILLINOIS DEPARTMENT OF TRANSPORTATION
F.A.I. 94/90 (DAN RYAN EXPRESSWAY)
31ST STREET TO 71ST STREET
NB EXPRESS LANE RECONSTRUCTION
CONCRETE BARRIER TRANSITION
(SHEET 3 OF 3)

SCALE: NONE
DATE: 7/1/05
DRAWN BY: TAI
CHECKED BY: PJM