



PROFILE SHEET
 DRAWN BY: J. G. ...
 CHECKED BY: ...
 DATE: ...

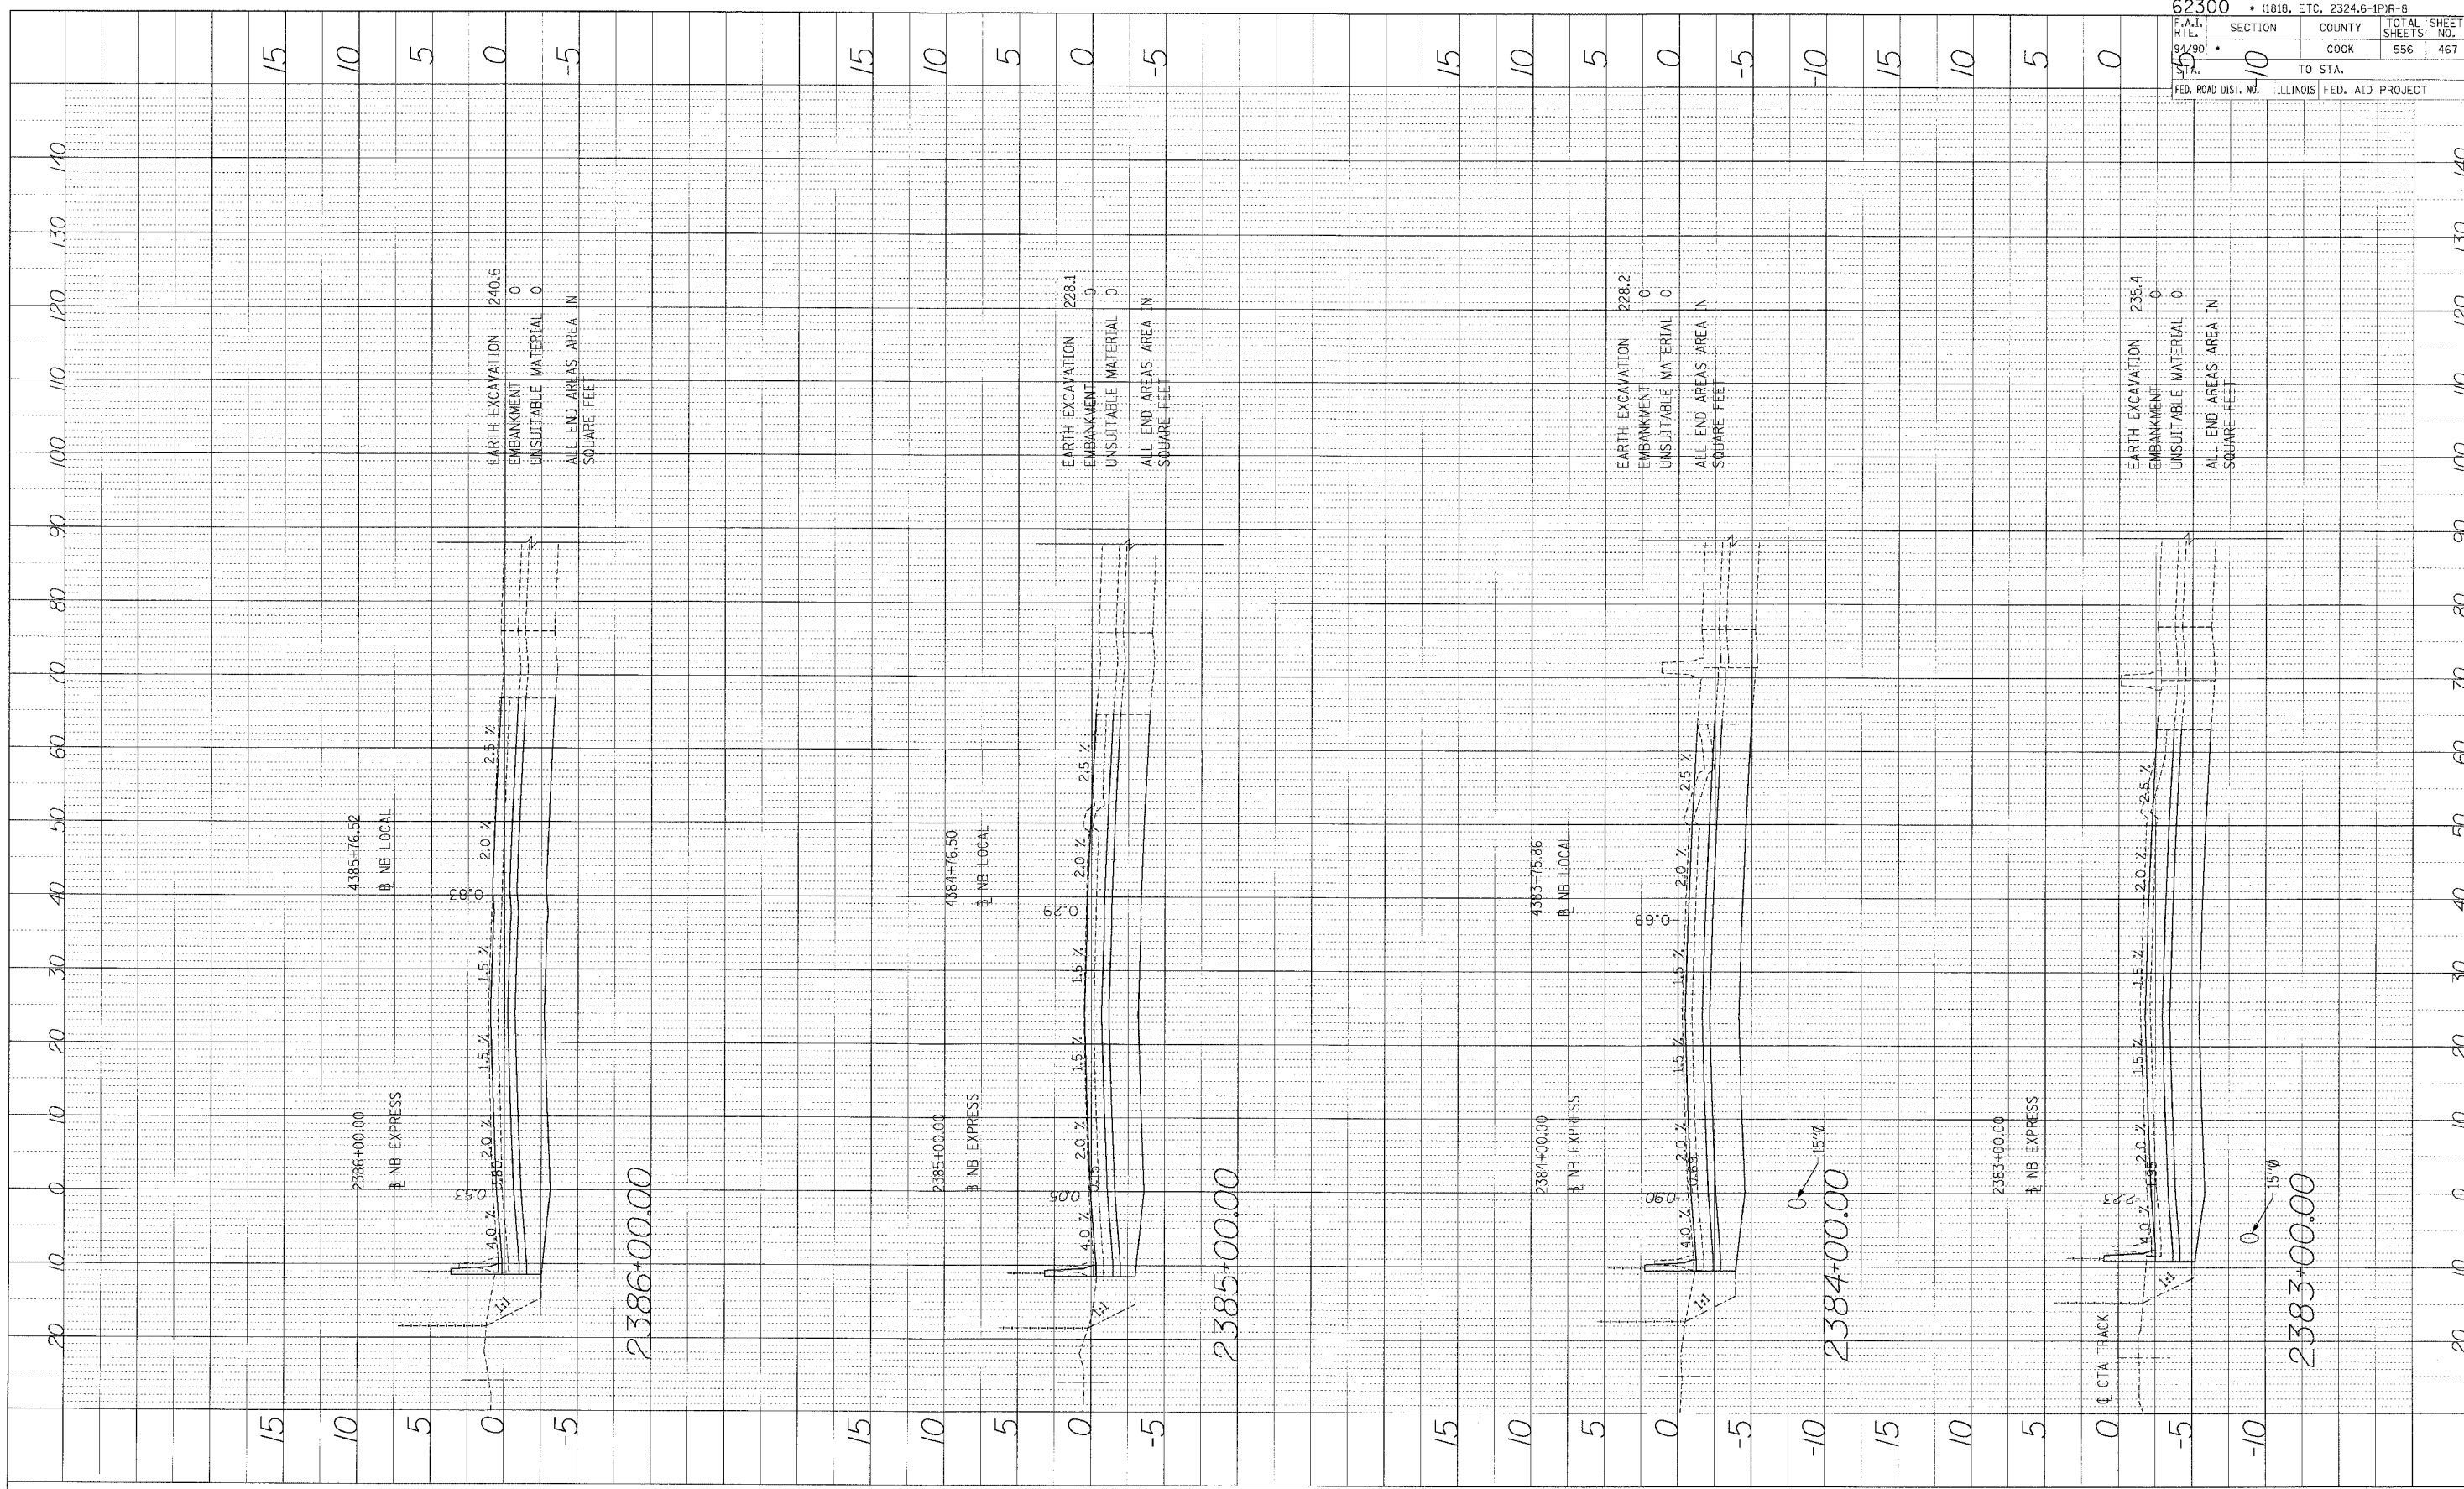

62300	• (1818, ETC, 2324.6-IPR-8		
SECTION	COUNTY	TOTAL SHEETS	SHEET NO.
10	COOK	556	467
TO STA.			
ILLINOIS FED. AID PROJECT			

Edwards and Kelcey
 ONE NORTH FRANKLIN
 CHICAGO, IL 60606
 PHONE: (312) 251-3000
 FAX: (312) 251-3015
 WEB: WWW.EKCORP.COM

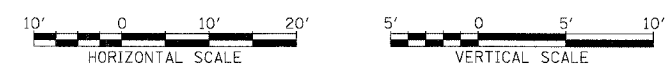

STA.

P:\000019103\5\Comp 1\8\5\CD\DRAWING\46628.FXD\5.DWG