



PROFILE
 DATE _____ BY _____
 REVISIONS
 NO. _____ DATE _____
 CHECKED _____
 DESIGNED _____
 DRAWN _____
 IN CHARGE _____
 PROJECT NO. _____
 SHEET NO. _____
 TOTAL SHEETS _____
 COUNTY _____
 SECTION _____
 TO STA. _____
 FROM STA. _____
 ILLINOIS FED. AID PROJECT
 FEDERAL ROAD DIST. NO. _____

62300 • (1818, ETC, 2324.6-1)PR-8
 SECTION COUNTY TOTAL SHEETS SHEET NO.
 94/90 COOK 556 470
 TO STA.
 FROM STA.
 ILLINOIS FED. AID PROJECT
 FEDERAL ROAD DIST. NO.

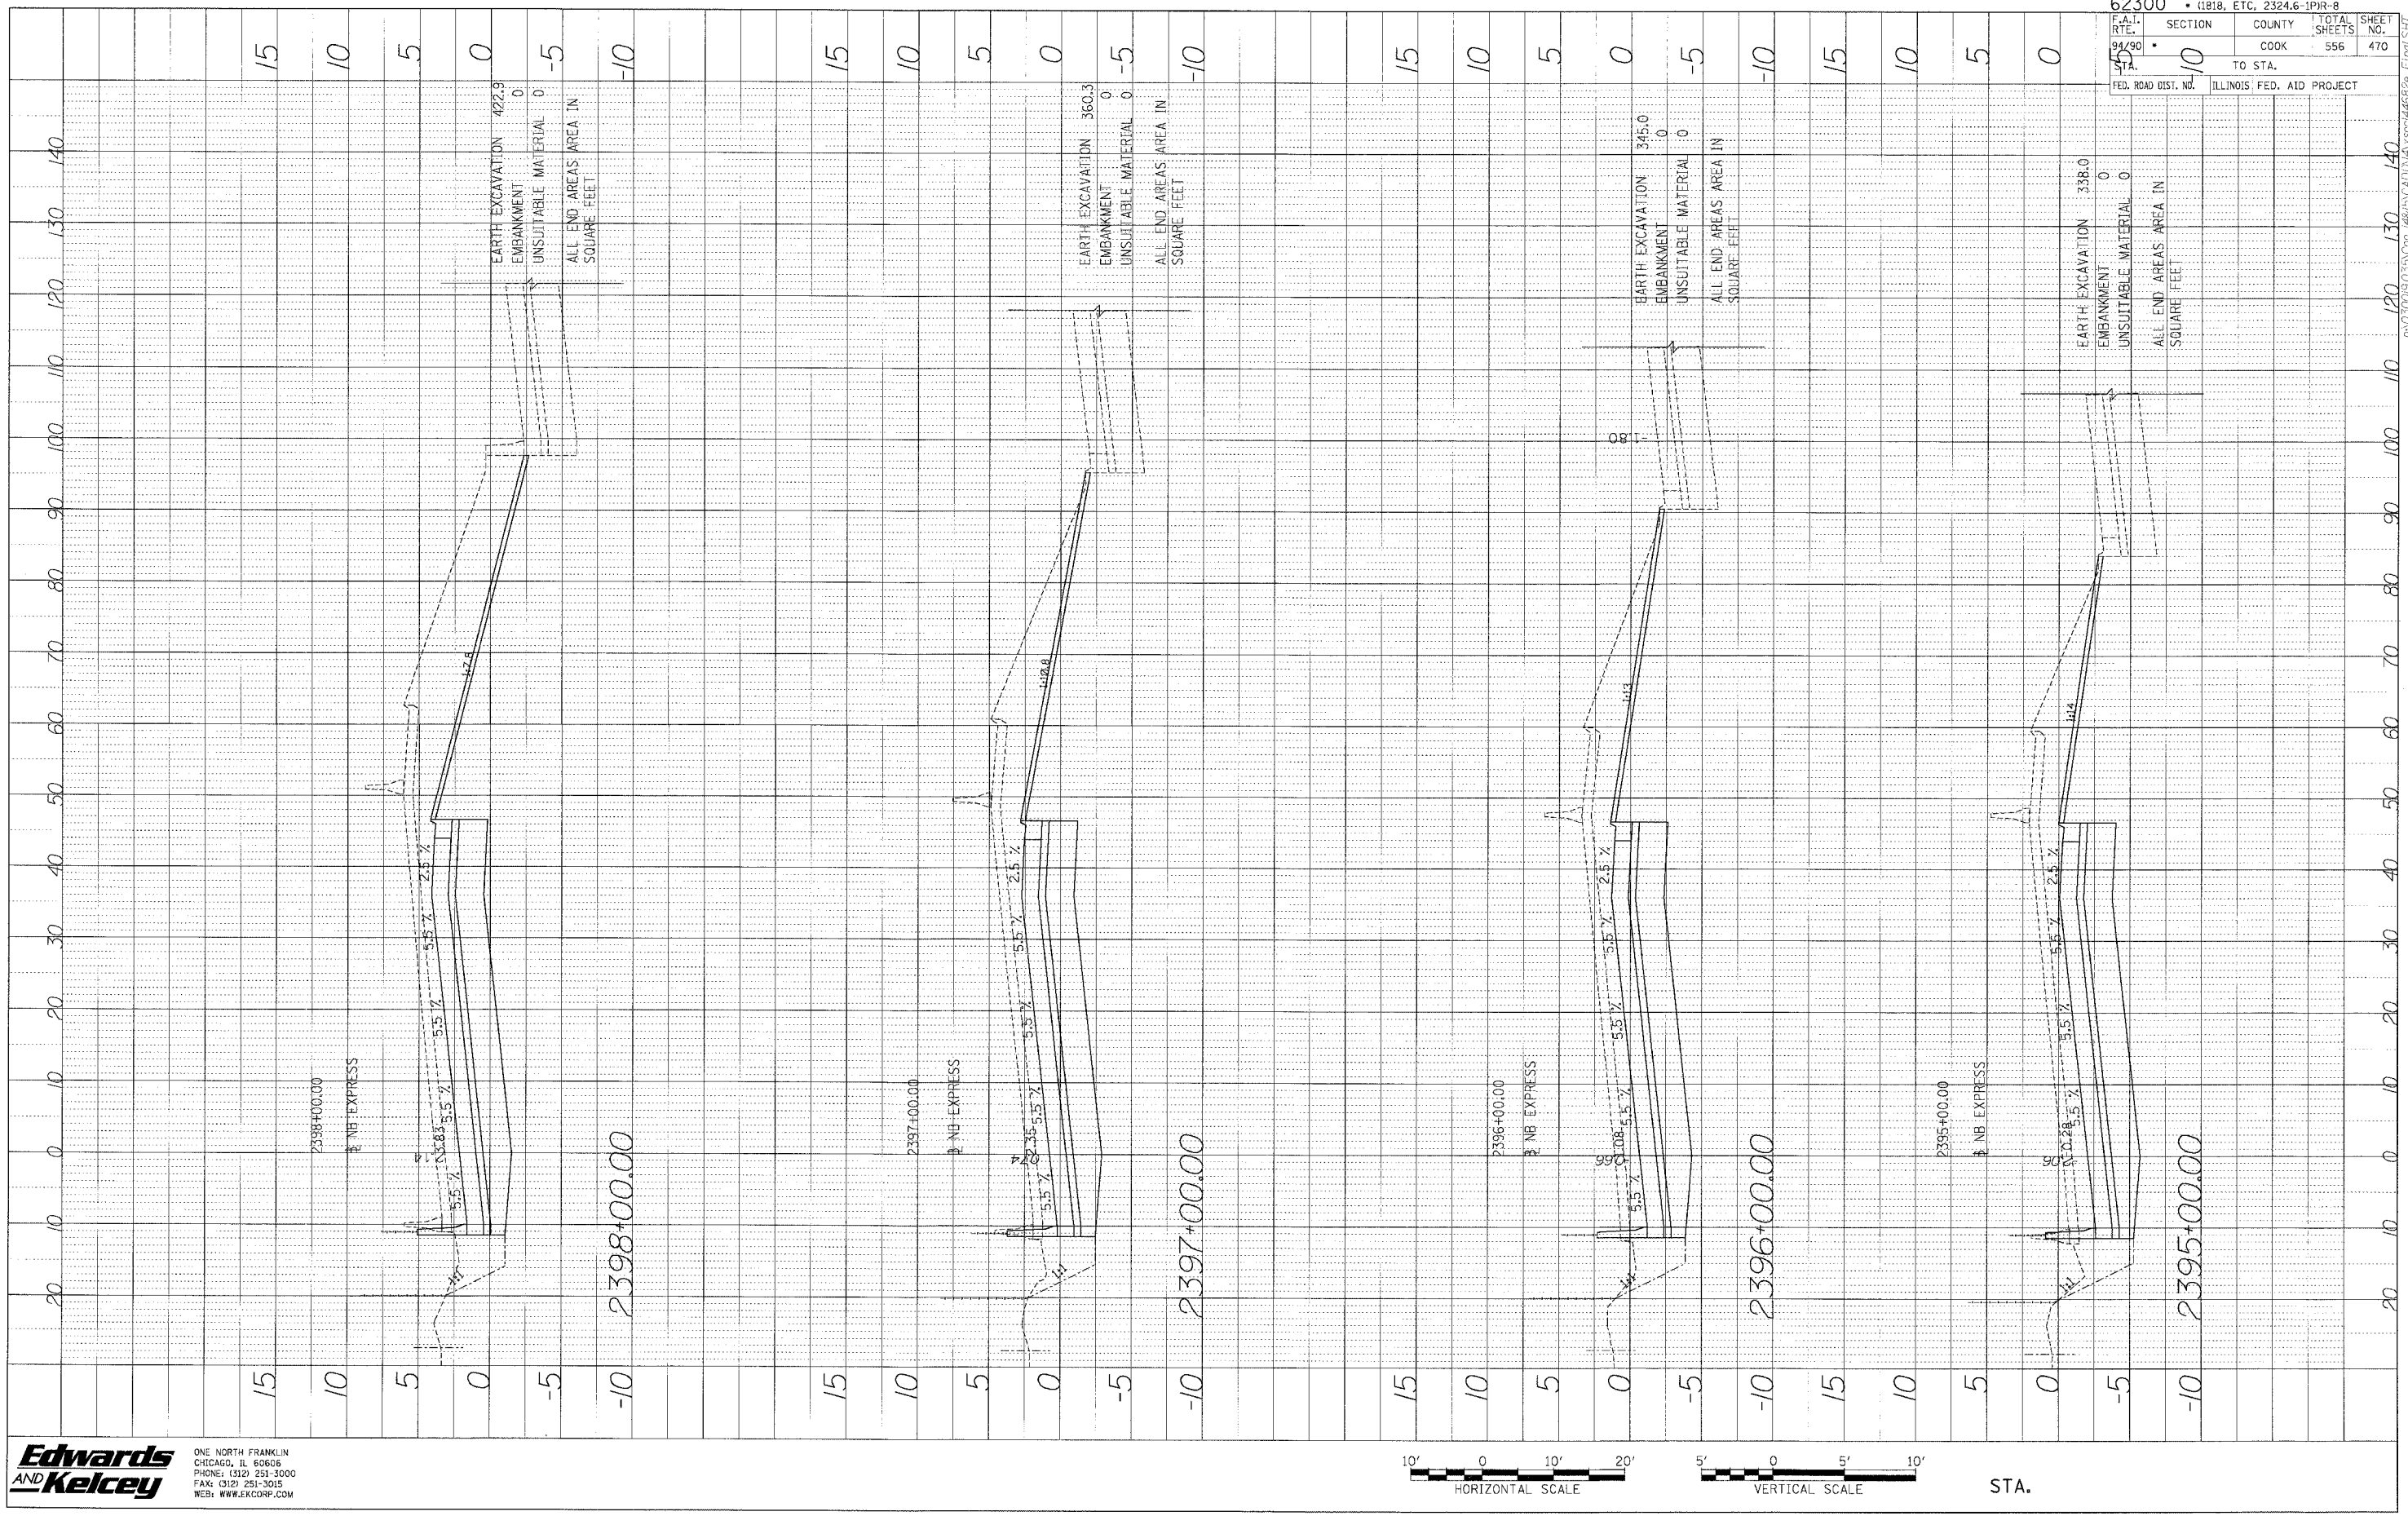

Edwards and Kelcey
 ONE NORTH FRANKLIN
 CHICAGO, IL 60606
 PHONE: (312) 251-3000
 FAX: (312) 251-3045
 WEB: WWW.EDKORP.COM

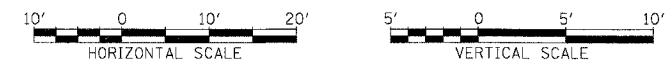

STA.

P:\030093035\Con 14815\CADD\14815\sect4662e_1.rvt(1/5)