



PROFILE SURVEYED BY DATE  
 NOTED FOR GRADING CONTRACT NO. DATE  
 NO. STRUCTURE NO. PAVEMENT CRK

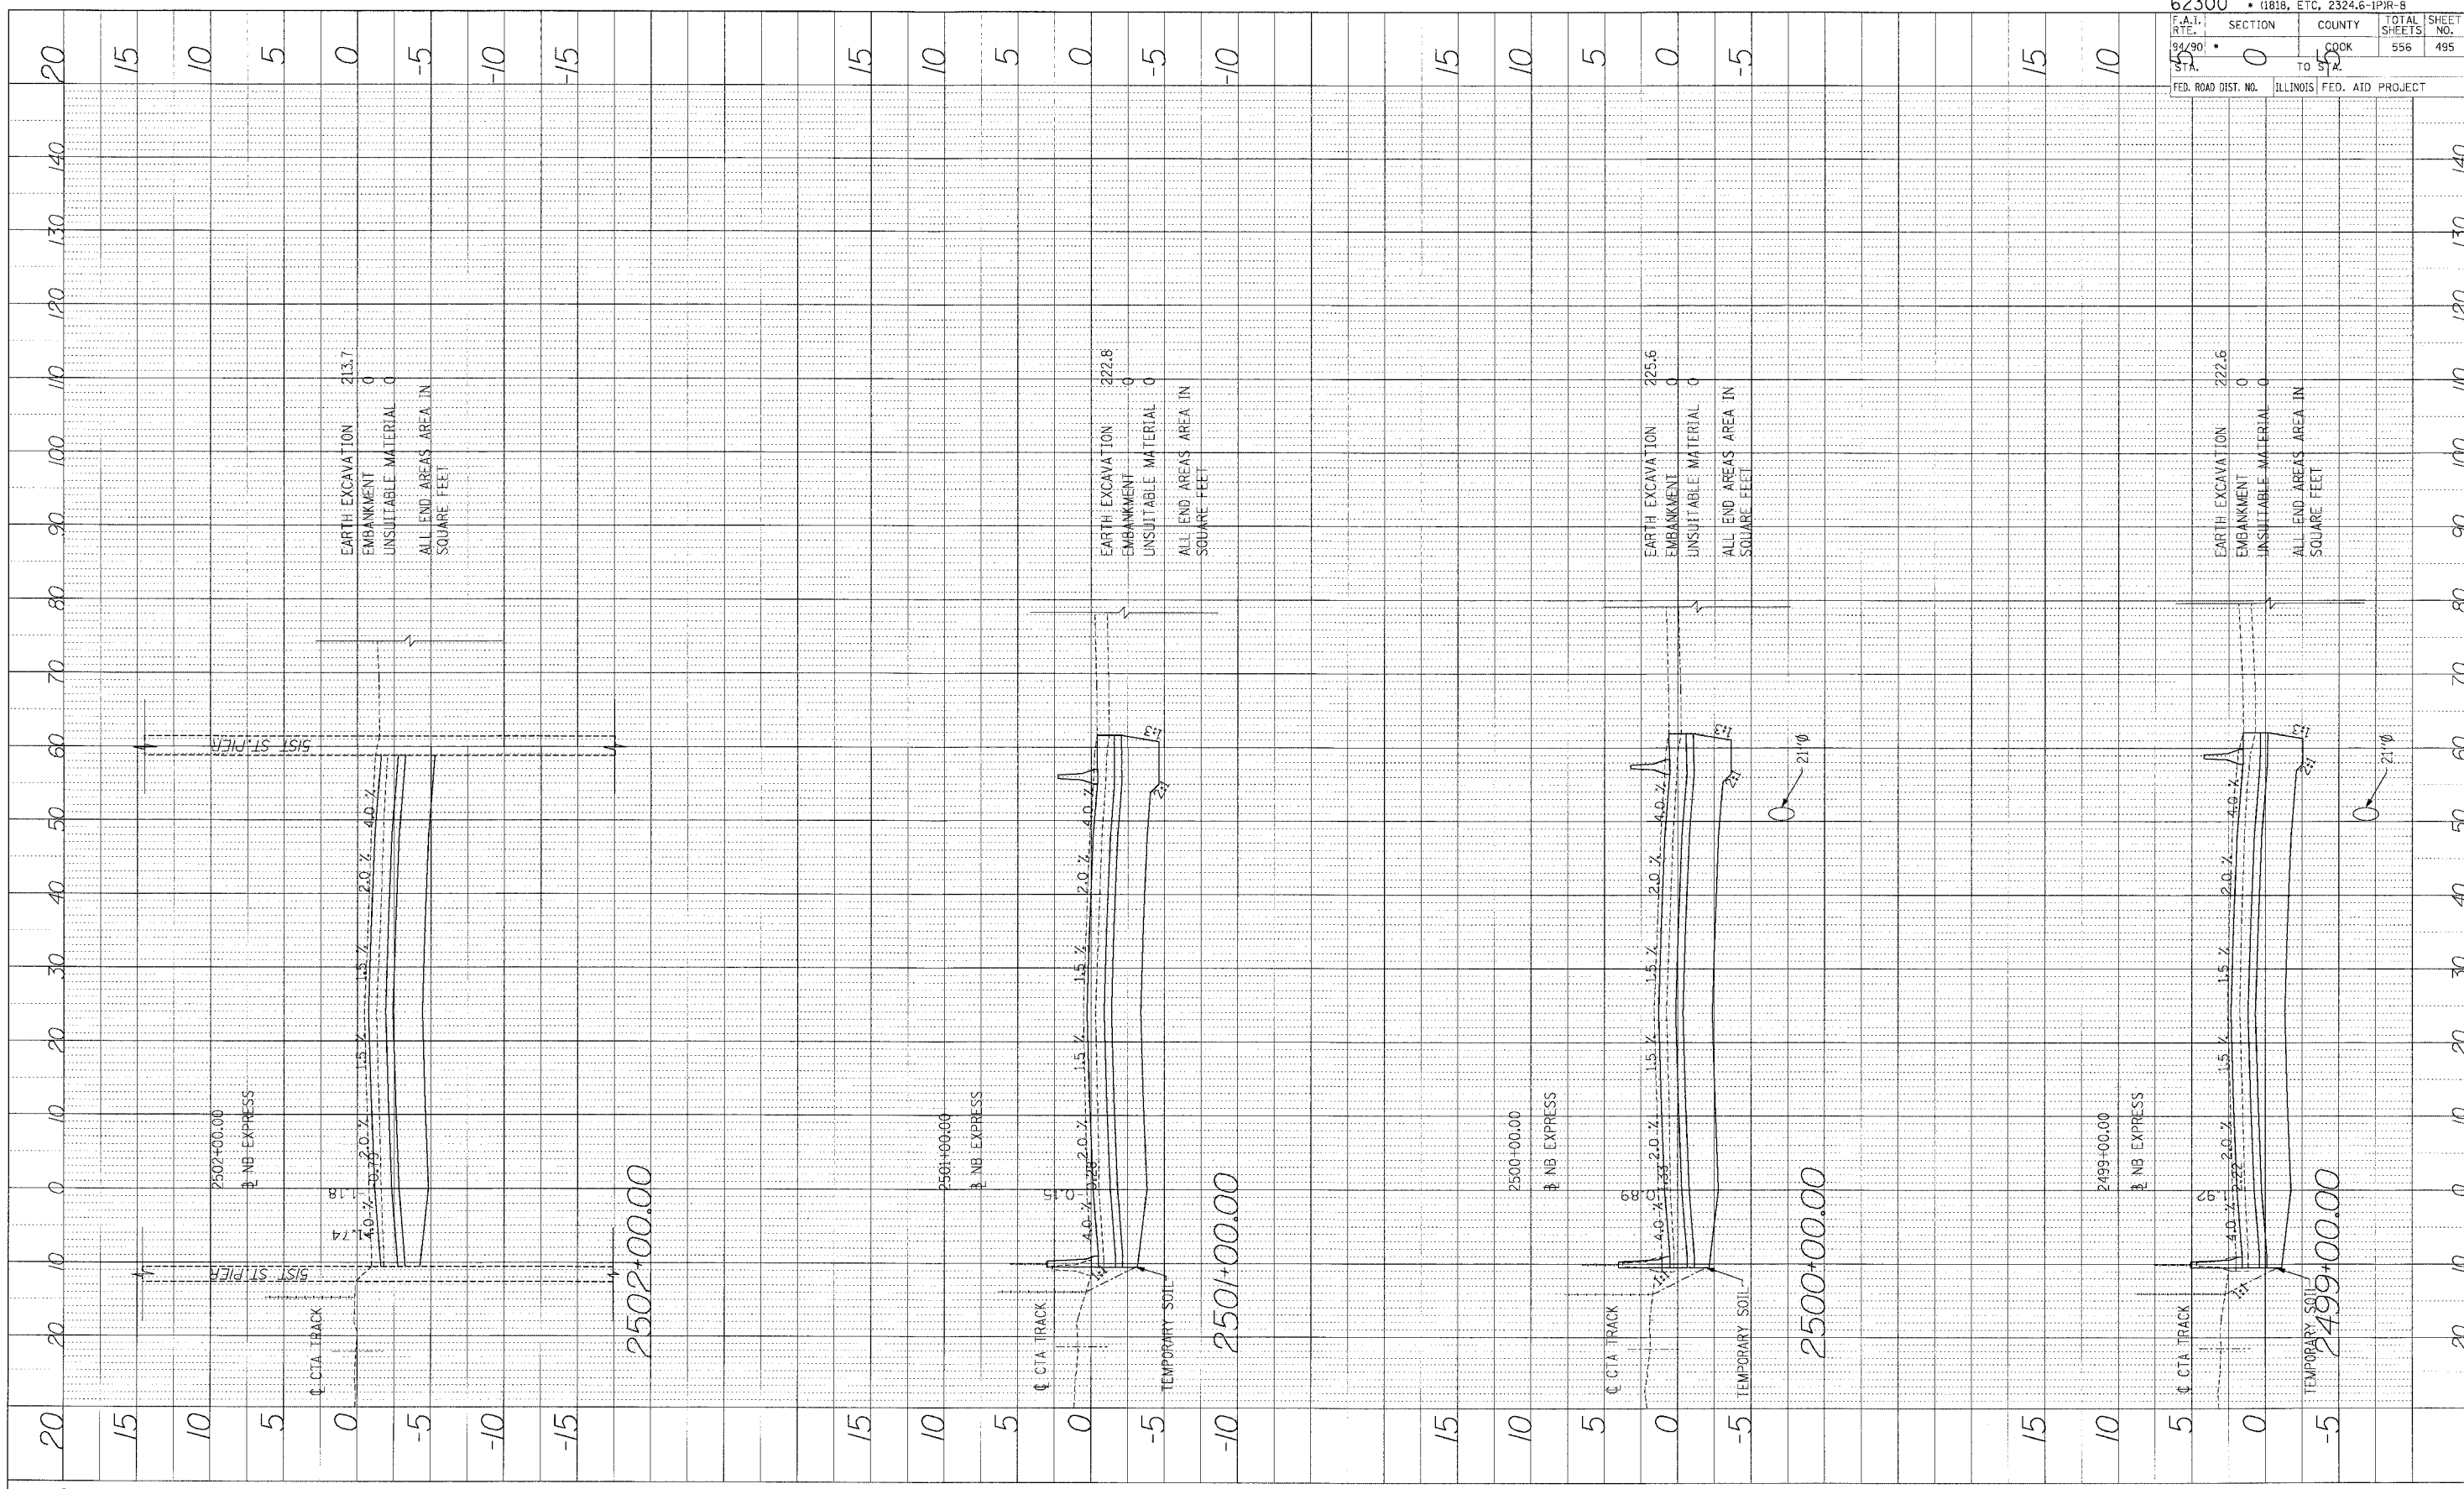

**Edwards AND Kelcey**  
 ONE NORTH FRANKLIN  
 CHICAGO, IL 60606  
 PHONE: (312) 251-3000  
 FAX: (312) 251-3015  
 WEB: WWW.EKCORP.COM

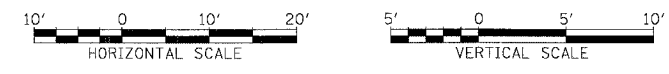

STA.

62300	(1818, ETC, 2324.6-1PJR-8
F.A.I. RTE. 94/90	SECTION 0
STA. 55	COUNTY COOK
FED. ROAD DIST. NO.	ILLINOIS FED. AID PROJECT
TOTAL SHEETS 556	SHEET NO. 495

P:\03009\0335\con\1818\CAD\DWG\8204\F8204.F1101.SYI