



PROJECT: _____ BY: _____ DATE: _____
 DRAWN: _____ CHECKED: _____
 NO. _____ STRUCTURE NOTATION: _____

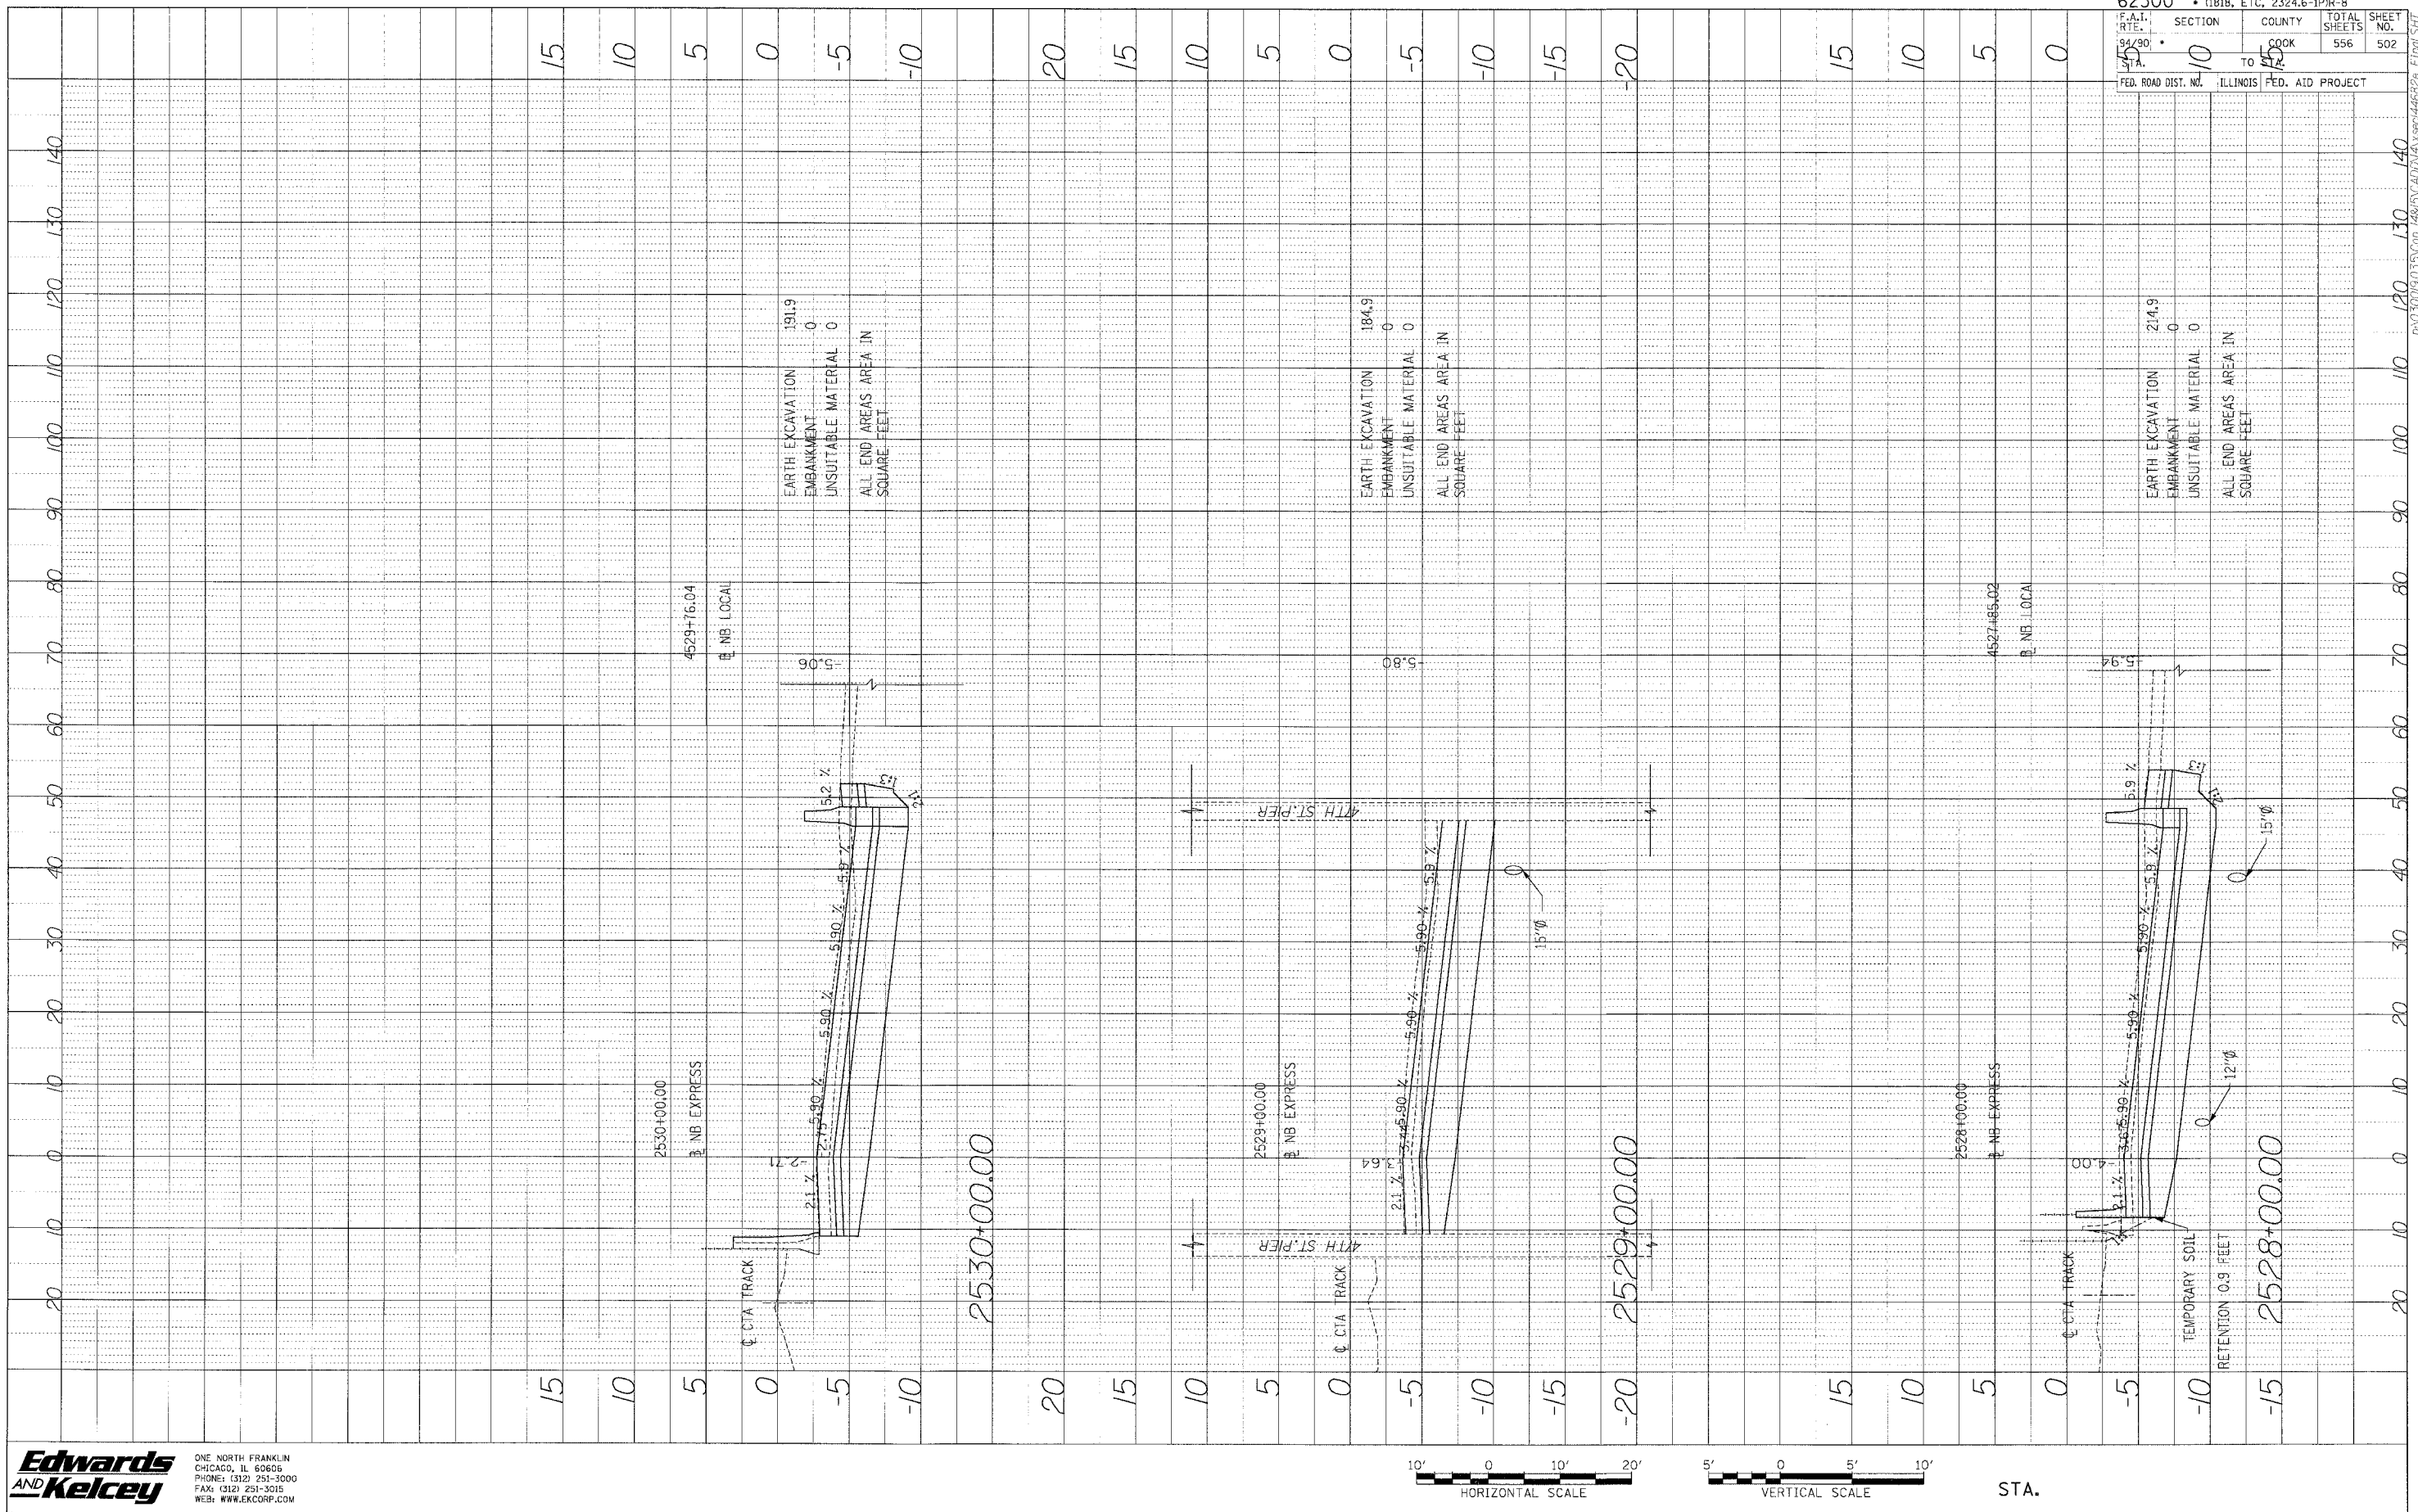

Edwards AND Kelcey
 ONE NORTH FRANKLIN
 CHICAGO, IL 60606
 PHONE: (312) 251-3000
 FAX: (312) 251-3015
 WEB: WWW.EKCORP.COM

62300 • (1818, ETC. 2324.6-1P)R-8	
F.A.I. RT. NO. 94/90	SECTION 10
COUNTY COOK	TOTAL SHEETS 556
FED. ROAD DIST. NO. 15	SHEET NO. 502
ILLINOIS FED. AID PROJECT	

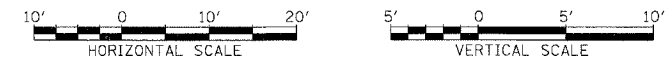

STA.

P:\0300\90.35\03\148\5\CAD\DWG\sec44625_1.rvt:5/11