


62300 • (1818, ETC, 2324.6-1PIR-8				
F.A.I. R.T.E.	SECTION	COUNTY	TOTAL SHEETS	SHEET NO.
94/90		COOK	556	529
STA. 160	TO STA.			
FED. ROAD DIST. NO.	ILLINOIS FED. AID PROJECT			

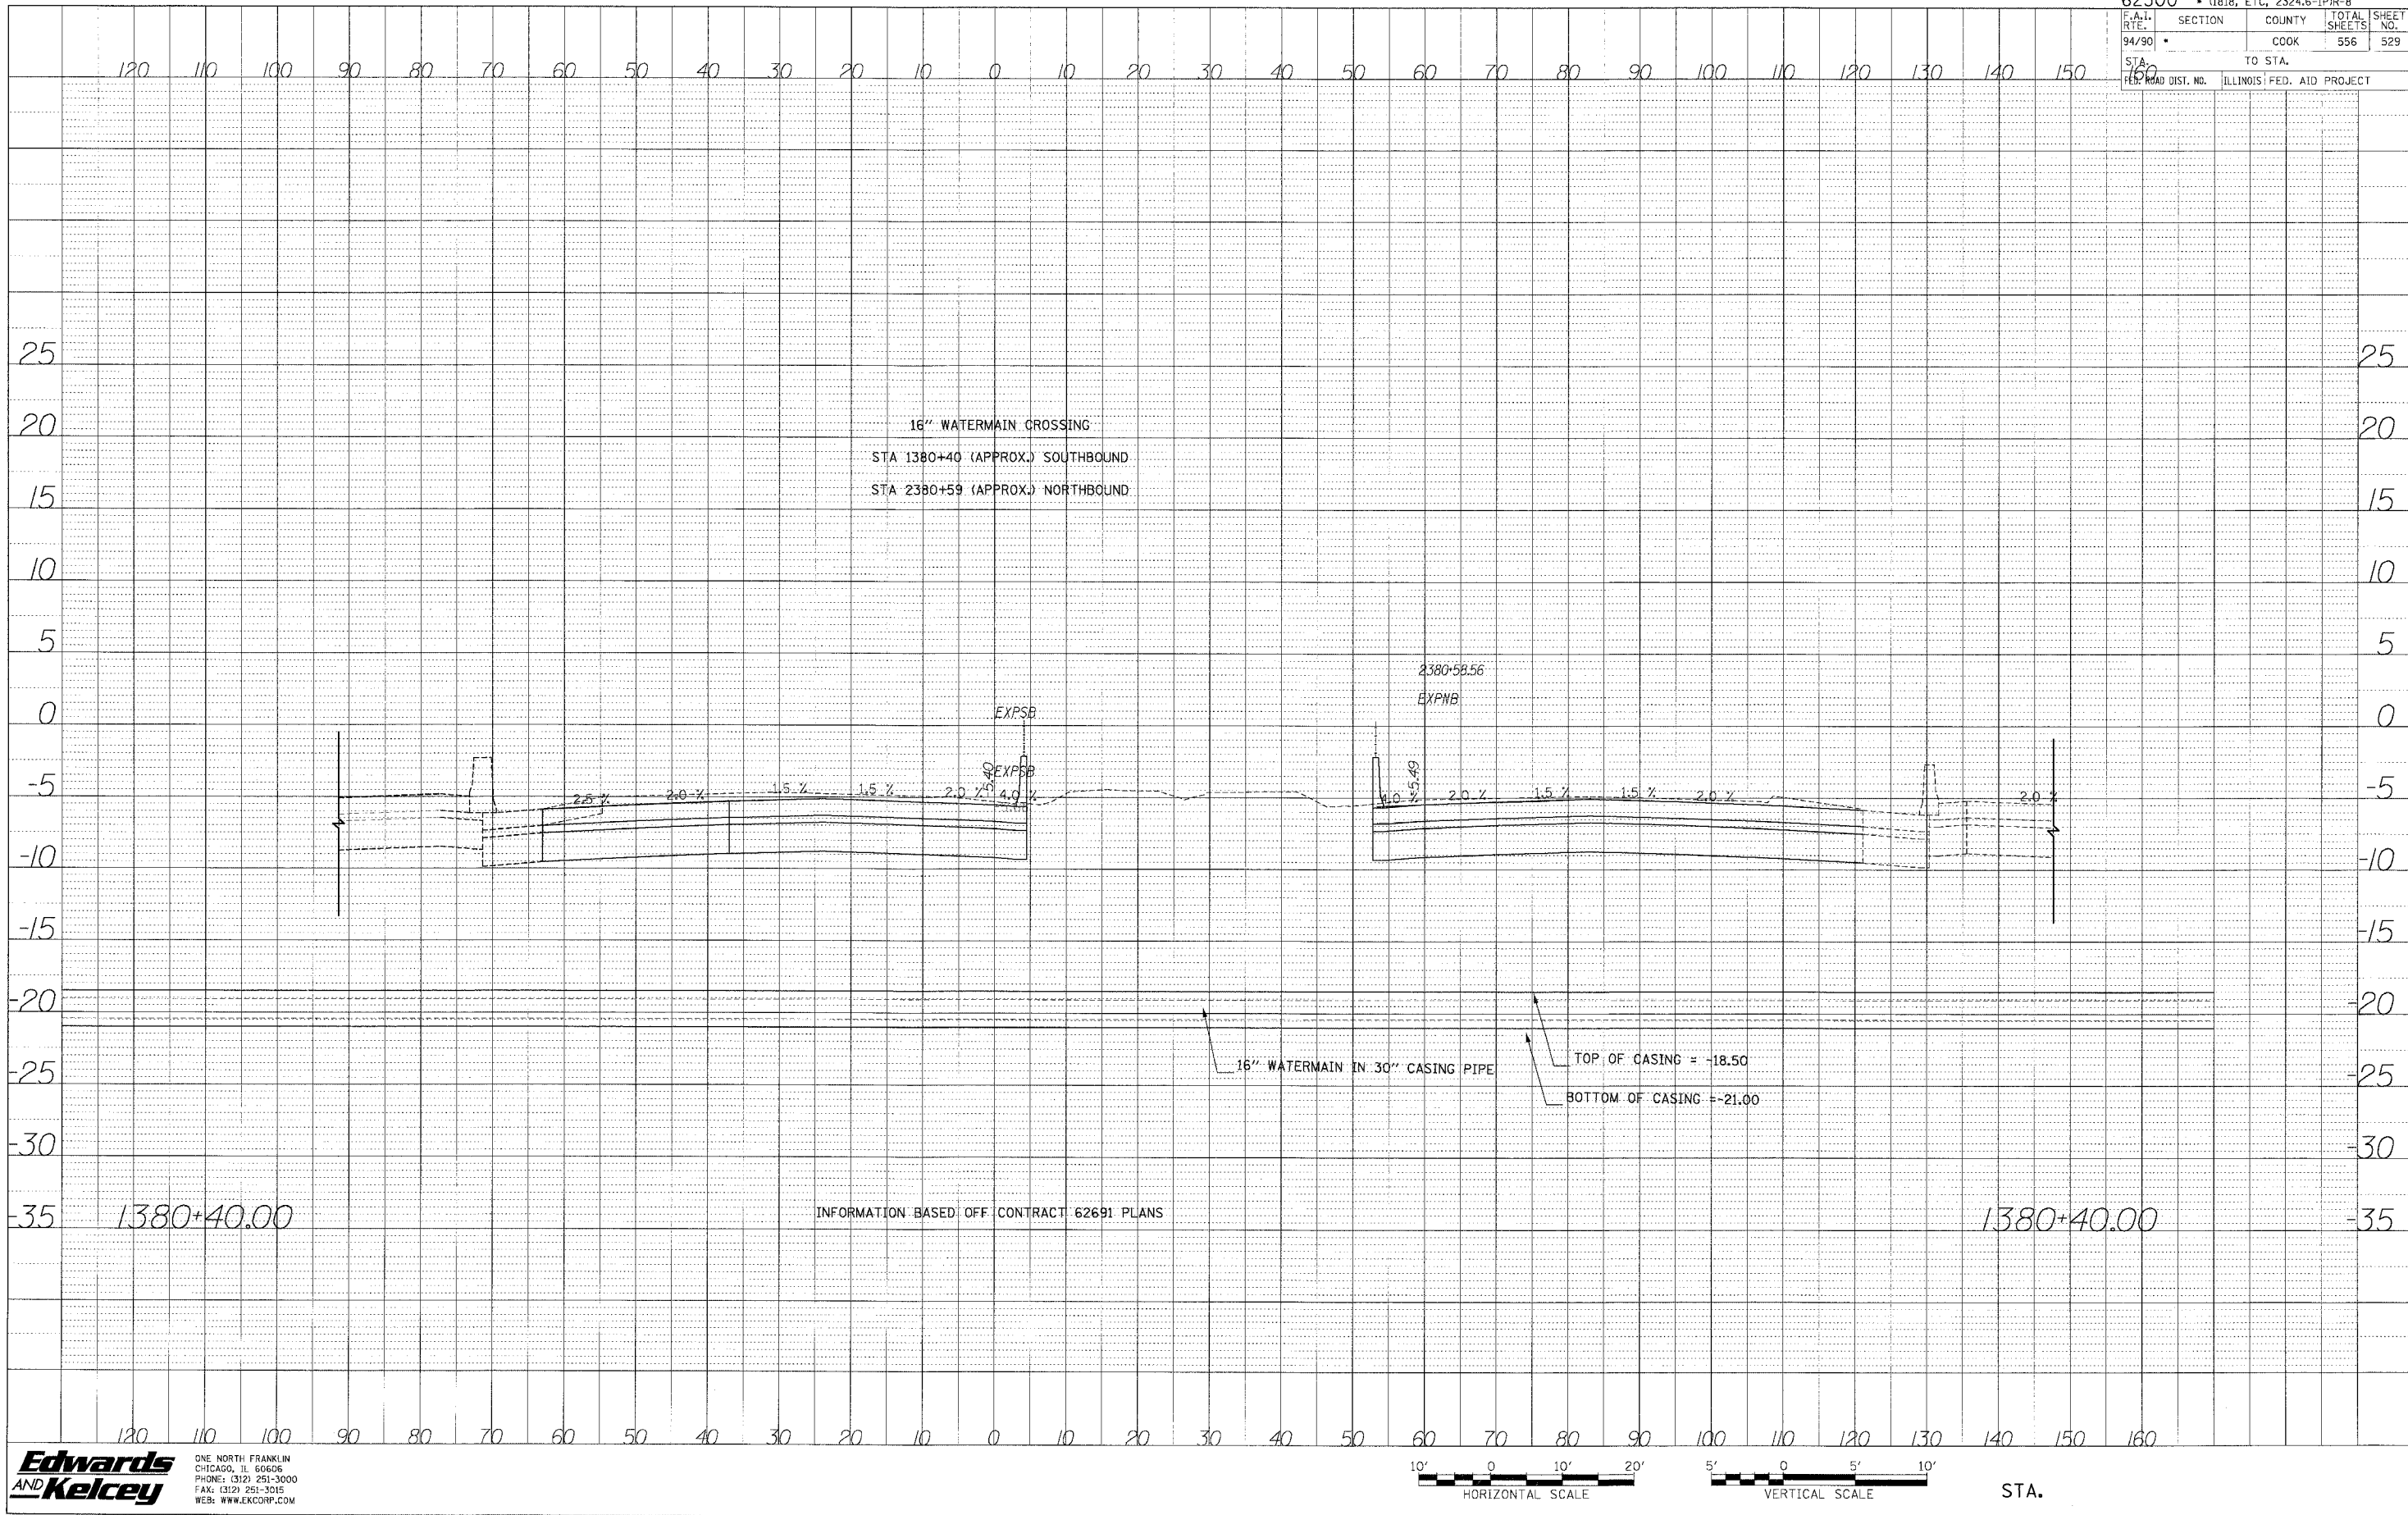

DATE _____ BY _____
 SURVEYED _____
 GRADES CHECKED _____
 NOTE BOOK _____
 STRUCTION NOTATIONS C-10 _____
 NO. _____

**Edwards
 AND Kelcey**
 ONE NORTH FRANKLIN
 CHICAGO, IL 60606
 PHONE: (312) 251-3000
 FAX: (312) 251-3015
 WEB: WWW.EKCORP.COM

P:\030013\0305\Con 148\5\CAD\Drawings\1517