


62300 • 1818, ETC. 2324.6-1PJR-8				
F.A.I. RTE.	SECTION	COUNTY	TOTAL SHEETS	SHEET NO.
94/90		COOK	556	536
STA. 160		TO STA.		
FED. ROAD DIST. NO.		ILLINOIS FED. AID PROJECT		

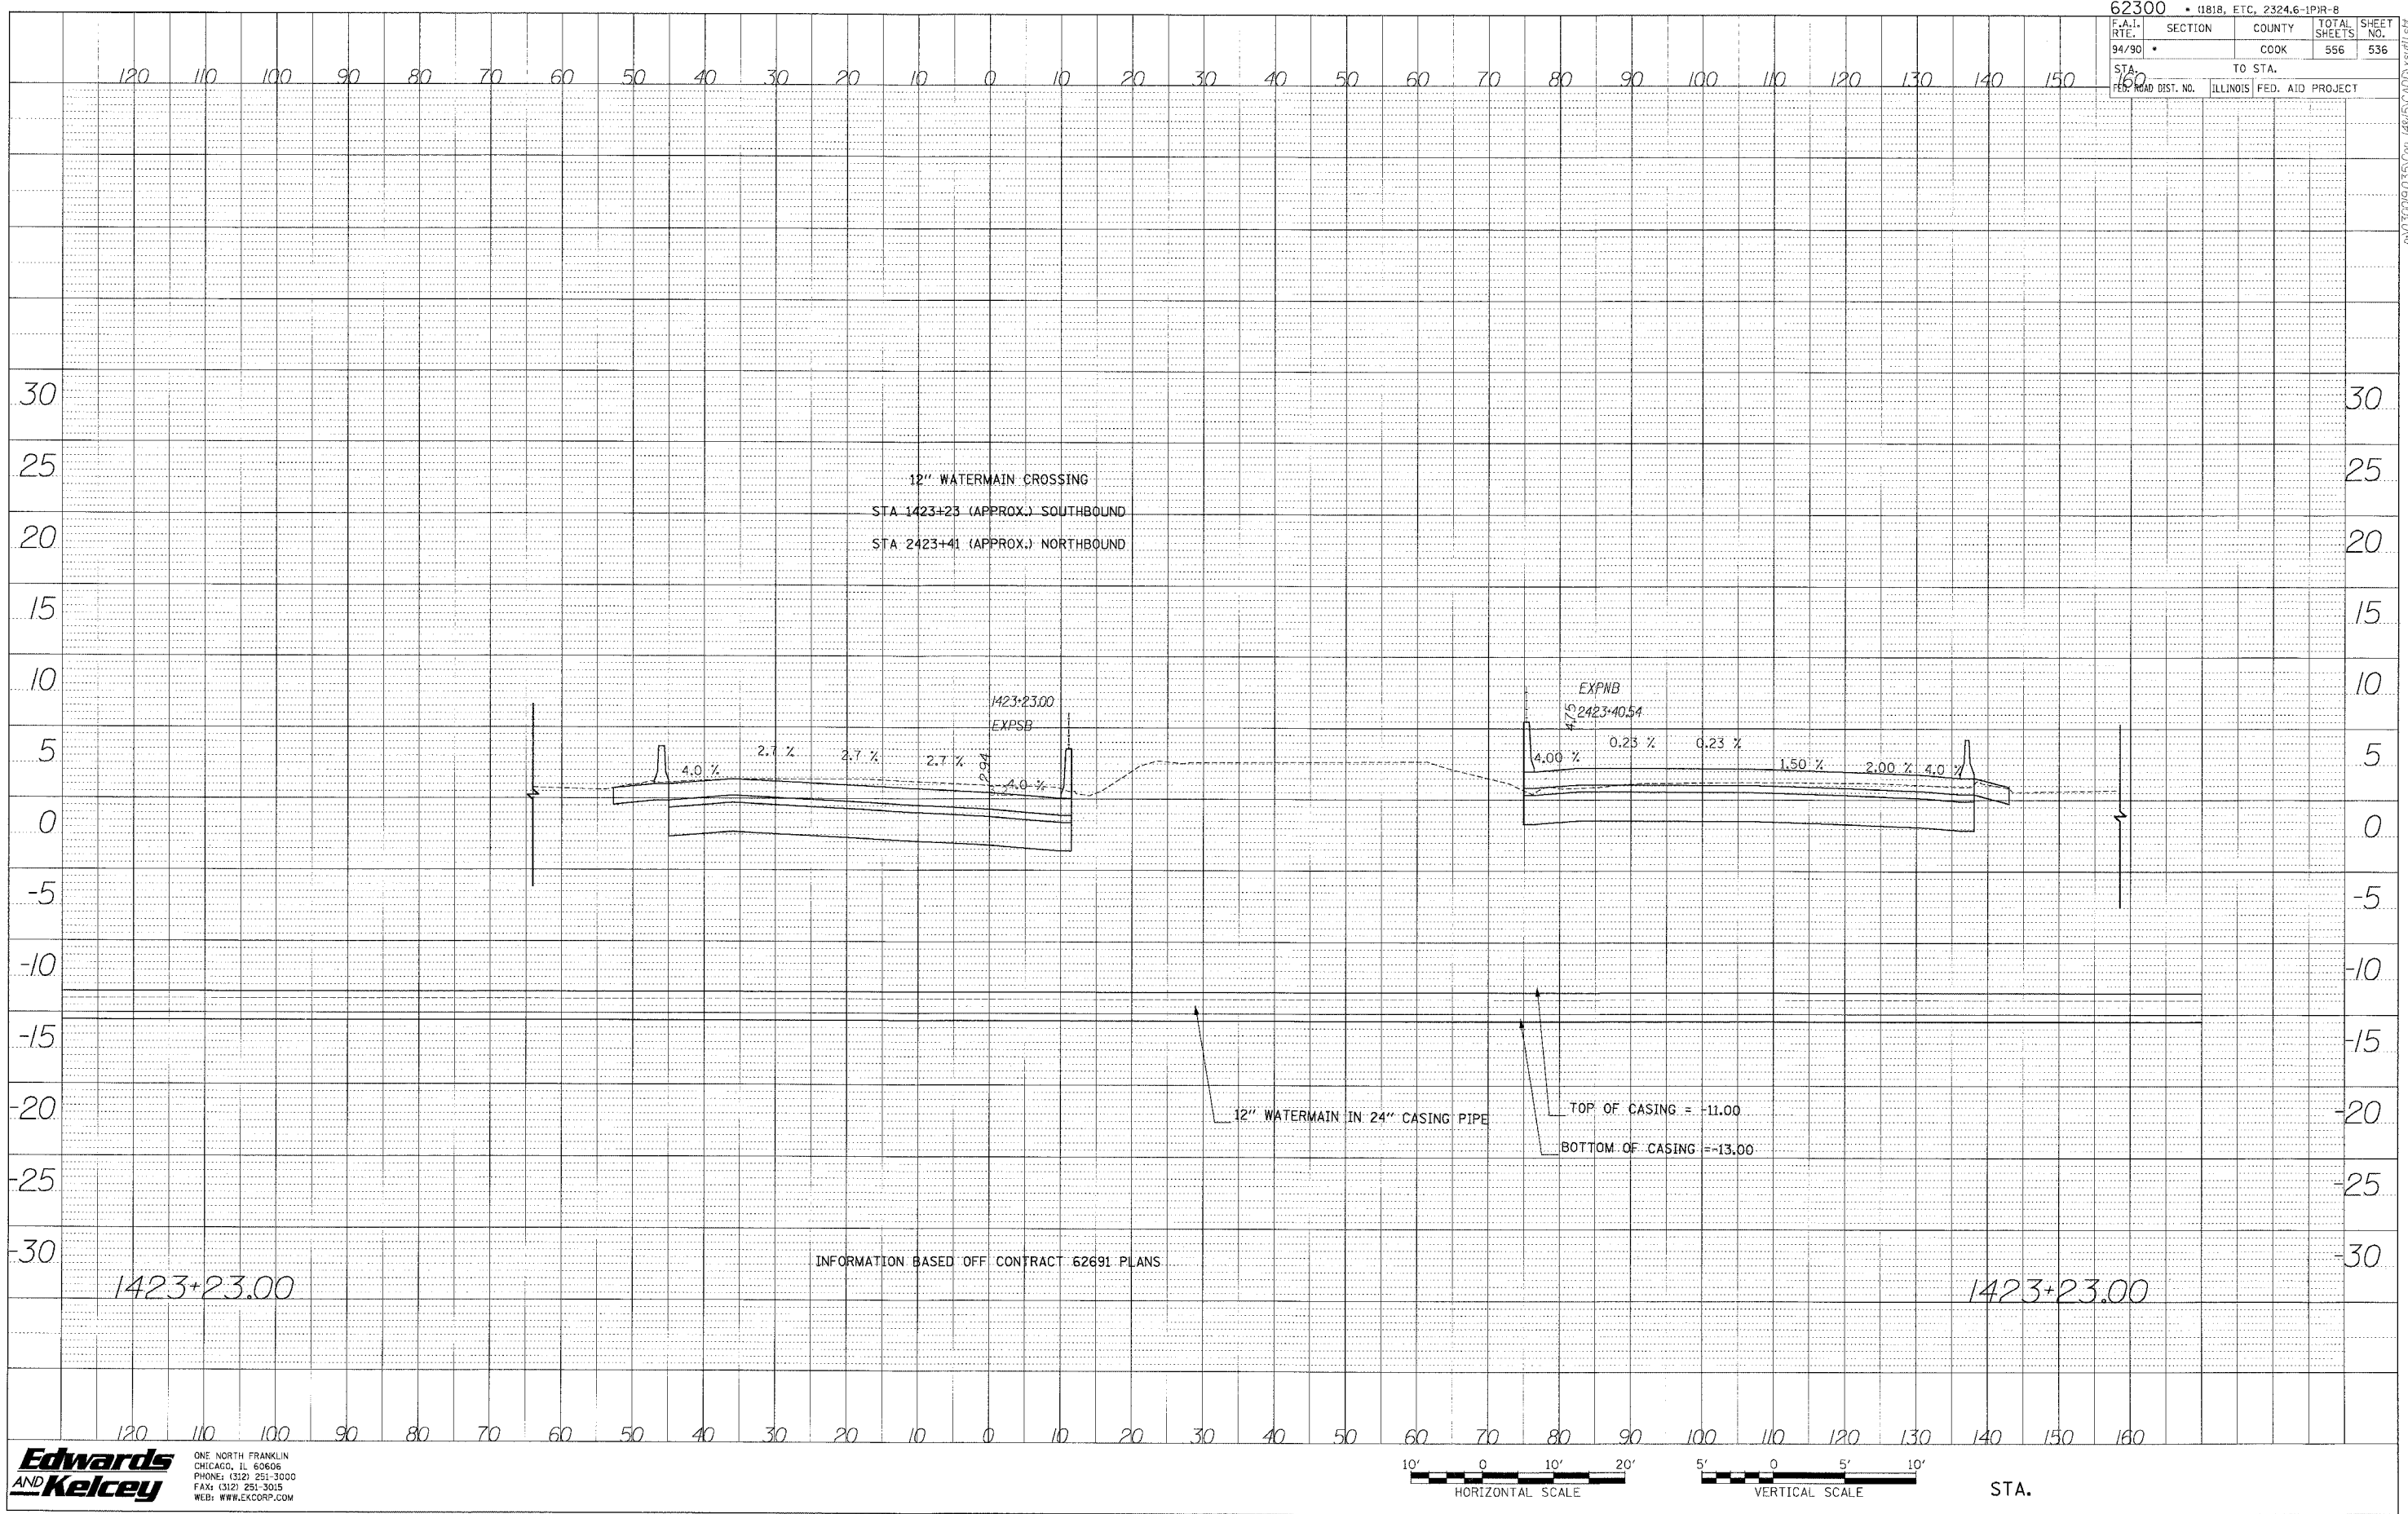

DATE: _____
 BY: _____
 CHECKED: _____
 SURVEYED: _____
 DRAWN: _____
 NOTE BOOK NO. _____
 STRUTURE NOTATION: _____

Edwards AND Kelcey
 ONE NORTH FRANKLIN
 CHICAGO, IL 60606
 PHONE: (312) 251-3000
 FAX: (312) 251-3015
 WEB: WWW.EKCORP.COM

A:\030905055\Con 148\5\CADD\sheet11.dwg