



F.A.I.	SECTION	COUNTY	TOTAL SHEETS	SHEET NO.
94/90	*	COOK	556	556
STA.		TO STA.		
FED. ROAD DIST. NO.	ILLINOIS	FED. AID PROJECT		

PROFILE SURVEYED BY DATE
 CHECKED BY
 NOTE BOOK NO.
 SIGNATURE (INITIALS) CTRD

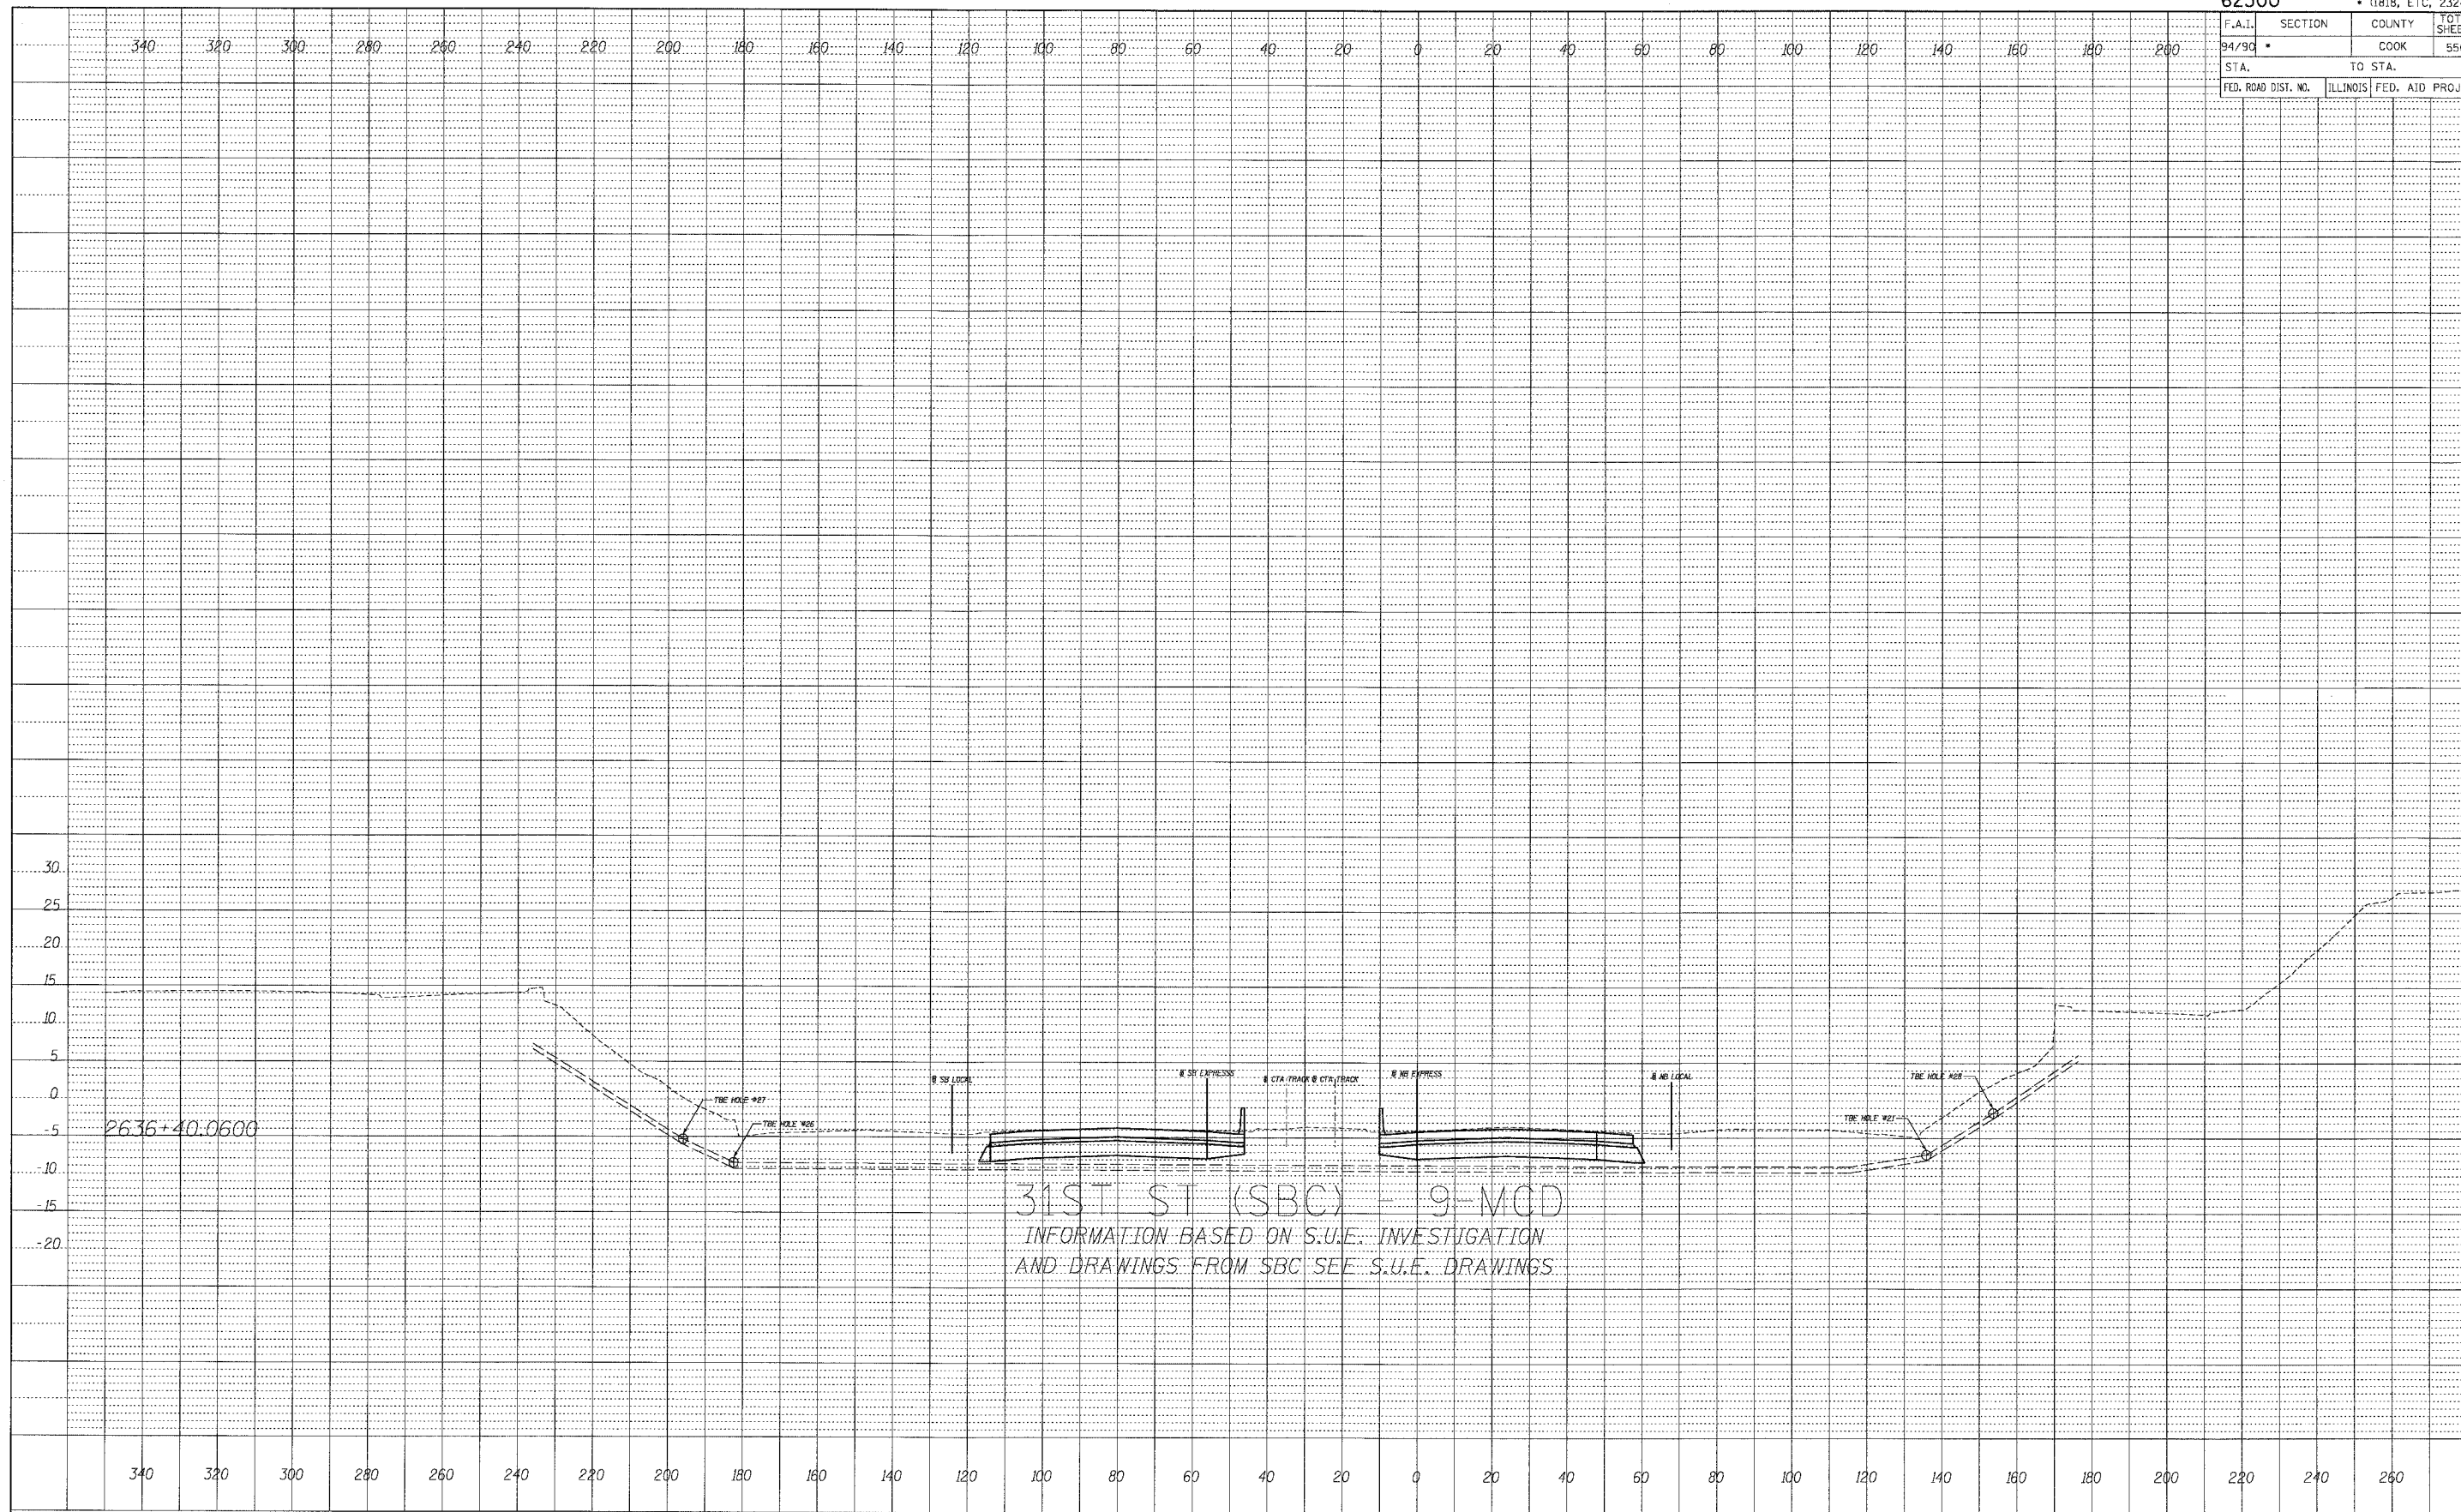

31ST ST (SBC) 9-MCD
 INFORMATION BASED ON S.U.E. INVESTIGATION
 AND DRAWINGS FROM SBC SEE S.U.E. DRAWINGS

BOWMAN, BARRETT & ASSOCIATES INC.
 CONSULTING ENGINEERS
 Chicago, Illinois
 312.228.0100
 www.bbainc.com

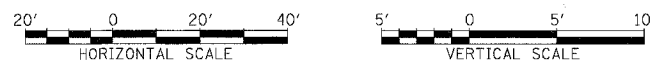

STA. ----+-- TO STA. ----+--

06/27/2005 04:25:59 PM