


NOTE: CTA COMBINATION CURB AND GUTTER REMOVAL NOT SHOWN FOR CLARITY.

F.A.I.	SECTION	COUNTY	TOTAL SHEETS	SHEET NO.
94/90	*	COOK	598	61
STA. 1530+00		TO STA. 1542+00		
FED. ROAD DIST. NO.	ILLINOIS	FED. AID PROJECT		
62302		*11818, ETC, 2324.6-1PR-9		



**REMOVAL LEGEND**

- PAVEMENT REMOVAL
- PAVED SHOULDER REMOVAL
- COMBINATION CURB AND GUTTER REMOVAL
- CONCRETE BARRIER OR GUARD RAIL REMOVAL

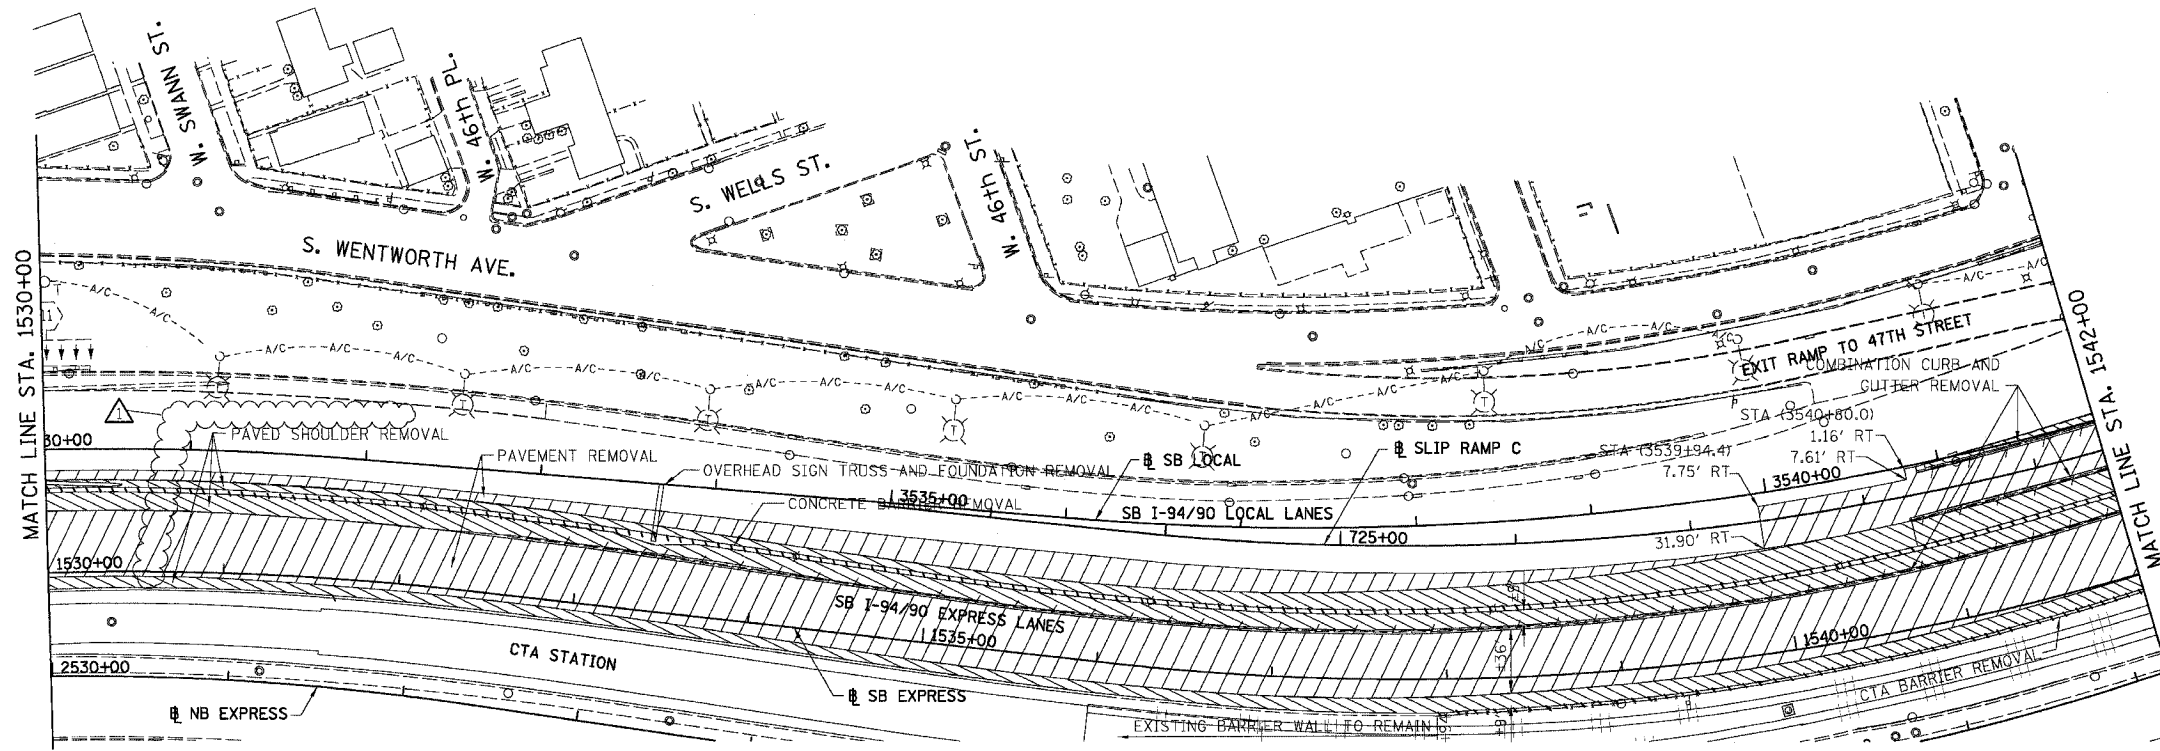


EXISTING CONDITIONS AND REMOVALS

NOTE: ALL MANUFACTURER SPECIFIED VERTICAL AND HORIZONTAL ANCHOR SYSTEMS AND PAVED PAD WILL BE INCLUDED IN THE UNIT COST OF "IMPACT ATTENUATORS (SEVERE USE, NARROW) TEST LEVEL 3".



**PROPOSED LEGEND**

- TEMPORARY PAVEMENT (INTERSTATE) / SHOULDERS
- TEMPORARY CONCRETE BARRIER

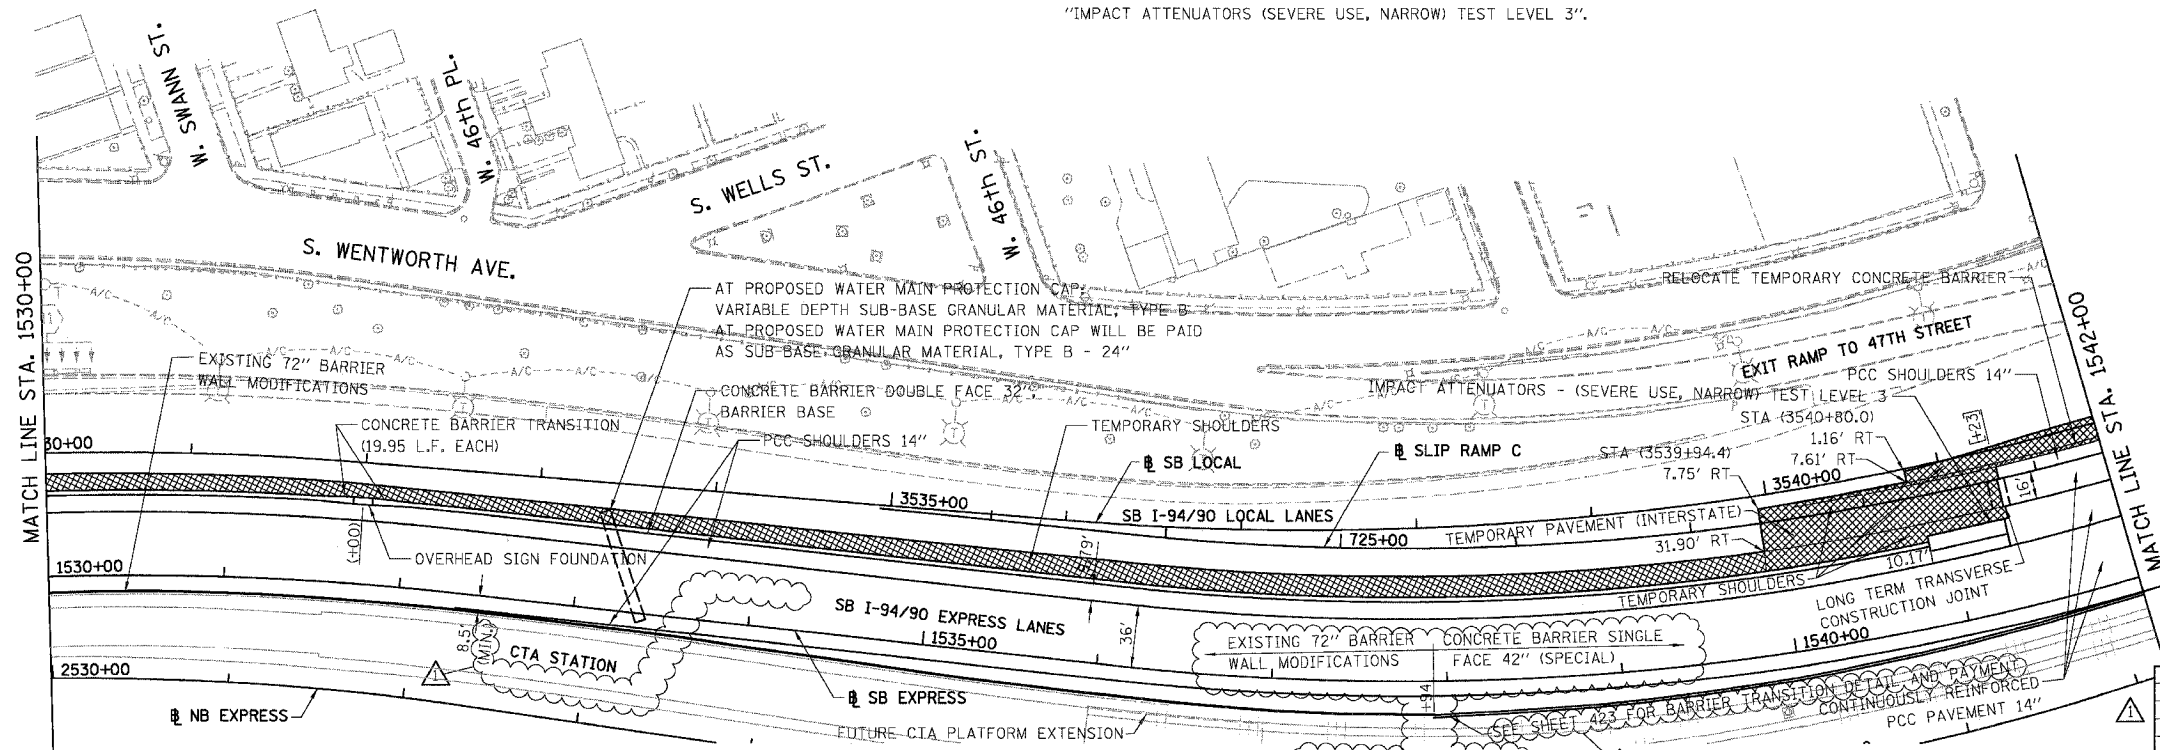


**STATIONING**  
 +\*\*.\*\* STATION PROVIDED FROM THE SB I-94/90 EXPRESS LANES  
 (+\*\*.\*\*\*) STATION PROVIDED FROM THE SB I-94/90 LOCAL LANES  
 [+\*\*.\*\*] STATION PROVIDED FROM THE SLIP RAMP

**PROPOSED CONDITIONS** RDY-12

REVISIONS	
NAME	DATE
ADDENDUM 1	8/12/05

ILLINOIS DEPARTMENT OF TRANSPORTATION  
 F.A.I. 94/90 (DAN RYAN EXPRESSWAY)  
 31ST STREET TO 71ST STREET  
 SB EXPRESS LANE RECONSTRUCTION  
 EXISTING AND PROPOSED PLAN  
 SOUTHBOUND STA. 1530+00 TO STA. 1542+00  
 SCALE: 1"=50' DRAWN BY: TER  
 DATE: 07/07/05 CHECKED BY: JDC

BOWMAN, BARRETT & ASSOCIATES INC.  
 CONSULTING ENGINEERS  
 Chicago, Illinois  
 312.228.0100  
 www.bbainc.com

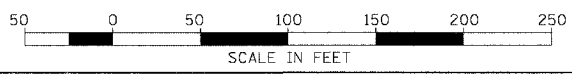

2-33-28 PM 8/11/2005