



F.A.I. RTE.	SECTION	COUNTY	TOTAL SHEETS	SHEET NO.
94/90		COOK	598	177
STA.	TO STA.			
62302	ILLINOIS FED. AID PROJECT			
FED. ROAD DIST. NO. (1818, ETC, 2324.6-1PR-9)				

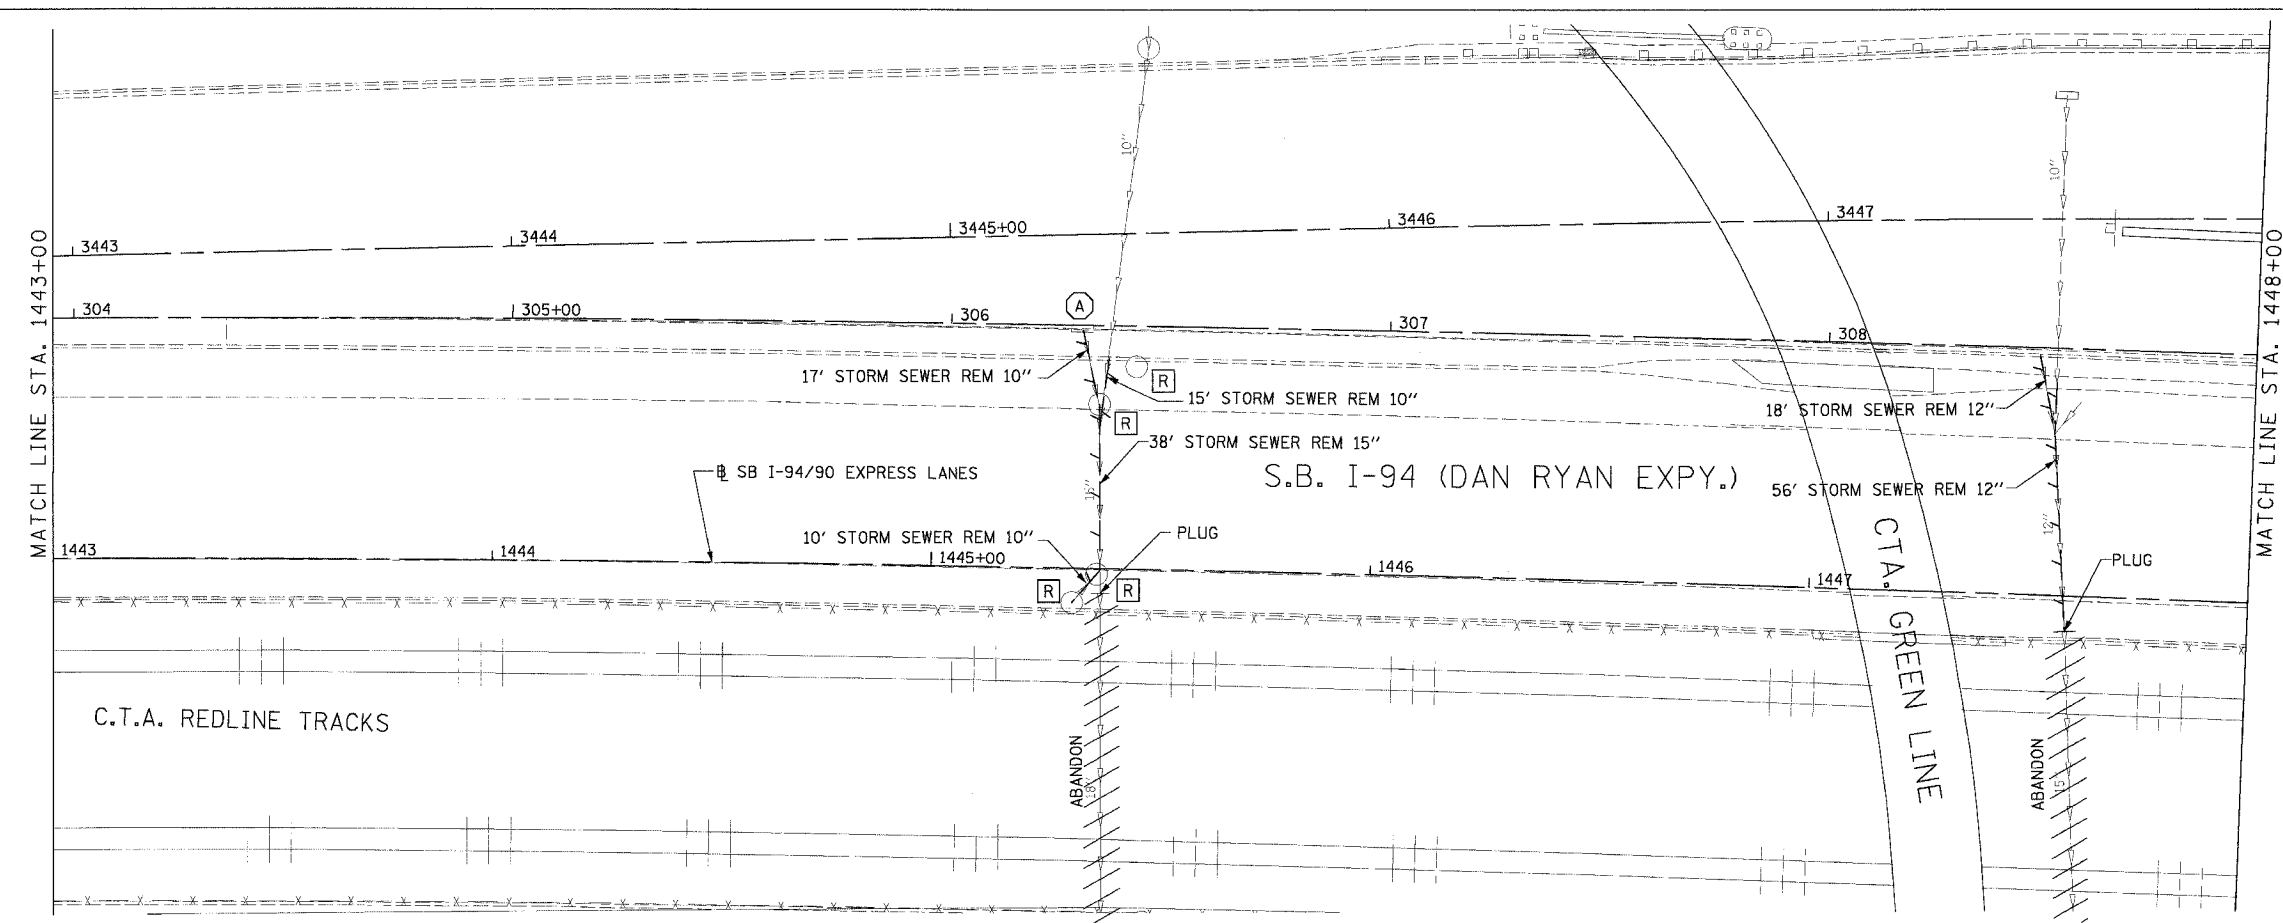

EXISTING CONDITIONS AND REMOVALS

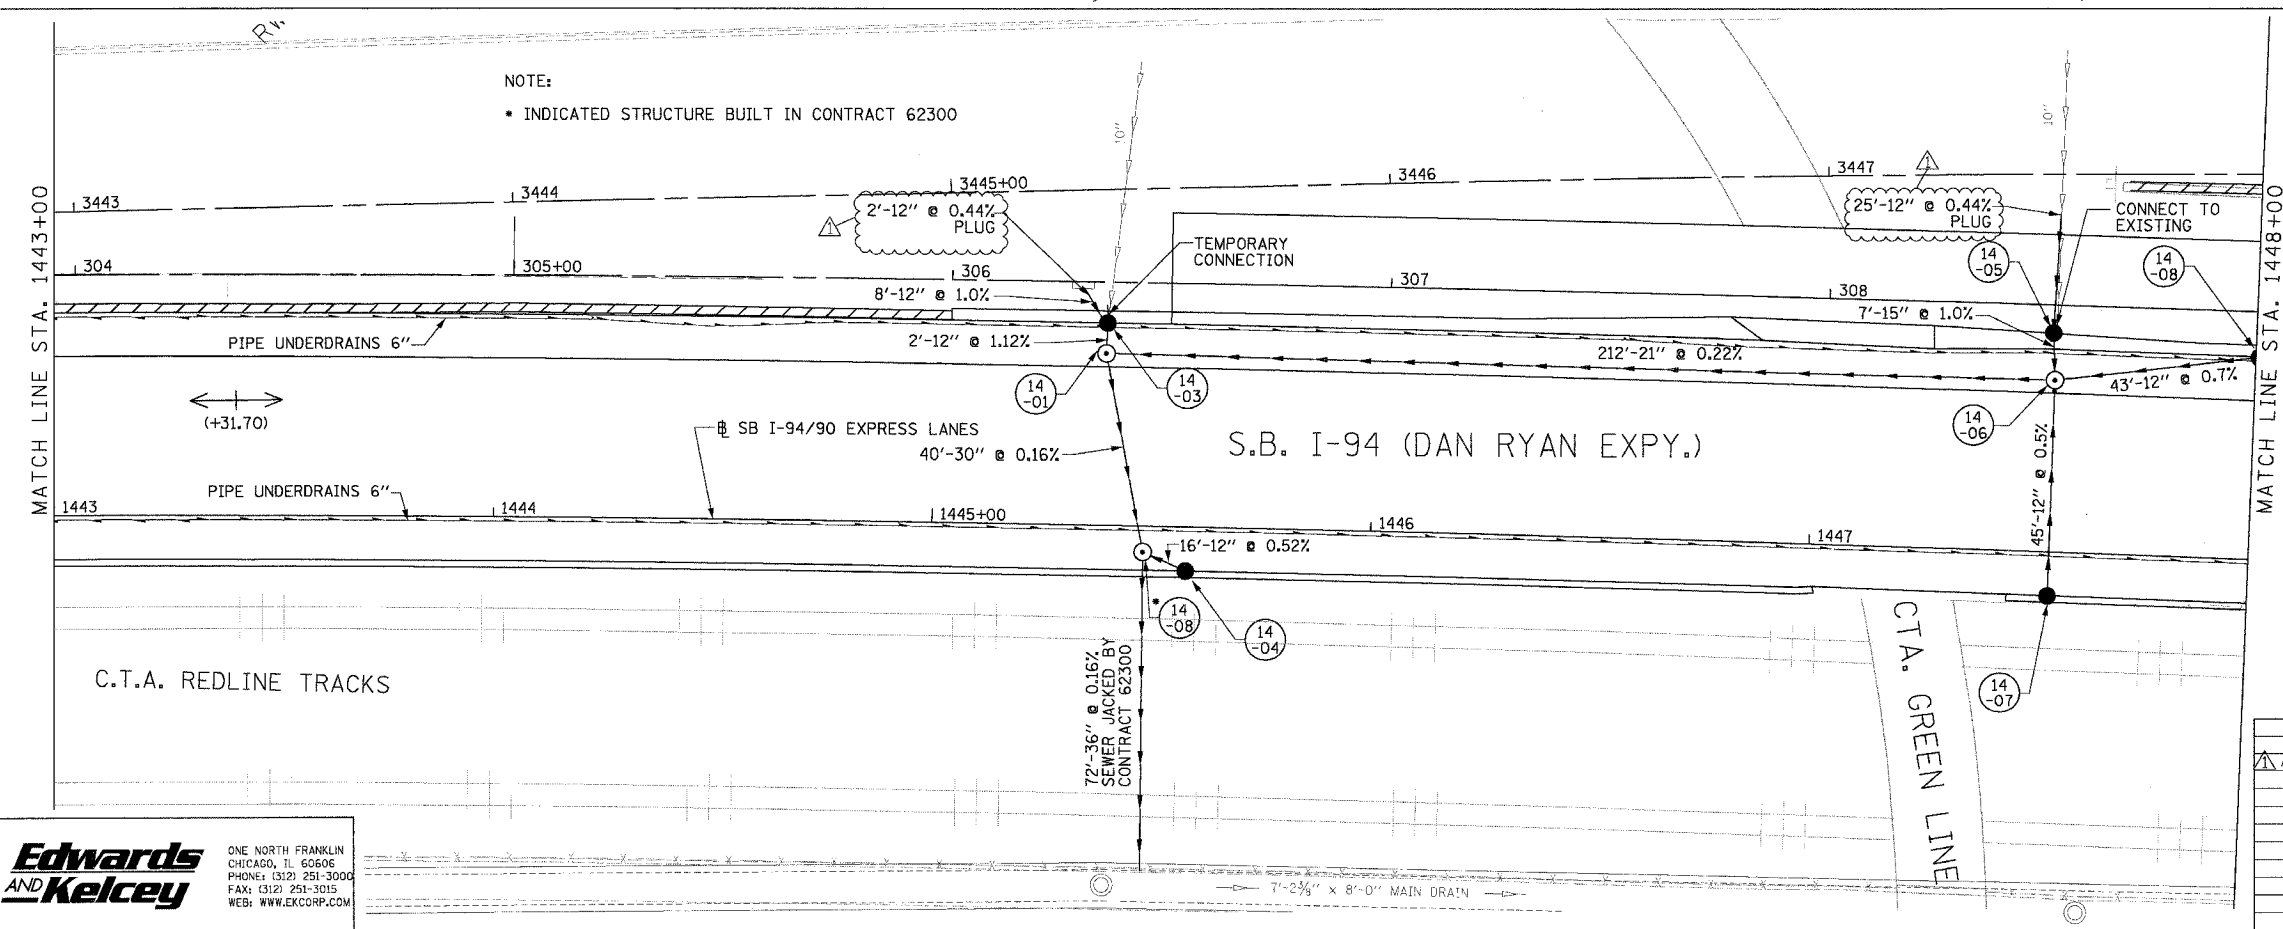

NOTE:
 • INDICATED STRUCTURE BUILT IN CONTRACT 62300

PROPOSED CONDITIONS DU-14

REVISIONS		
NAME	DATE	
ADDENDUM 1	8/12/05	

ILLINOIS DEPARTMENT OF TRANSPORTATION
 F.A.I. 94/90 (DAN RYAN EXPRESSWAY)
 31ST STREET TO 71ST STREET
 SB EXPRESS LANE RECONSTRUCTION
 DRAINAGE AND UTILITES PLAN
 SOUTHBOUND STA. 1437+00 TO STA. 1448+00
 SCALE: 1"=20'
 SCALE: 0' 10' 20' 30' 40'
 DATE: 7/1/05
 DRAWN BY: LPN
 CHECKED BY: PJM

Edwards and Kelcey
 ONE NORTH FRANKLIN
 CHICAGO, IL 60606
 PHONE: (312) 251-3000
 FAX: (312) 251-3015
 WEB: WWW.EKCORP.COM

08/11/2005 09:30:00 PM