



F.A.I. RTE. 94/90	SECTION	COUNTY COOK	TOTAL SHEETS 598	SHEET NO. 191
STA. 62302		TO STA. 2324.6-1P/R-9		
FED. ROAD DIST. NO. ILLINOIS FED. AID PROJECT				

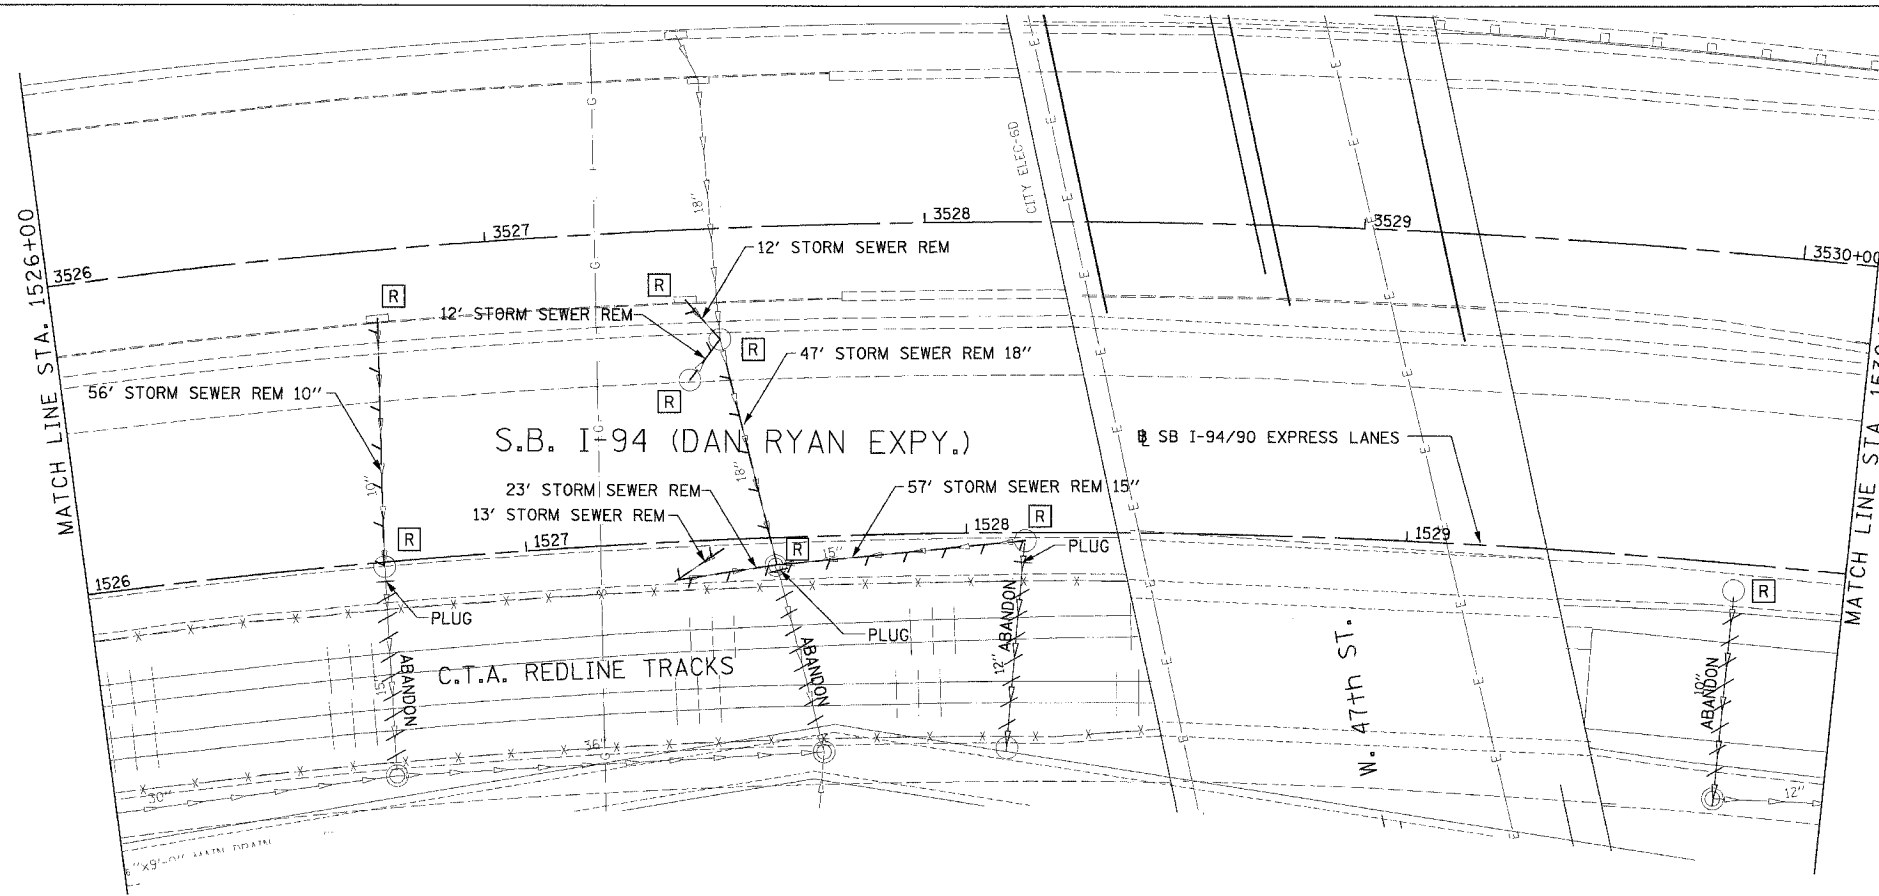

EXISTING CONDITIONS AND REMOVALS

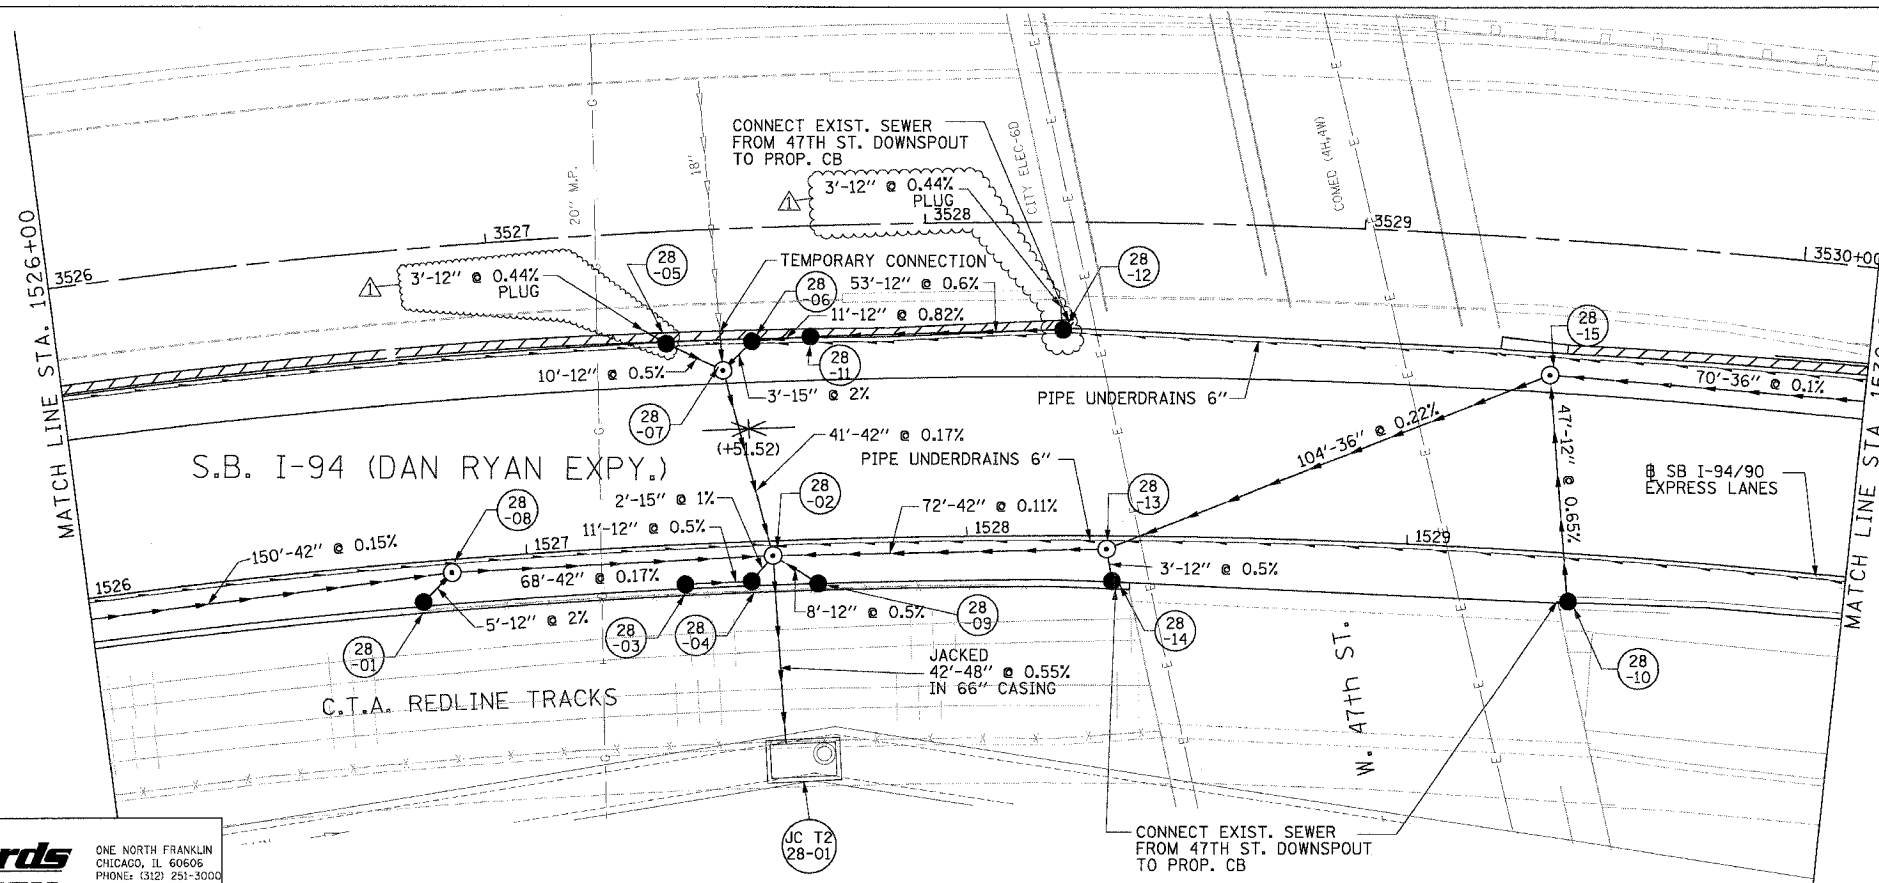

PROPOSED CONDITIONS

DU-28

REVISIONS	
NAME	DATE
ADDENDUM 1	8/12/05

ILLINOIS DEPARTMENT OF TRANSPORTATION  
 F.A.I. 94/90 (DAN RYAN EXPRESSWAY)  
 31ST STREET TO 71ST STREET  
 SB EXPRESS LANE RECONSTRUCTION  
 DRAINAGE AND UTILITIES PLAN  
 SOUTHBOUND STA. 1526+00 TO STA. 1530+00  
 SCALE: 0' 10' 20' 30' 40' 1"=20'  
 DATE: 7/7/05 DRAWN BY: LPN  
 CHECKED BY: PJM

**Edwards AND Kelcey**  
 ONE NORTH FRANKLIN  
 CHICAGO, IL 60606  
 PHONE: (312) 251-3000  
 FAX: (312) 251-3015  
 WEB: WWW.EKCORP.COM

08/11/2005 02:41:26 PM