



PROFILE SURVEYED BY DATE
 DATE CHECKED BY
 NOTE BOOK NO. CHECKED BY
 STRUCTURE NO. DRAWING NO.

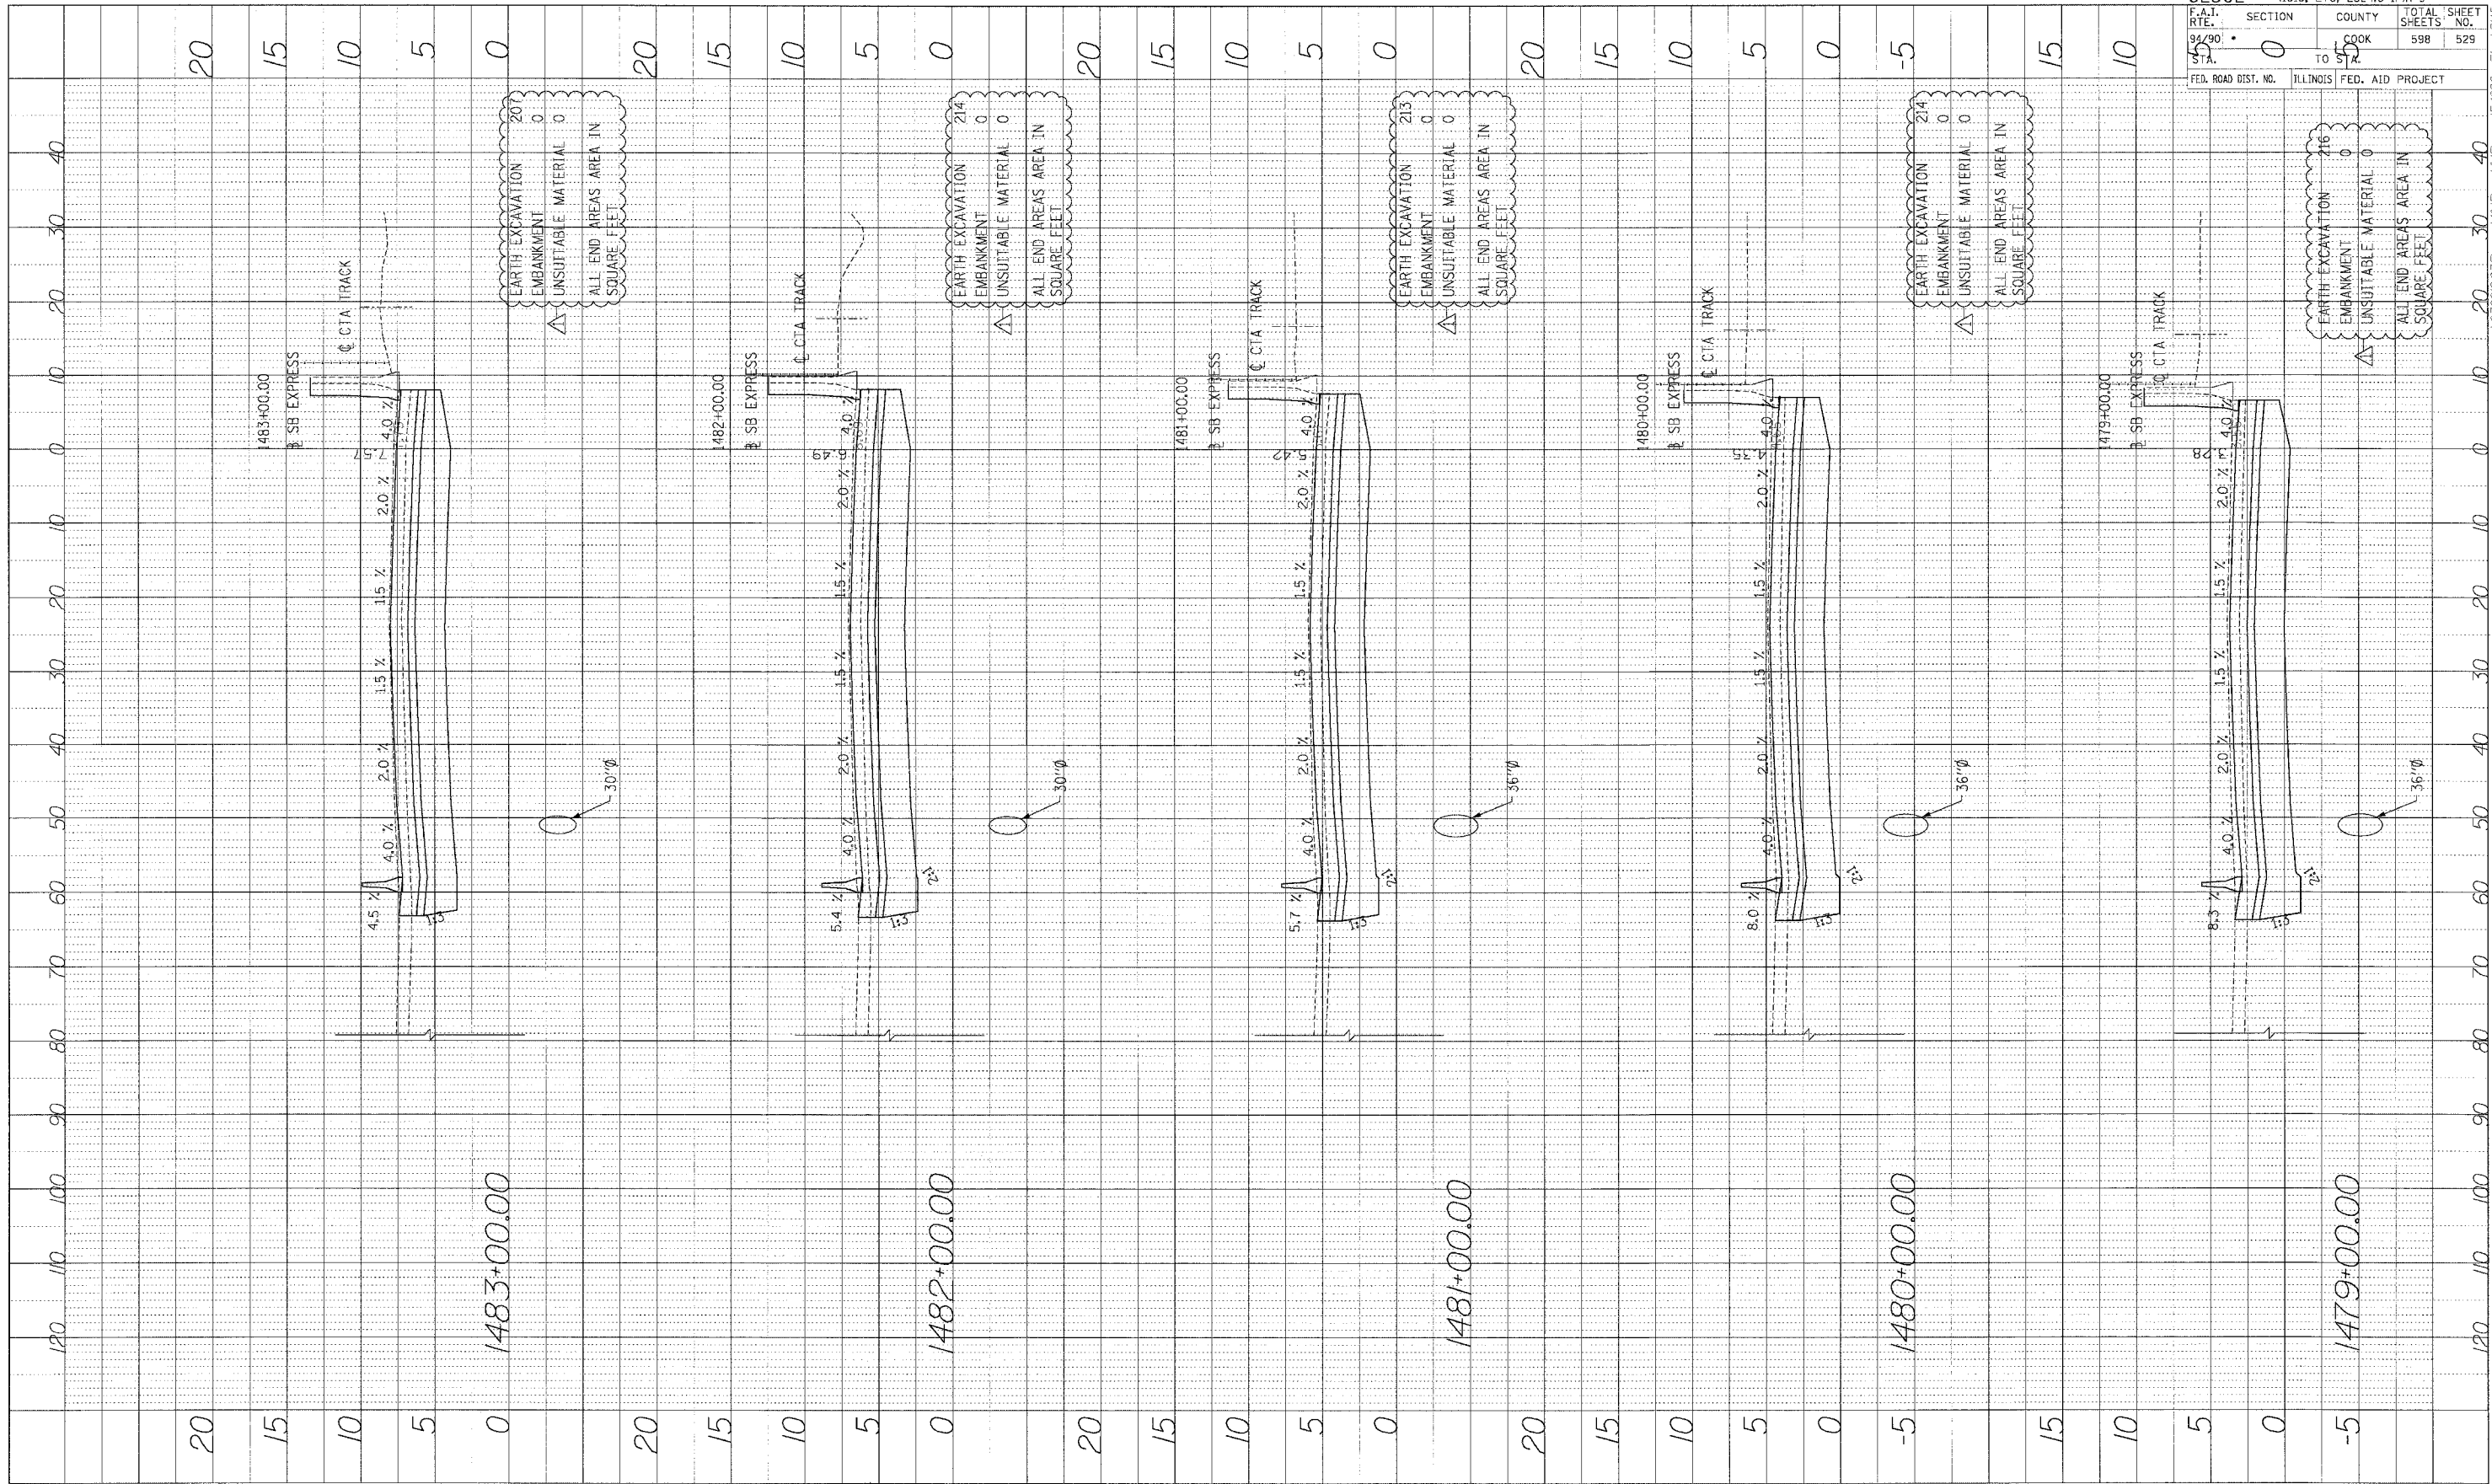

62302	• (1818, ETC. 2324.6-1PIR-9
F.A.I. RTE. 94/90	SECTION 0
STA. 55	COUNTY COOK
FED. ROAD DIST. NO.	ILLINOIS
	FED. AID PROJECT
	TOTAL SHEET NO. 529
	SHEETS NO. 598

Edwards AND Kelcey
 ONE NORTH FRANKLIN
 CHICAGO, IL 60606
 PHONE: (312) 251-3000
 FAX: (312) 251-3015
 WEB: WWW.EKCORP.COM

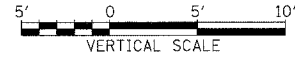

STA.

P:\03000\030035\con_1481\5\cut\03\sect\04\62302_F1.mxd:5/11/01