


PROF ILL
 DRAWN BY
 CHECKED BY
 DATE

PROJECT NO.	SECTION	COUNTY	TOTAL SHEETS	SHEET NO.
62302	0	COOK	598	536
STA. 1513+00.00	TO STA. 1513+00.00	ILLINOIS FED. AID PROJECT		

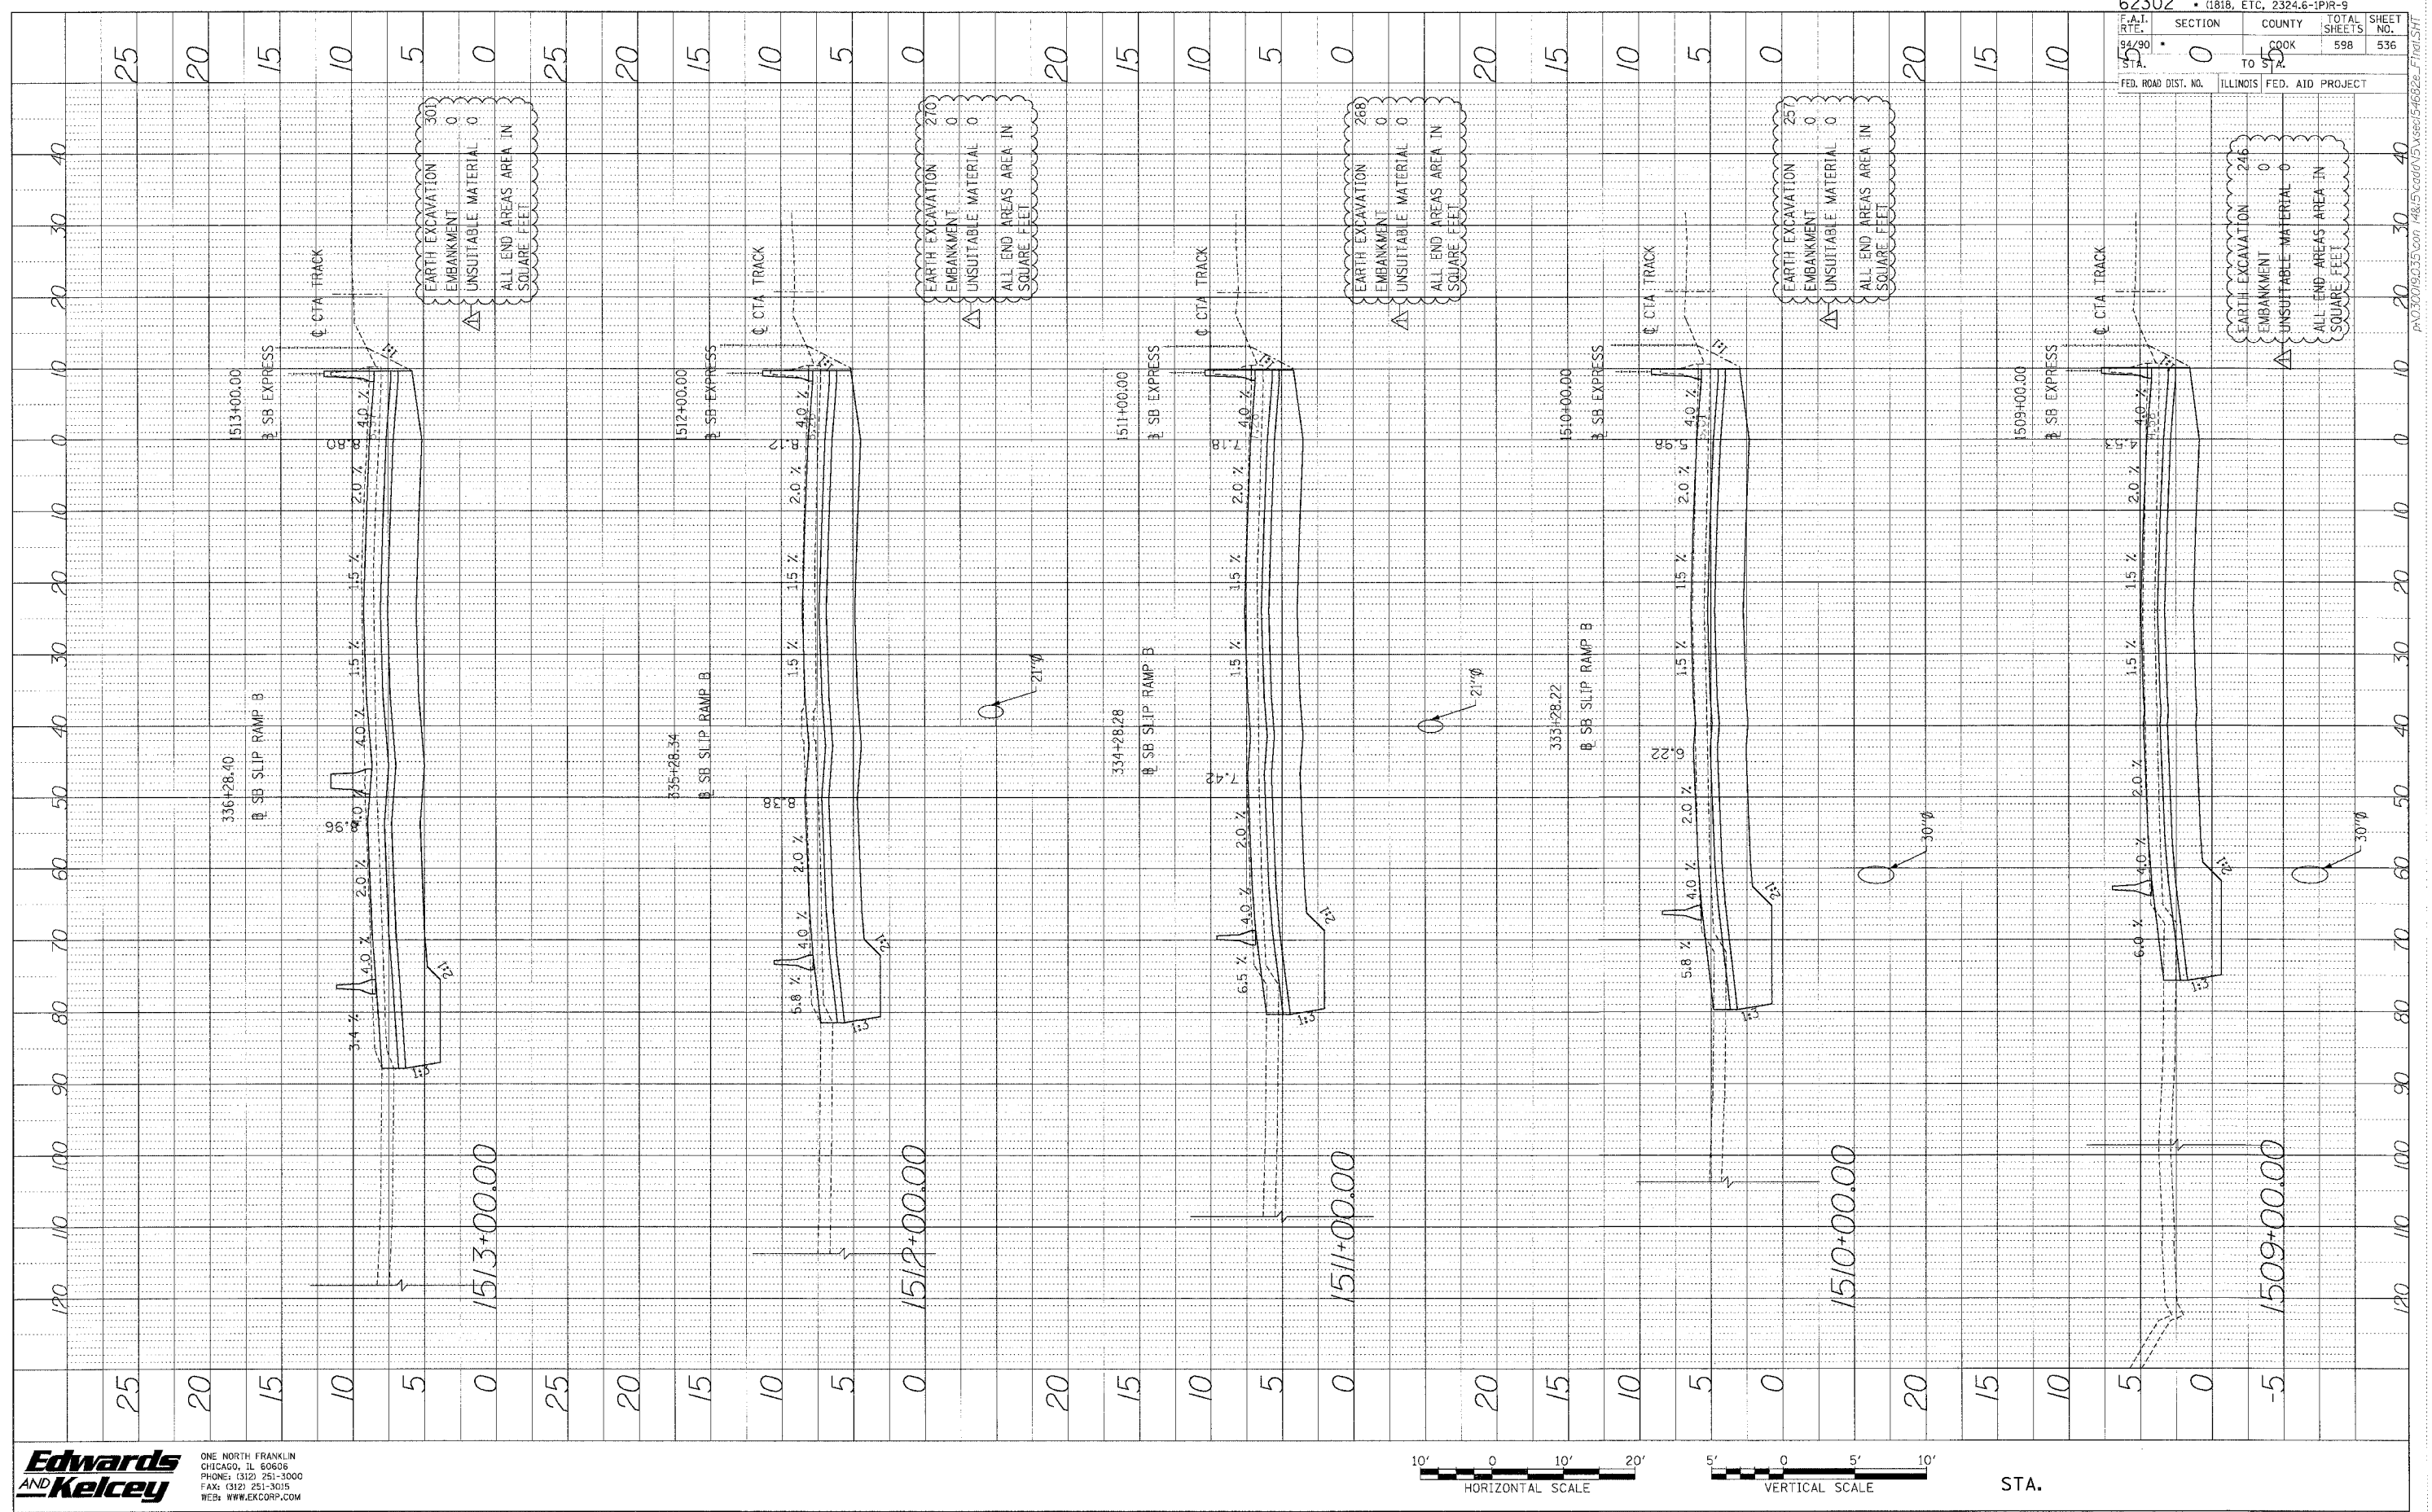

EARTH EXCAVATION 300
 EMBANKMENT 0
 UNSUITABLE MATERIAL 0
 ALL END AREAS AREA IN SQUARE FEET


EARTH EXCAVATION 270
 EMBANKMENT 0
 UNSUITABLE MATERIAL 0
 ALL END AREAS AREA IN SQUARE FEET

EARTH EXCAVATION 268
 EMBANKMENT 0
 UNSUITABLE MATERIAL 0
 ALL END AREAS AREA IN SQUARE FEET

EARTH EXCAVATION 257
 EMBANKMENT 0
 UNSUITABLE MATERIAL 0
 ALL END AREAS AREA IN SQUARE FEET

EARTH EXCAVATION 246
 EMBANKMENT 0
 UNSUITABLE MATERIAL 0
 ALL END AREAS AREA IN SQUARE FEET

Edwards AND Kelcey
 ONE NORTH FRANKLIN CHICAGO, IL 60606
 PHONE: (312) 251-3000
 FAX: (312) 251-3015
 WEB: WWW.EKCORP.COM

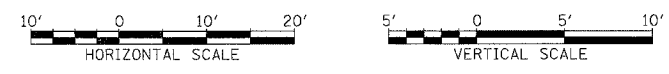

STA.

P:\0200\903035.corr\48155.corr\5\6682-F1701.SW