


PROFILE SURVEYED BY DATE
 PLOTTED CHECKED
 NOTE BOOK B.M. NOTED
 NO. STRUCTURE NOTATION CHFD

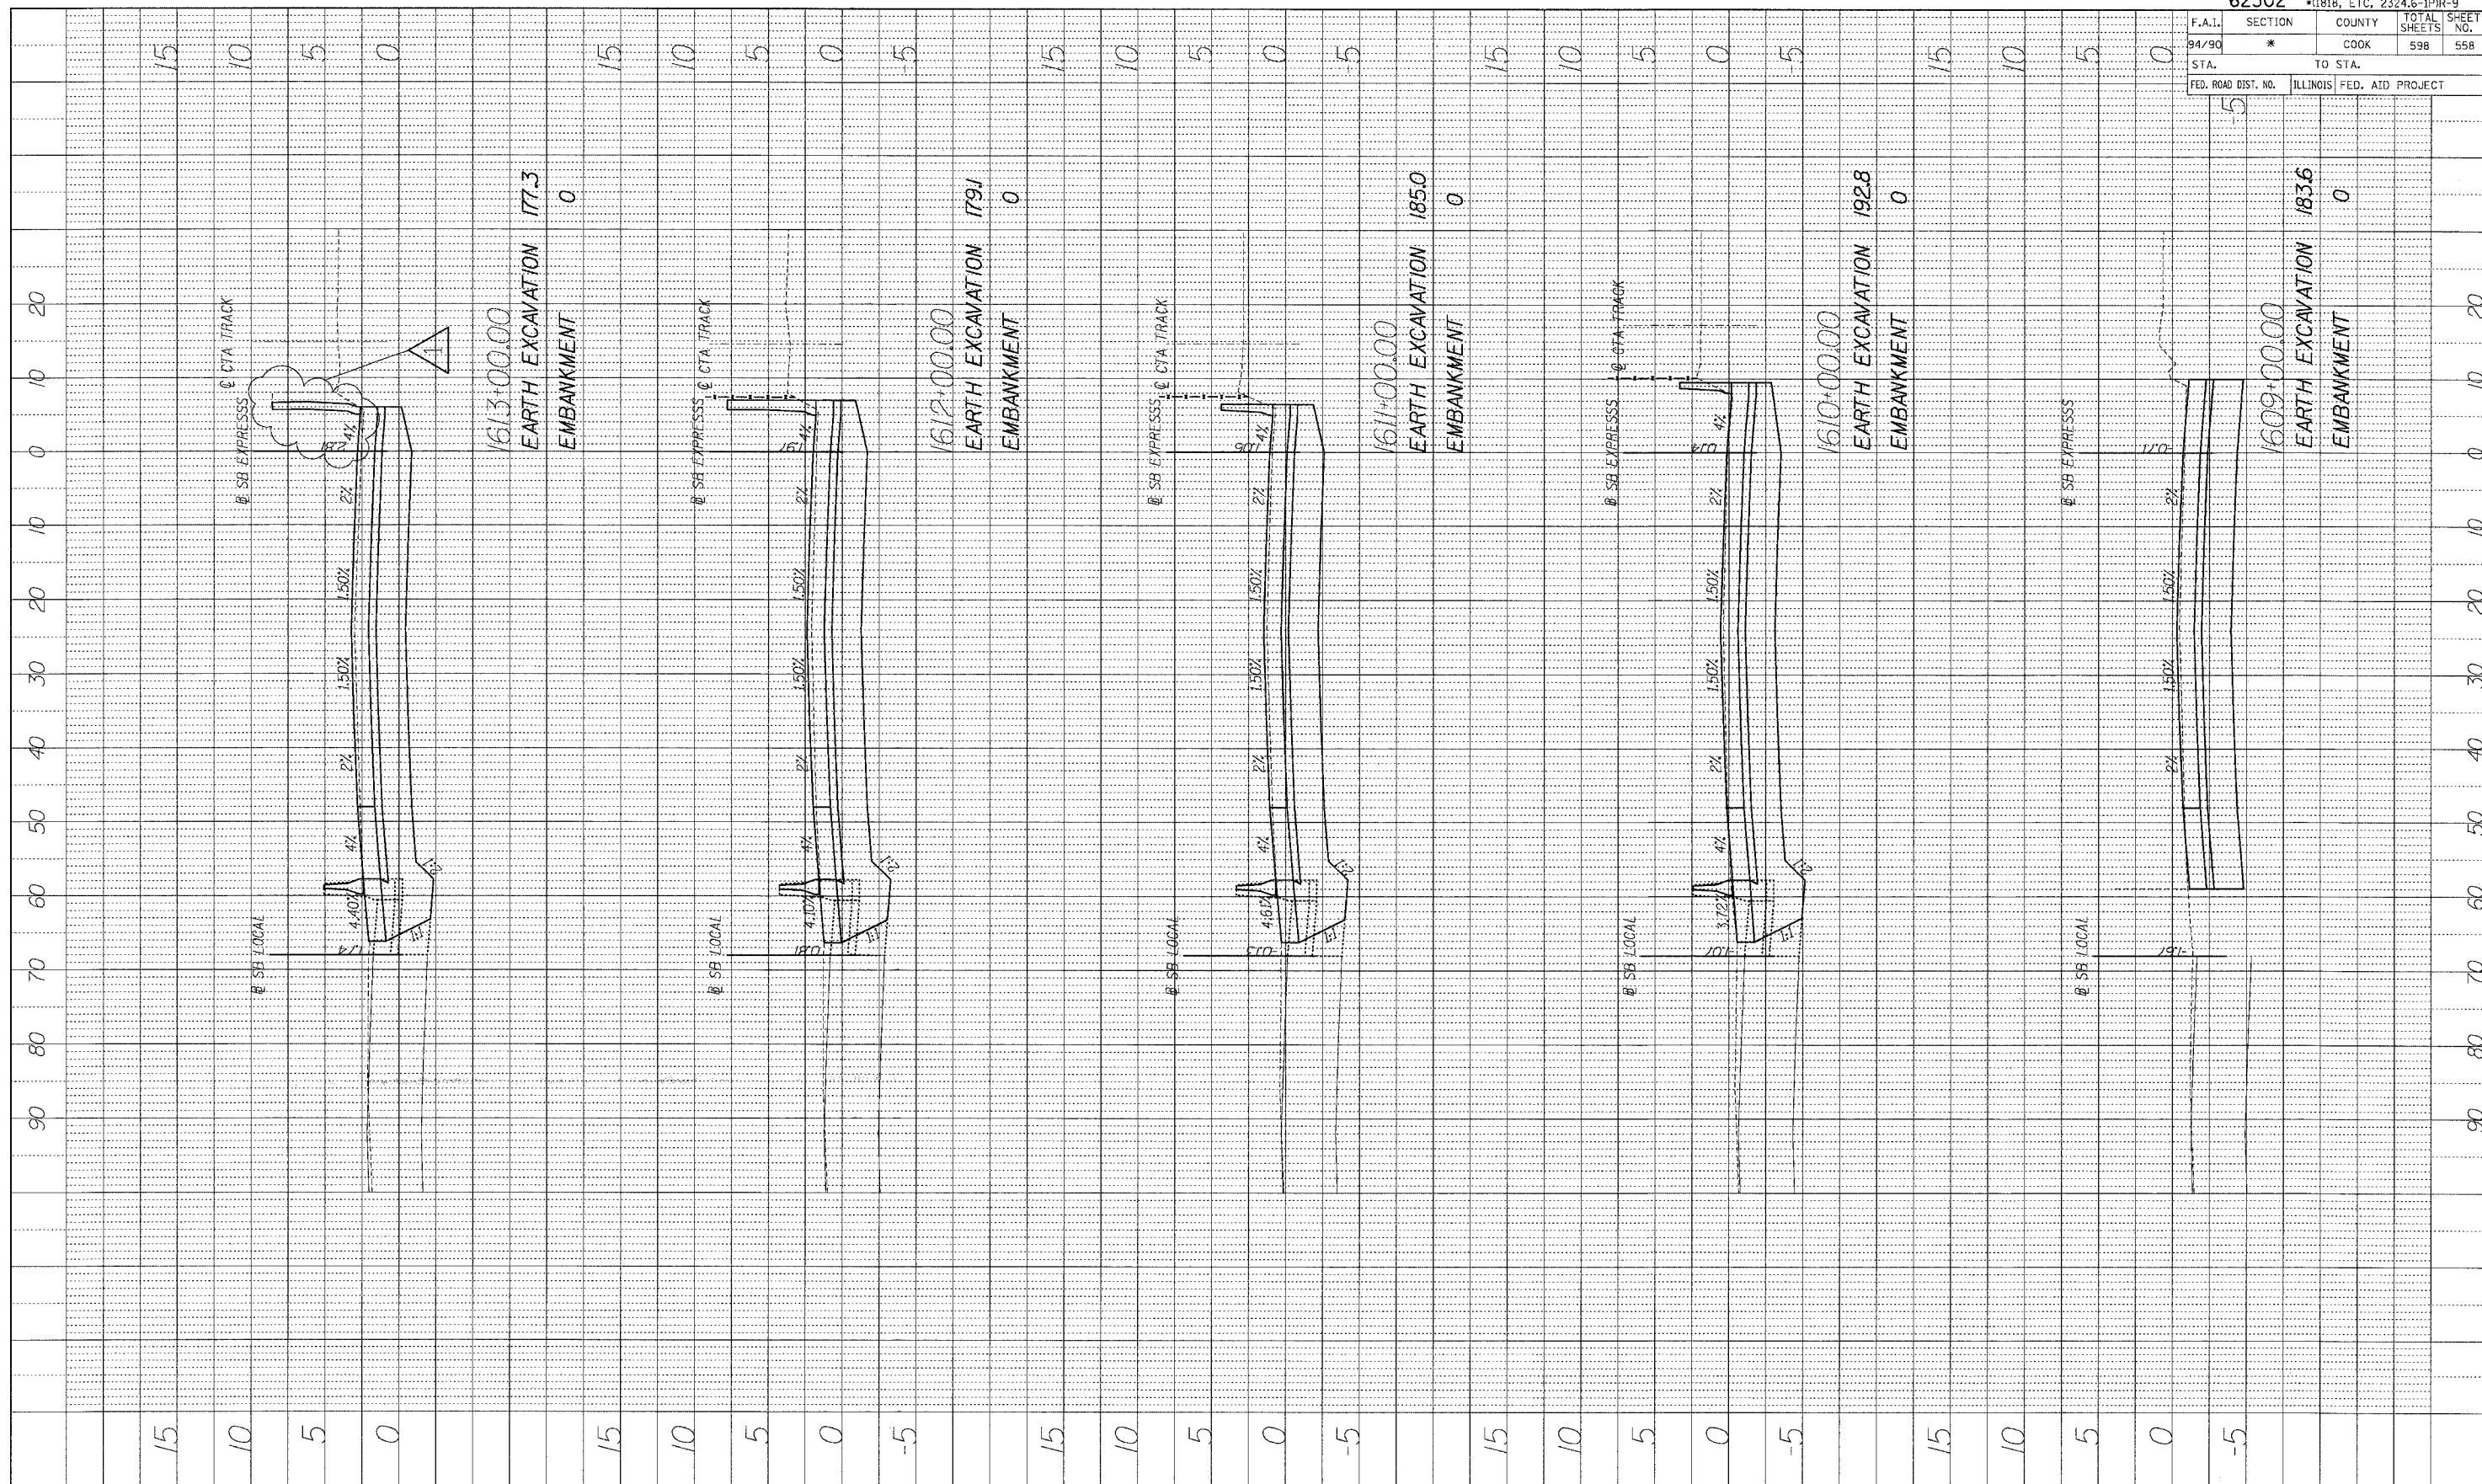

1613+00.00
 EARTH EXCAVATION 177.3
 EMBANKMENT 0

1612+00.00
 EARTH EXCAVATION 179J
 EMBANKMENT 0

1611+00.00
 EARTH EXCAVATION 185.0
 EMBANKMENT 0

1610+00.00
 EARTH EXCAVATION 192.8
 EMBANKMENT 0

1609+00.00
 EARTH EXCAVATION 183.6
 EMBANKMENT 0

62302		*0818, ETC, 2324.6-1PR-9	
F.A.I. SECTION	COUNTY	TOTAL SHEETS	SHEET NO.
94/90	*	COOK	598
STA. TO STA.		ILLINOIS FED. AID PROJECT	
FED. ROAD DIST. NO.			

BOWMAN BARRETT & ASSOCIATES INC.
 CONSULTING ENGINEERS
 Chicago, Illinois
 312.228.0100
 www.bbainc.com

ADDENDUM 1 8/12/05



STA. ---+--- TO STA. ---+---

B:\11\2005 8-15-07 PM