



|                                   |         |        |               |
|-----------------------------------|---------|--------|---------------|
| 62302 • (181B, ETC, 2324.6-1PR-9) |         |        |               |
| F.A.T. R.T.E.                     | SECTION | COUNTY | TOTAL SHEETS  |
| 94/90                             |         | COOK   | 598           |
| STA. 160                          | TO STA. |        | SHEET NO. 571 |
| ILLINOIS FED. AID PROJECT         |         |        |               |

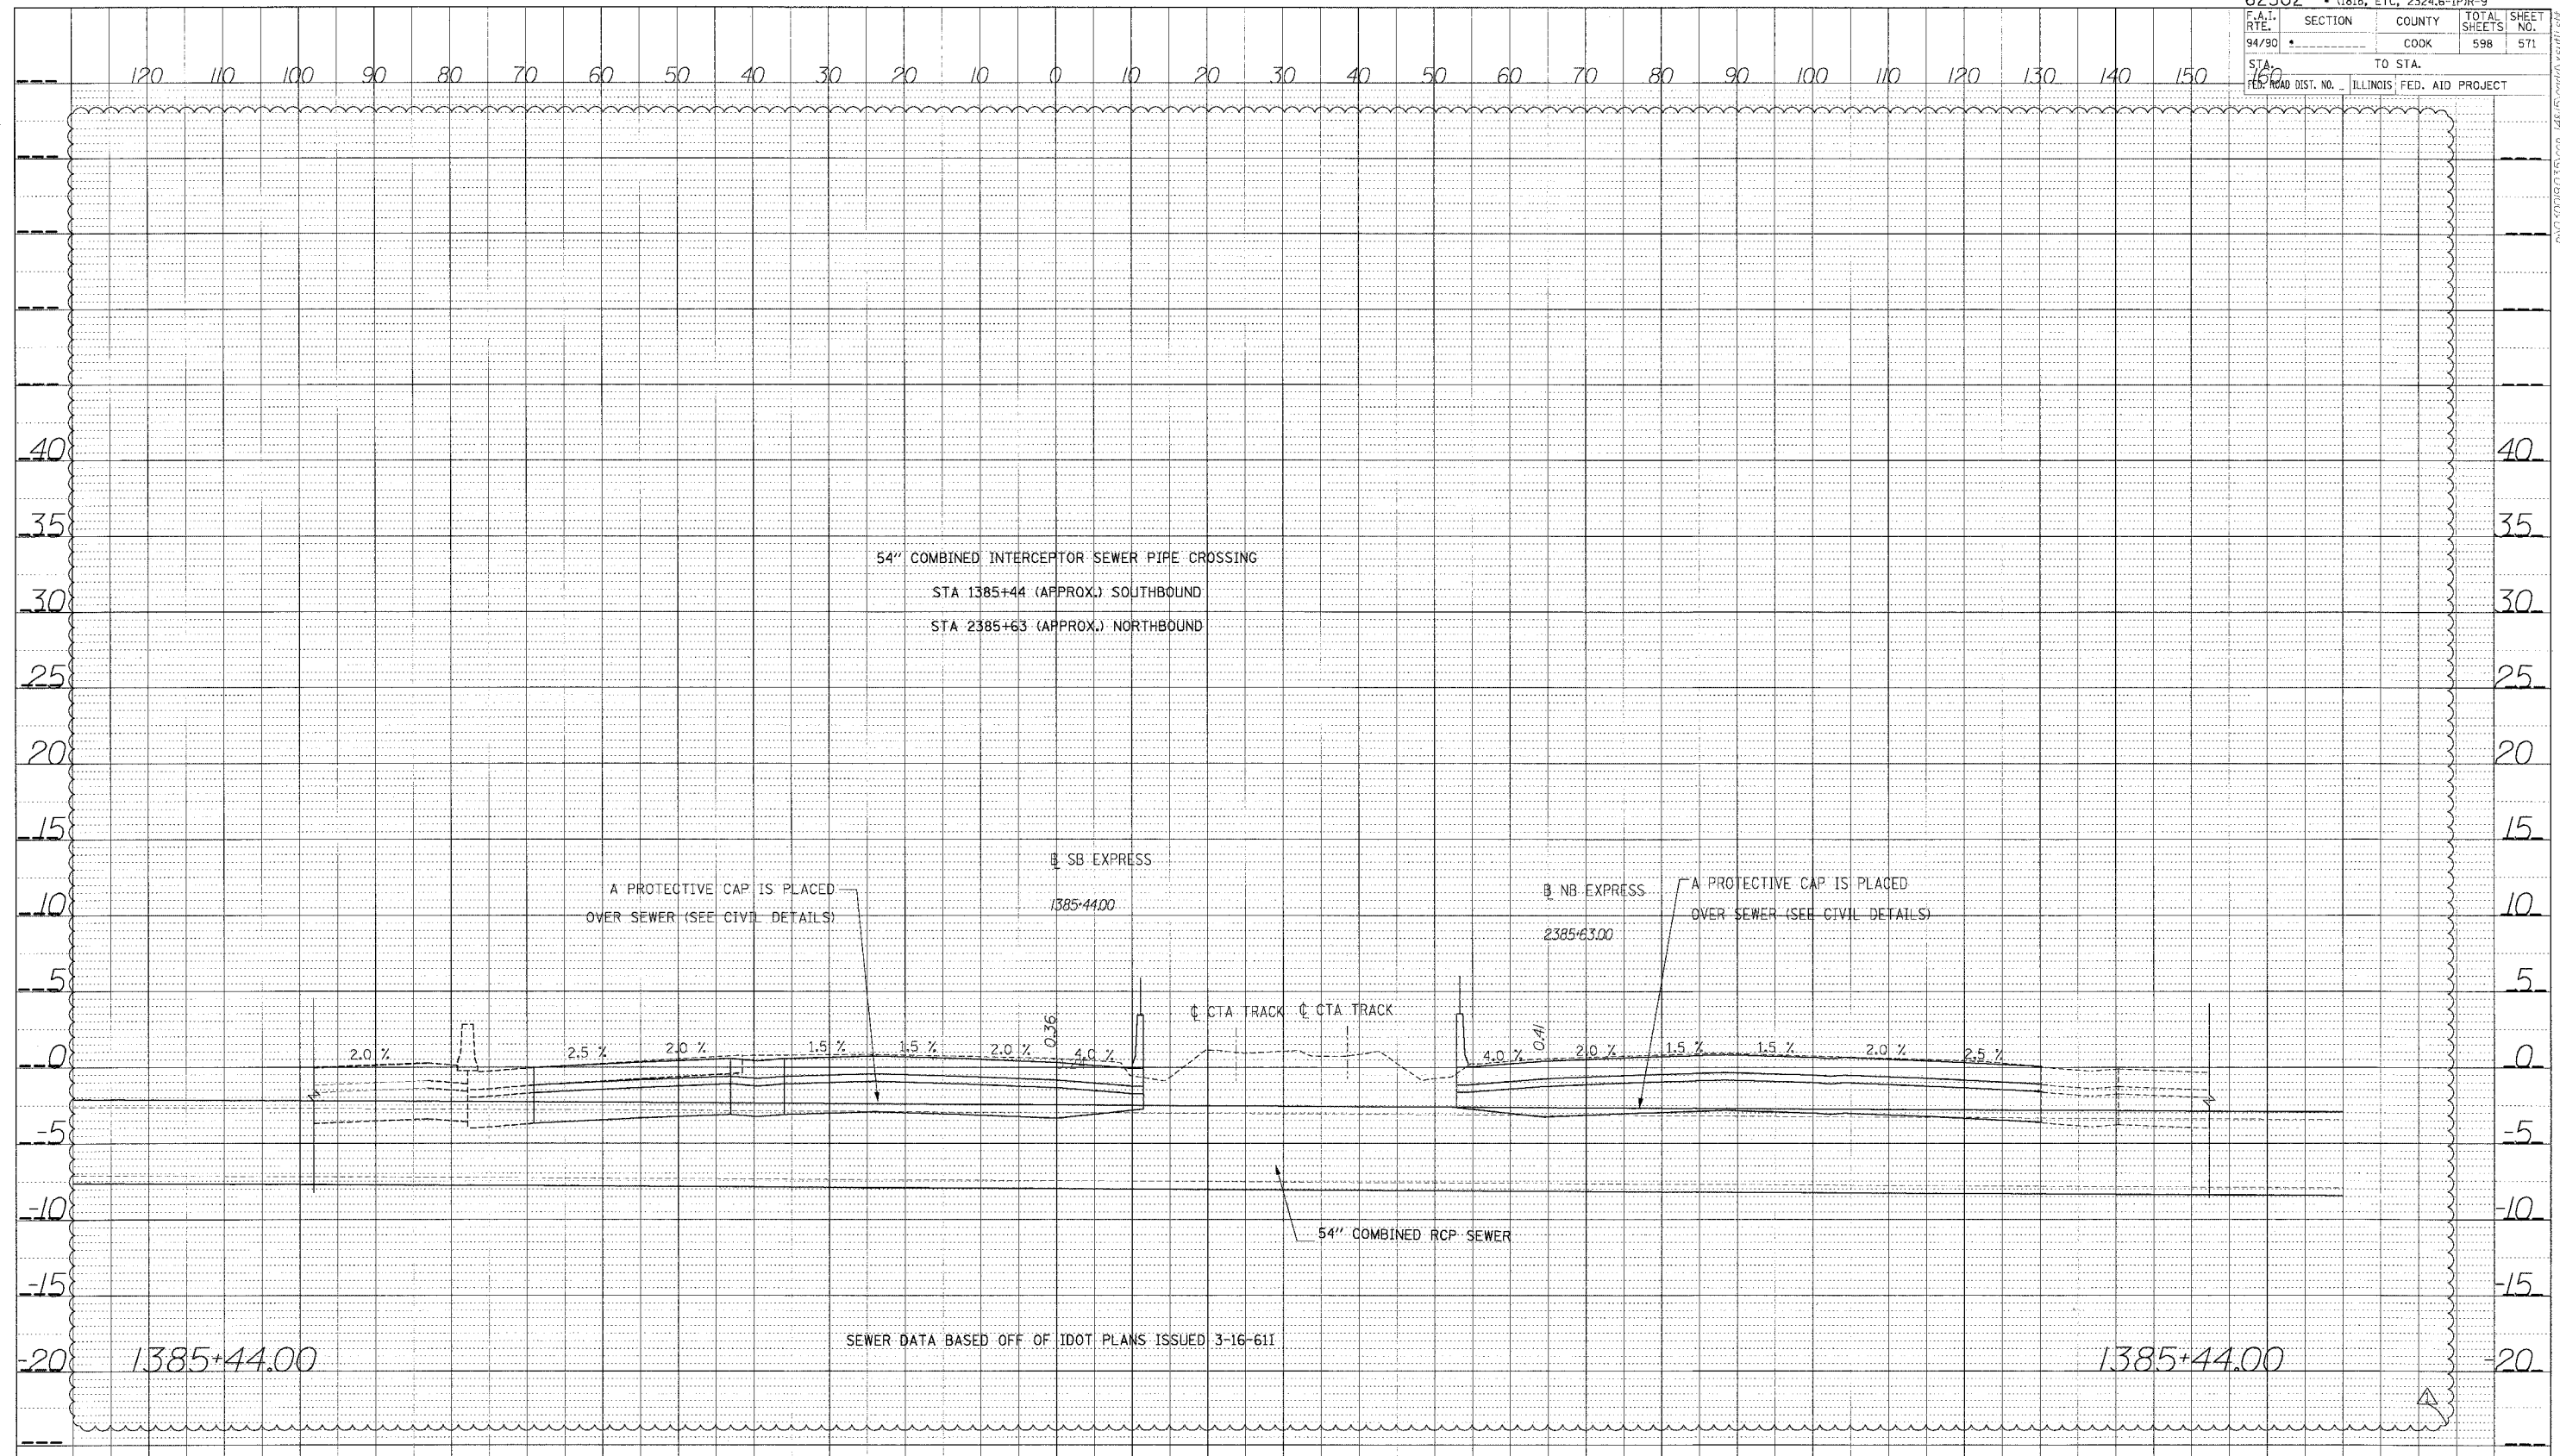

|                     |    |
|---------------------|----|
| DATE                | BY |
|                     |    |
| PROJECT             |    |
| DESIGNED            |    |
| PLOTTED             |    |
| CHECKED             |    |
| IN CHARGE           |    |
| NOTE BOOK           |    |
| NO.                 |    |
| STRUCTURE NOTATIONS |    |
|                     |    |

**Edwards AND Kelcey**  
 ONE NORTH FRANKLIN  
 CHICAGO, IL 60606  
 PHONE: (312) 251-3000  
 FAX: (312) 251-3015  
 WEB: WWW.EKCORP.COM

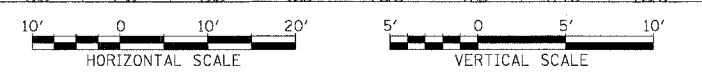

STA.

P:\030019\035\con\14615\cadd\vsd\11211