


DATE
 BY
 CHECKED
 DATE
 PROJECT
 SHEET NO.
 DRAWING NO.
 NOTE BOOK
 SIGNATURE
 STRUCTURE NOTATION: CIP/S

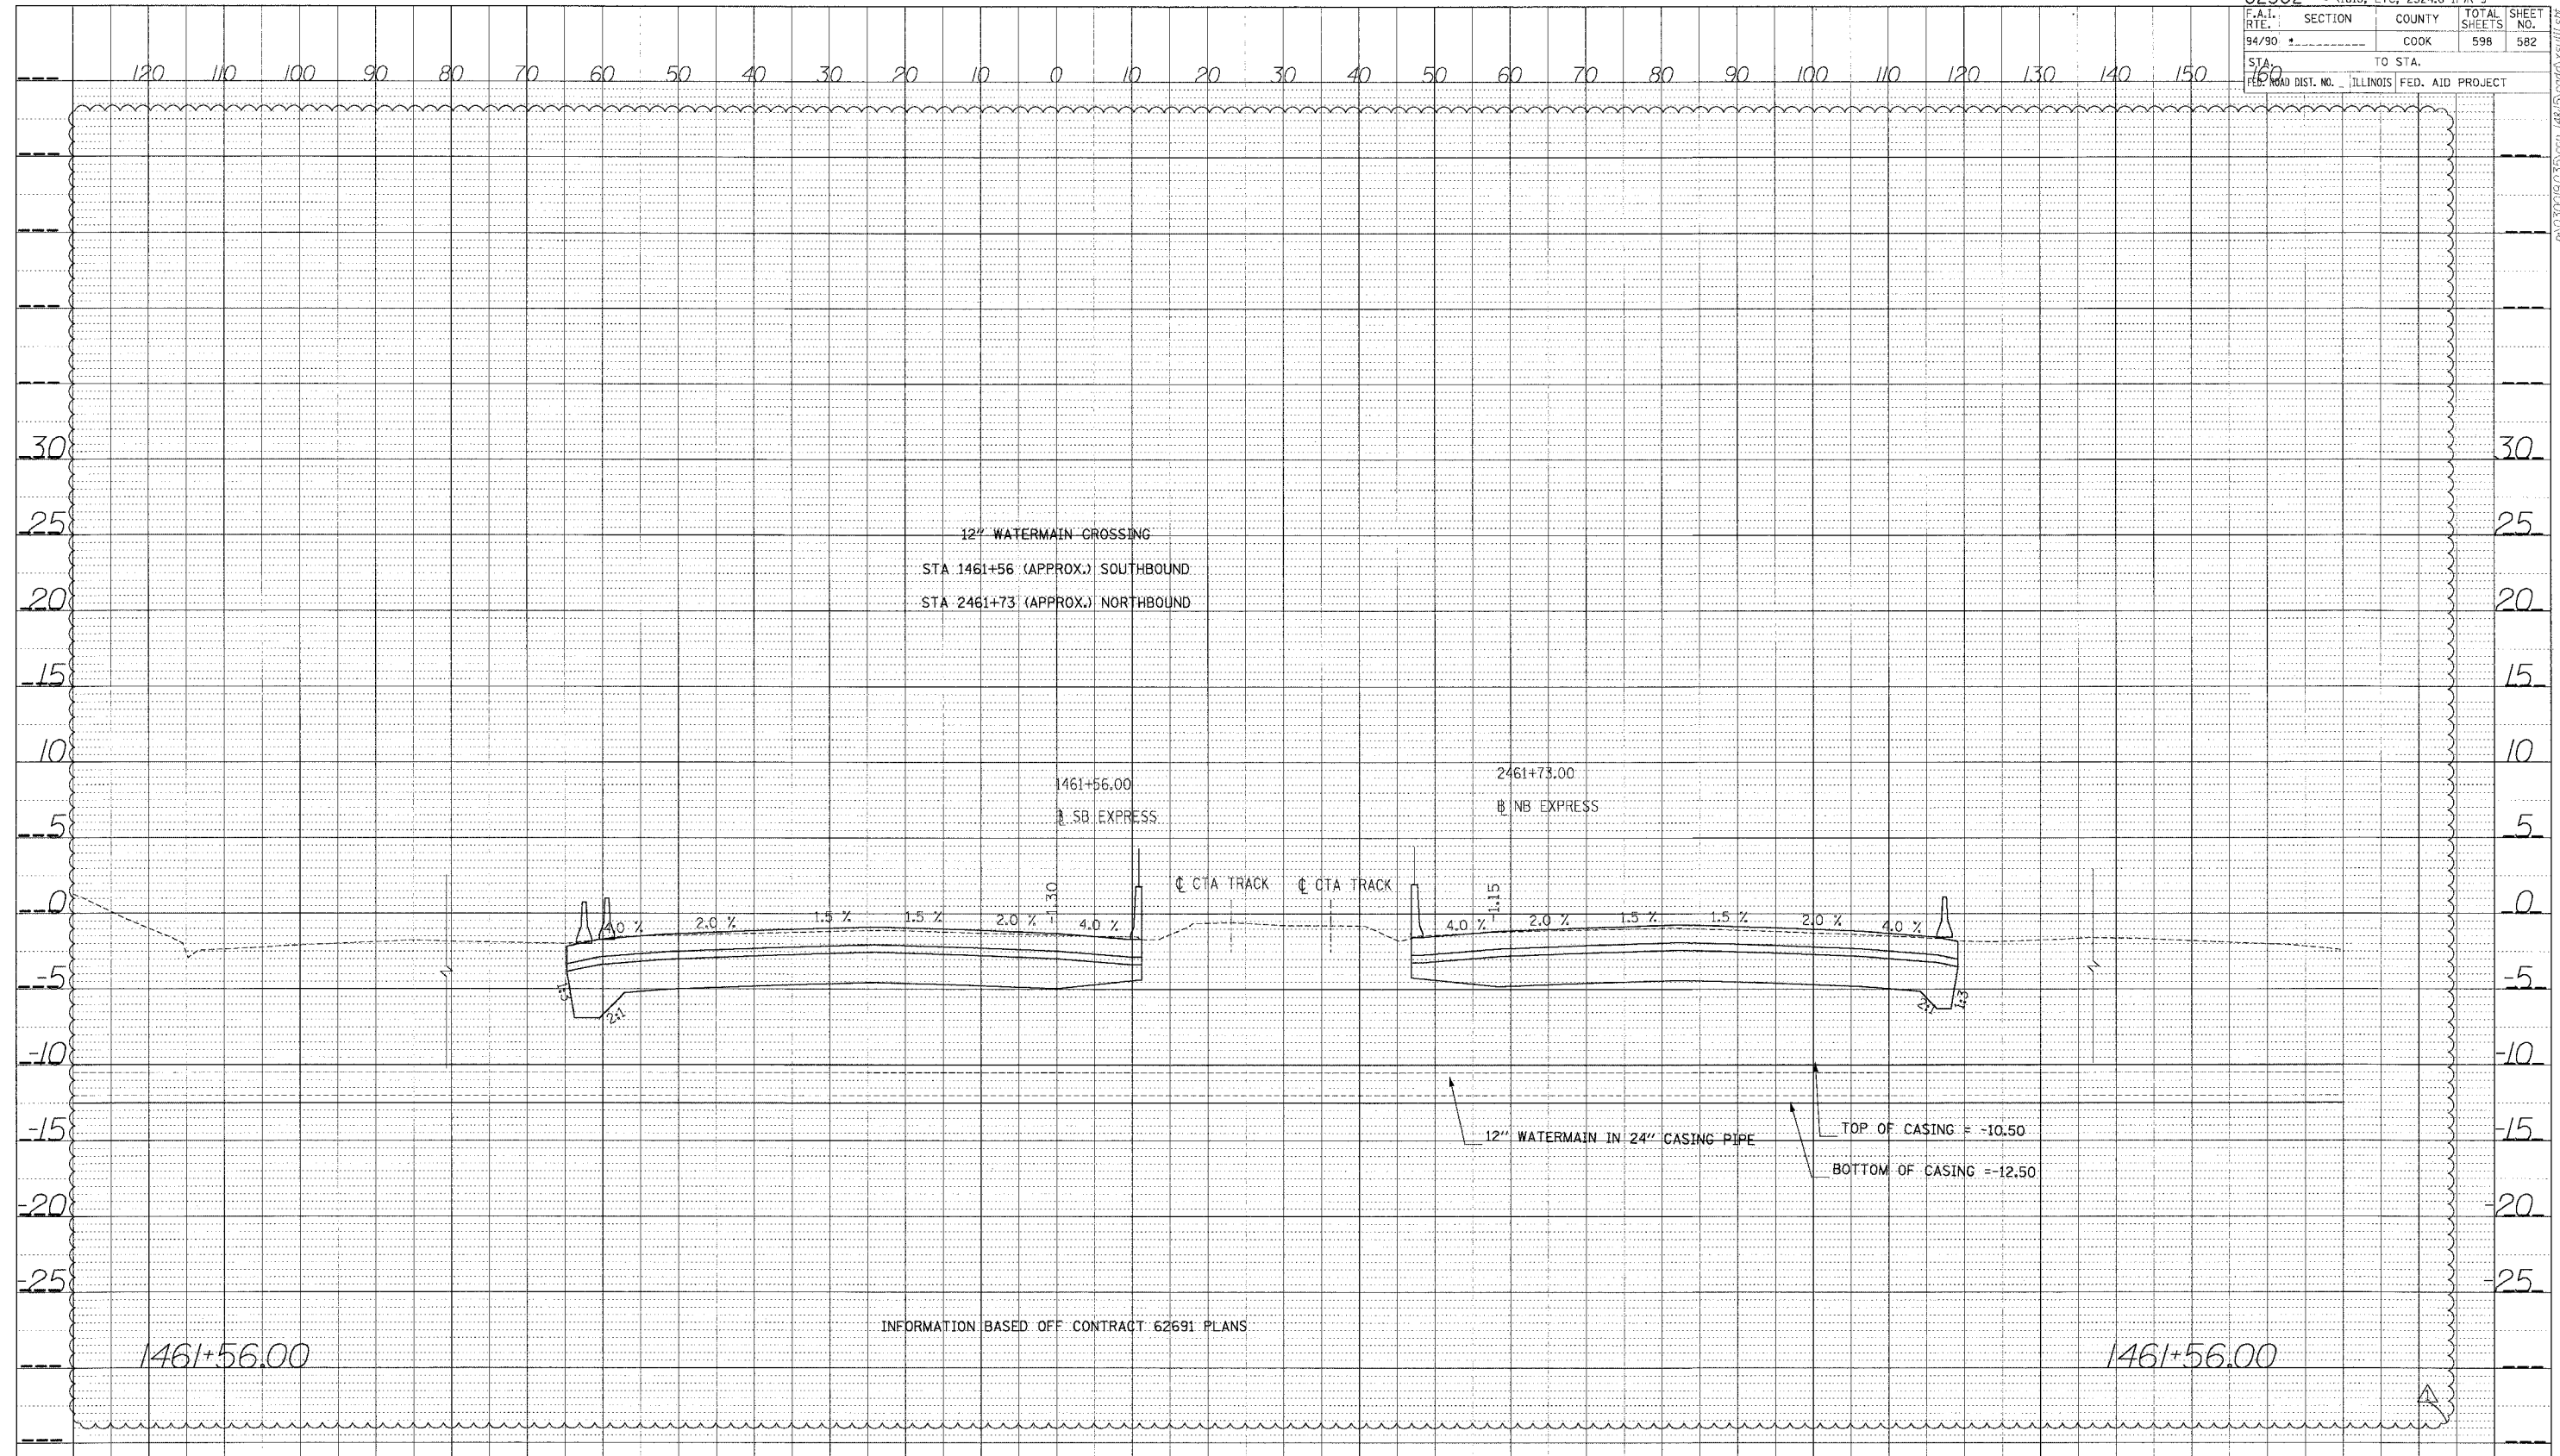

INFORMATION BASED OFF CONTRACT 62691 PLANS