
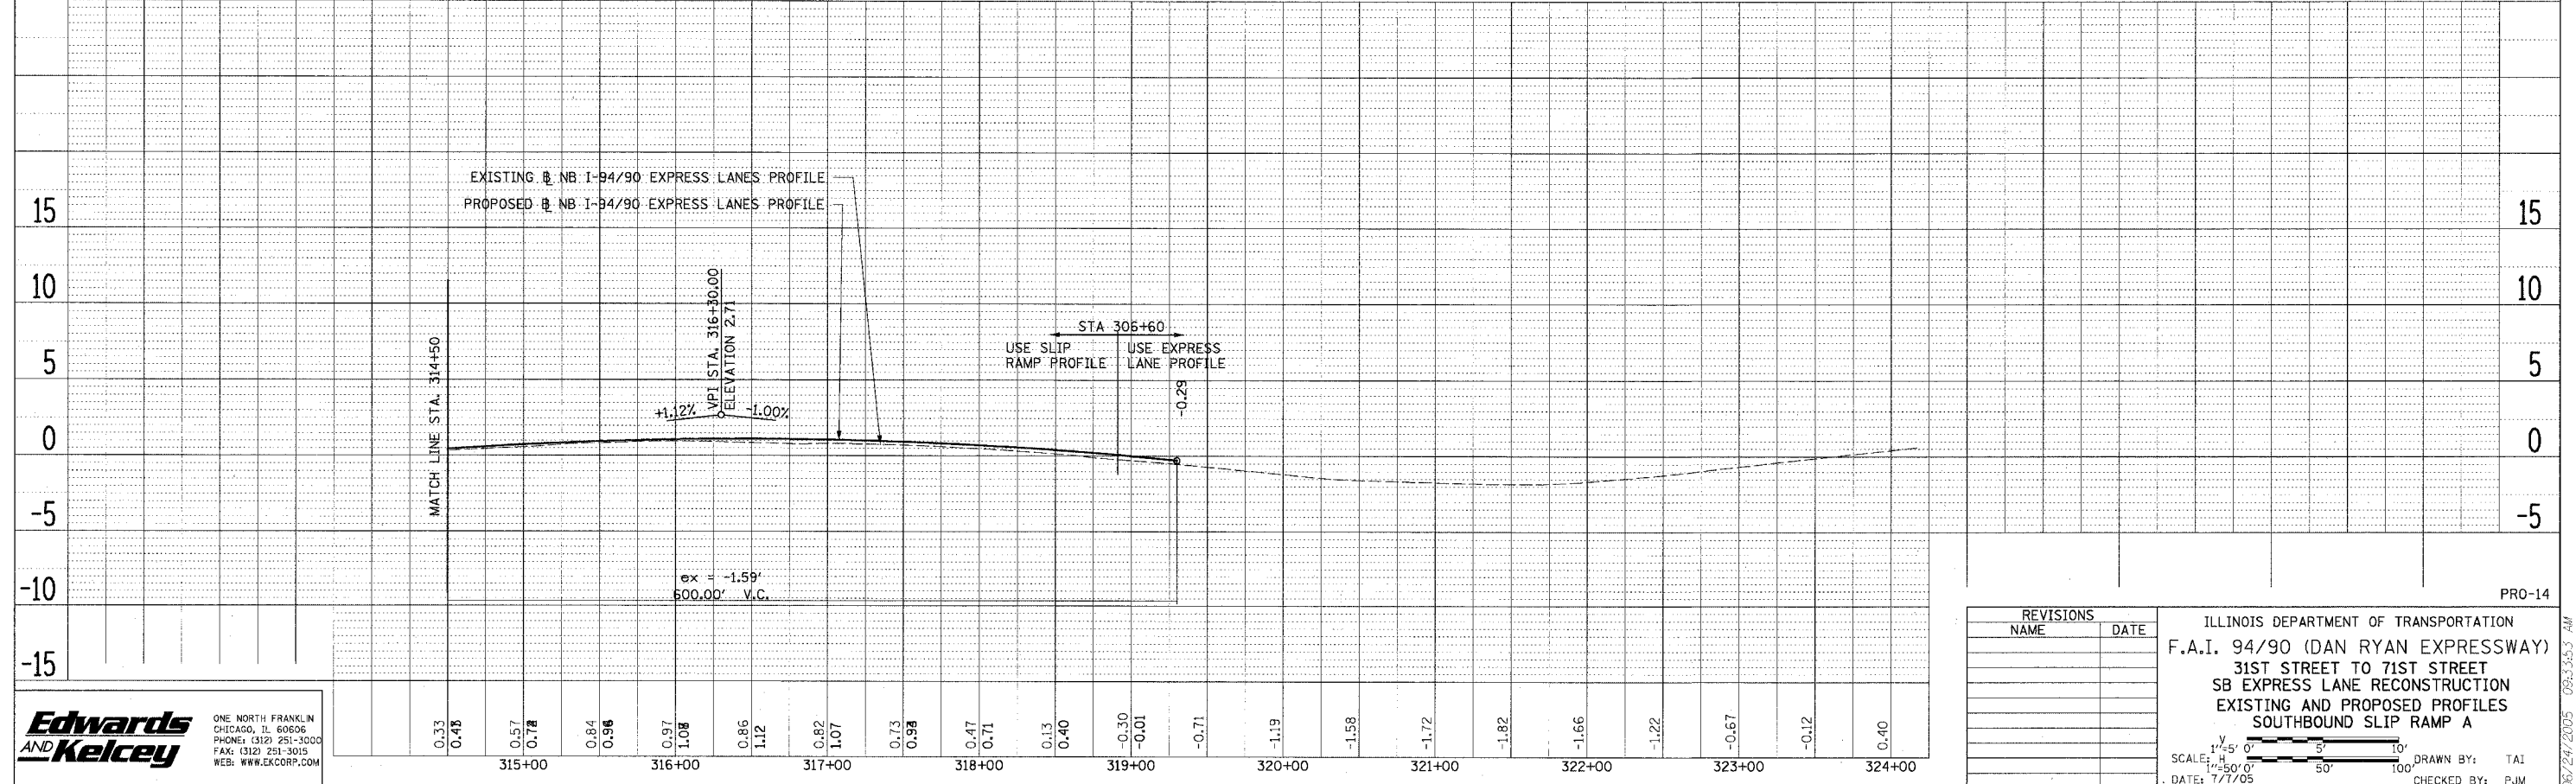


PLAN REVISIONS
 DATE BY
 ALIGNED CHECKED
 NOTE BOOK FILE NAME
 NO.

PLAN REVISIONS
 DATE BY
 ALIGNED CHECKED
 NOTE BOOK FILE NAME
 NO.

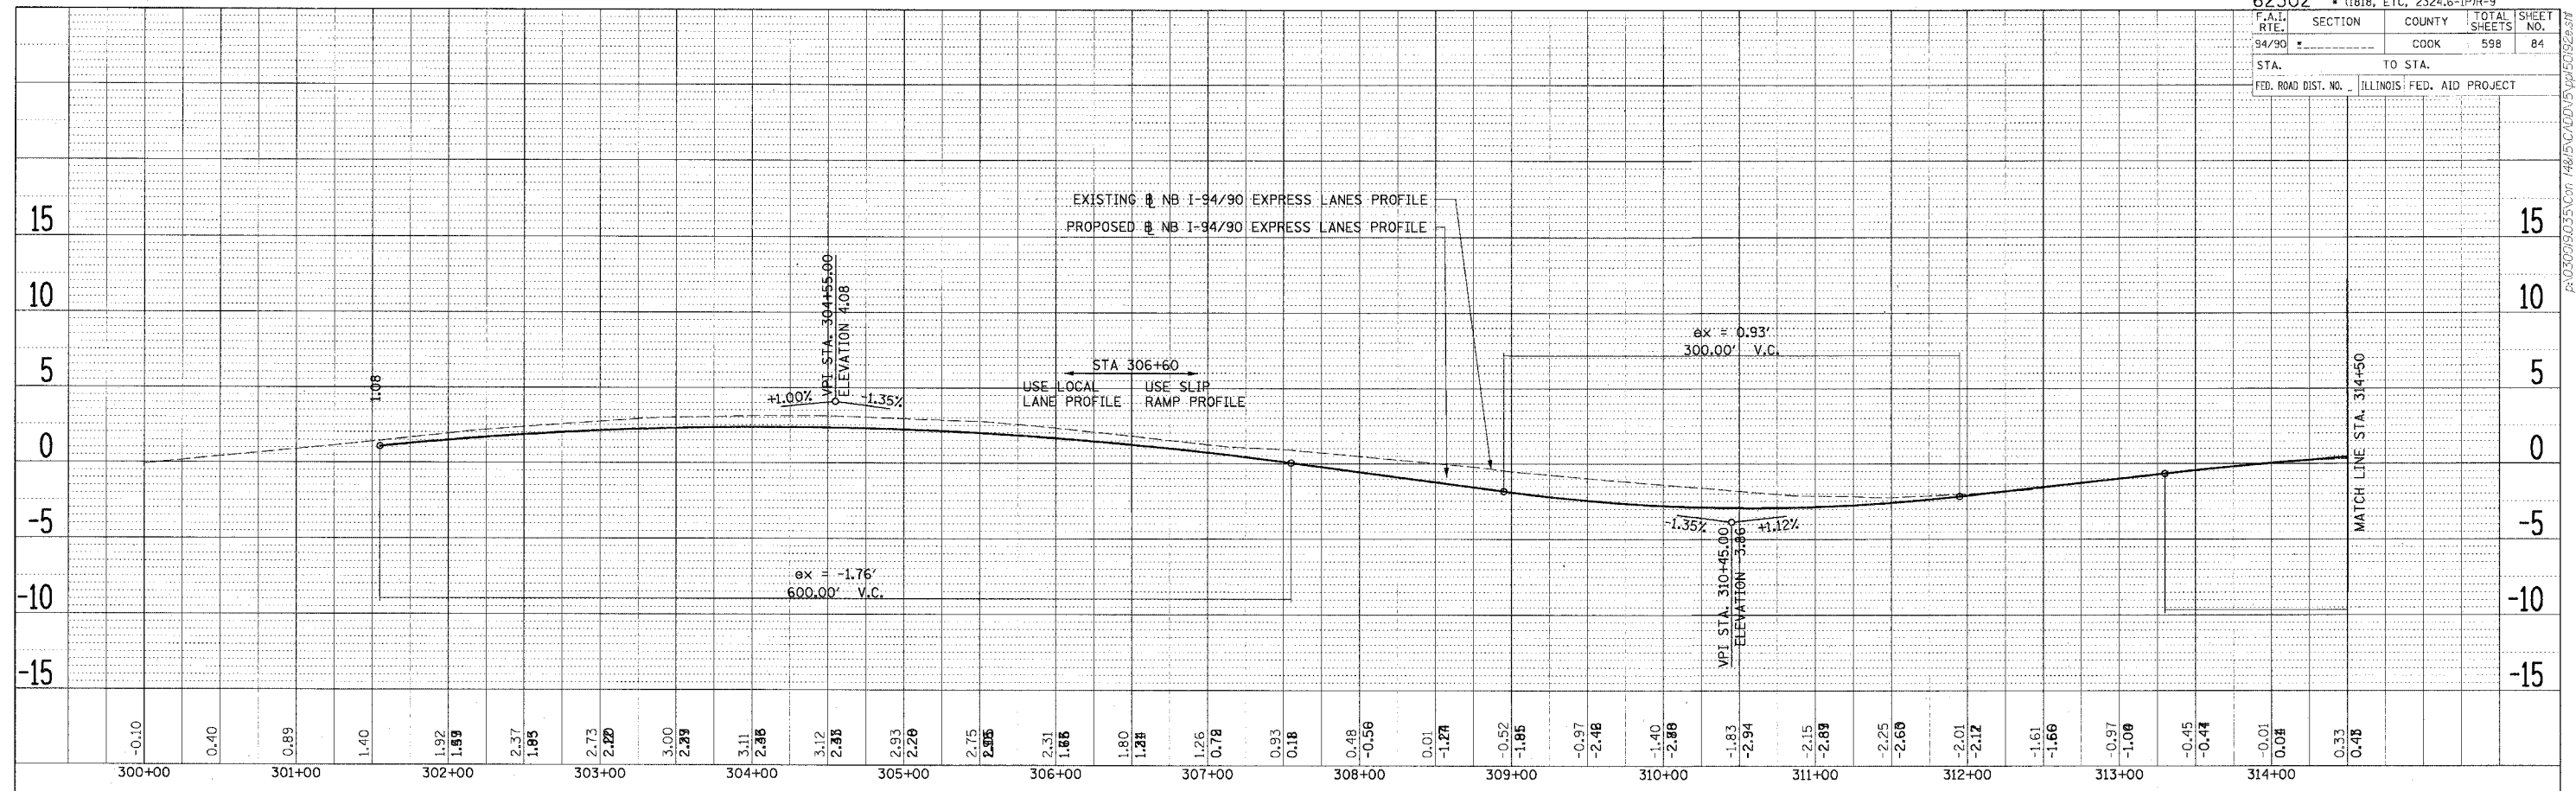

Edwards AND Kelcey
 ONE NORTH FRANKLIN CHICAGO, IL 60606
 PHONE: (312) 251-5000
 FAX: (312) 251-3015
 WEB: WWW.EKCORP.COM

ILLINOIS DEPARTMENT OF TRANSPORTATION
 F.A.I. 94/90 (DAN RYAN EXPRESSWAY)
 31ST STREET TO 71ST STREET
 SB EXPRESS LANE RECONSTRUCTION
 EXISTING AND PROPOSED PROFILES
 SOUTHBOUND SLIP RAMP A

SCALE: 1"=5' 0"
 1"=50' 0"
 DATE: 7/7/05

REVISIONS
 NAME DATE

PRO-14
 DRAWN BY: TAI
 CHECKED BY: PJM