



F.A.I. RTE.	SECTION	COUNTY	TOTAL SHEETS	SHEET NO.
94/90		COOK	598	164
STA.	TO STA.			
62302	1367+00 TO 1373+00		ILLINOIS FED. AID PROJECT	
FED. ROAD DIST. NO. I-19, ETC., 2324.6-1PJR-9				

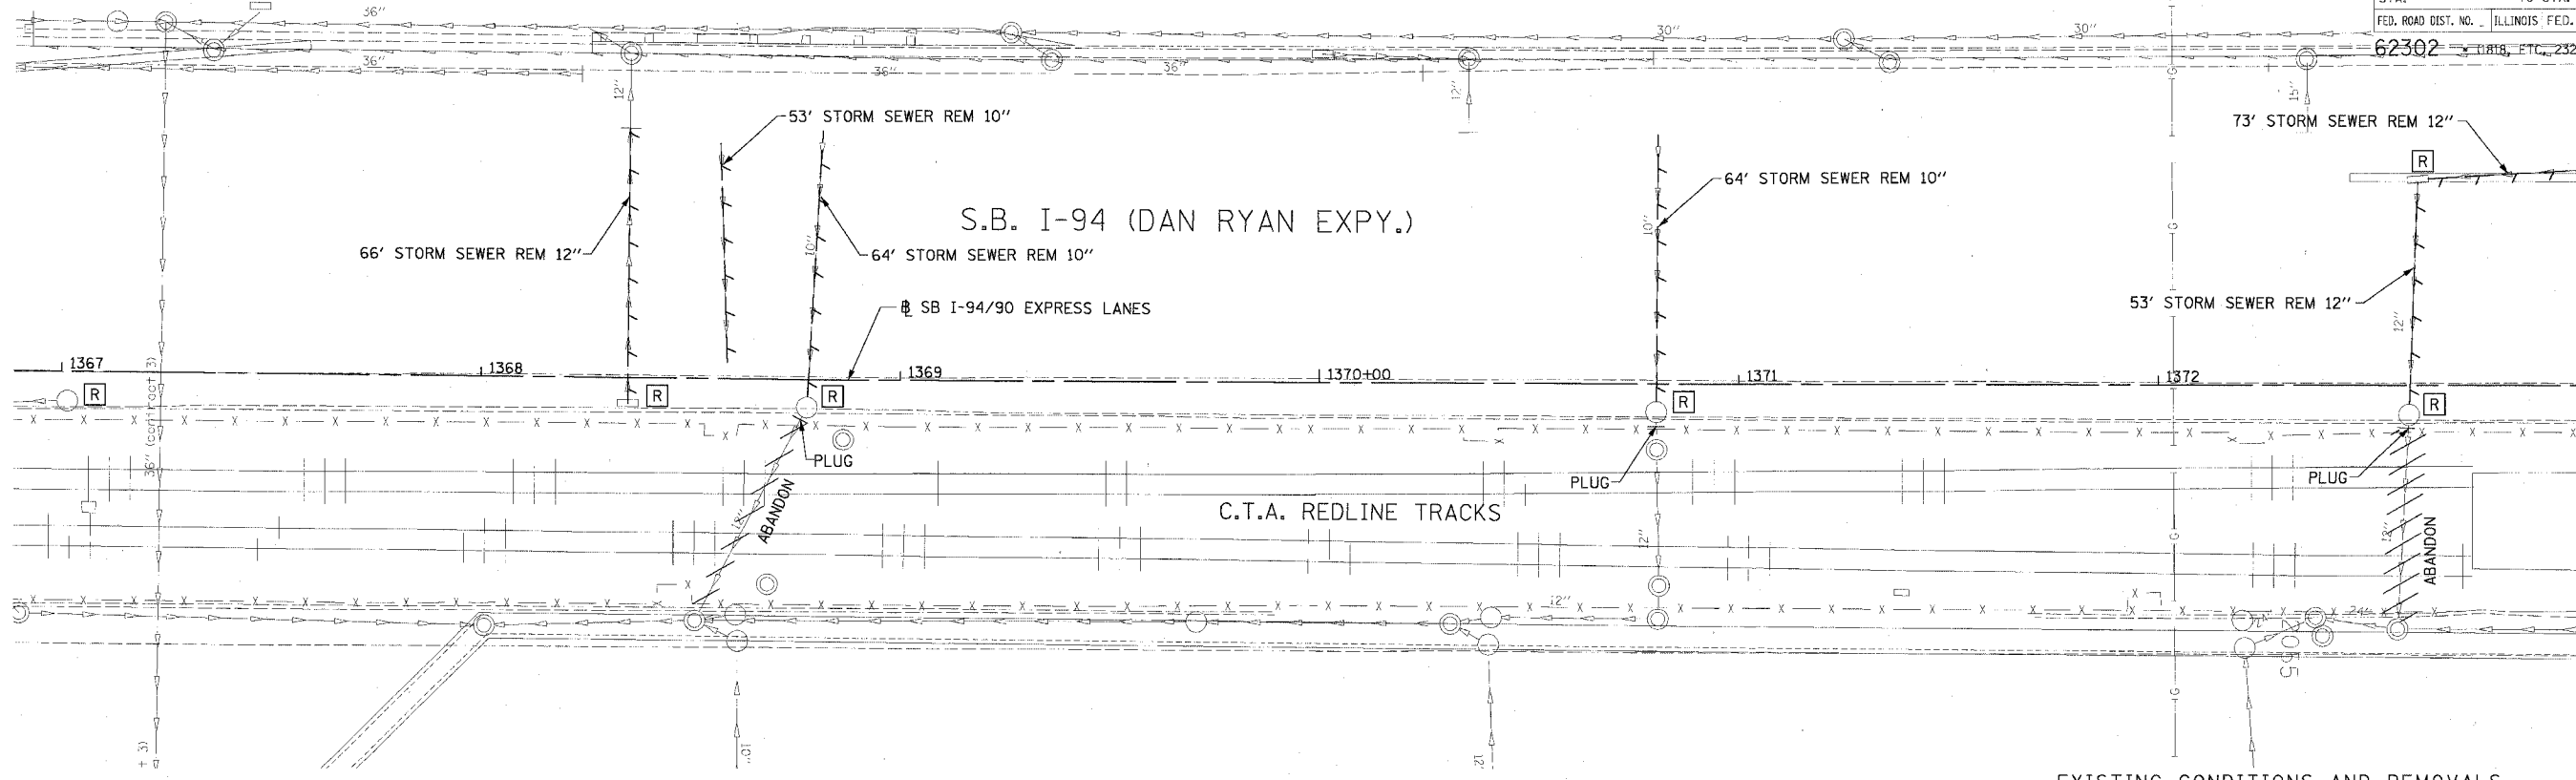

MATCH LINE STA. 1373+00

EXISTING CONDITIONS AND REMOVALS

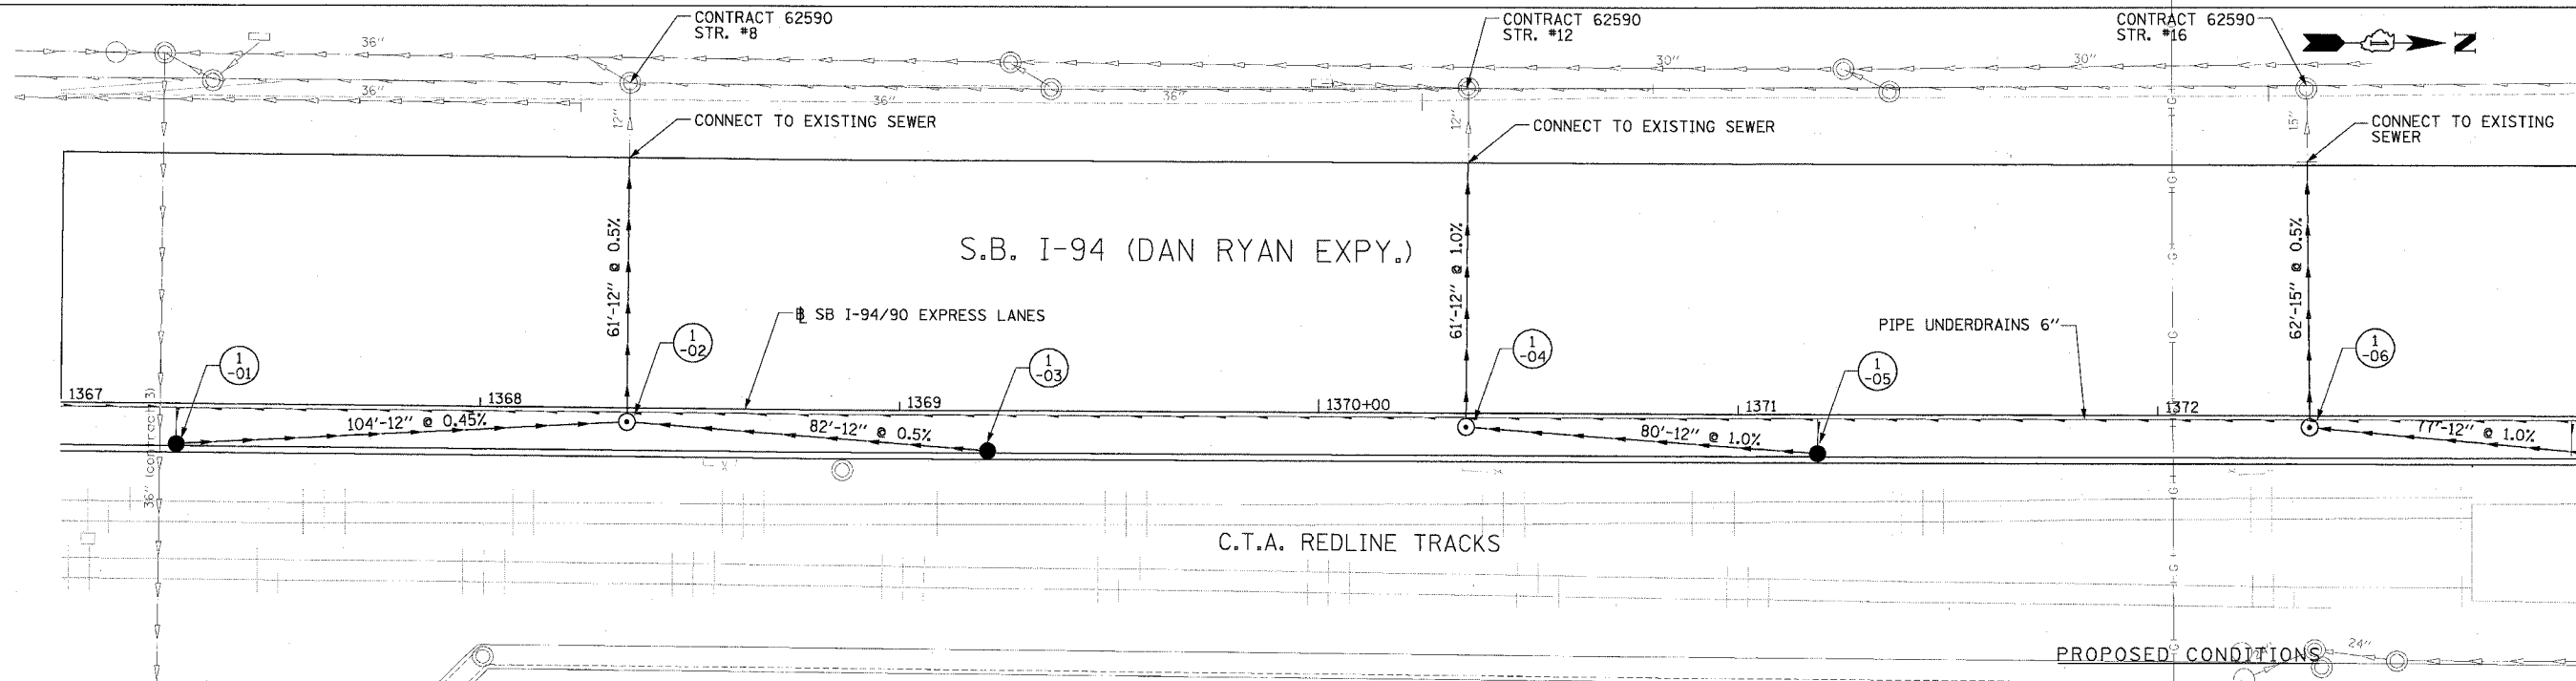

MATCH LINE STA. 1373+00

PROPOSED CONDITIONS

**Edwards
AND Kelcey**
ONE NORTH FRANKLIN
CHICAGO, IL 60606
PHONE: (312) 251-3000
FAX: (312) 251-3015
WEB: WWW.EKCORP.COM

REVISIONS	NAME	DATE

ILLINOIS DEPARTMENT OF TRANSPORTATION
F.A.I. 94/90 (DAN RYAN EXPRESSWAY)
31ST STREET TO 71ST STREET
SB EXPRESS LANE RECONSTRUCTION
DRAINAGE AND UTILITIES PLAN
SOUTHBOUND STA. 1367+00 TO STA. 1373+00
SCALE: 0" 10' 20' 30' 40'
DATE: 7/7/05
DRAWN BY: LPN
CHECKED BY: PJM

DU-1
06/28/2005 12:04:07 PM