
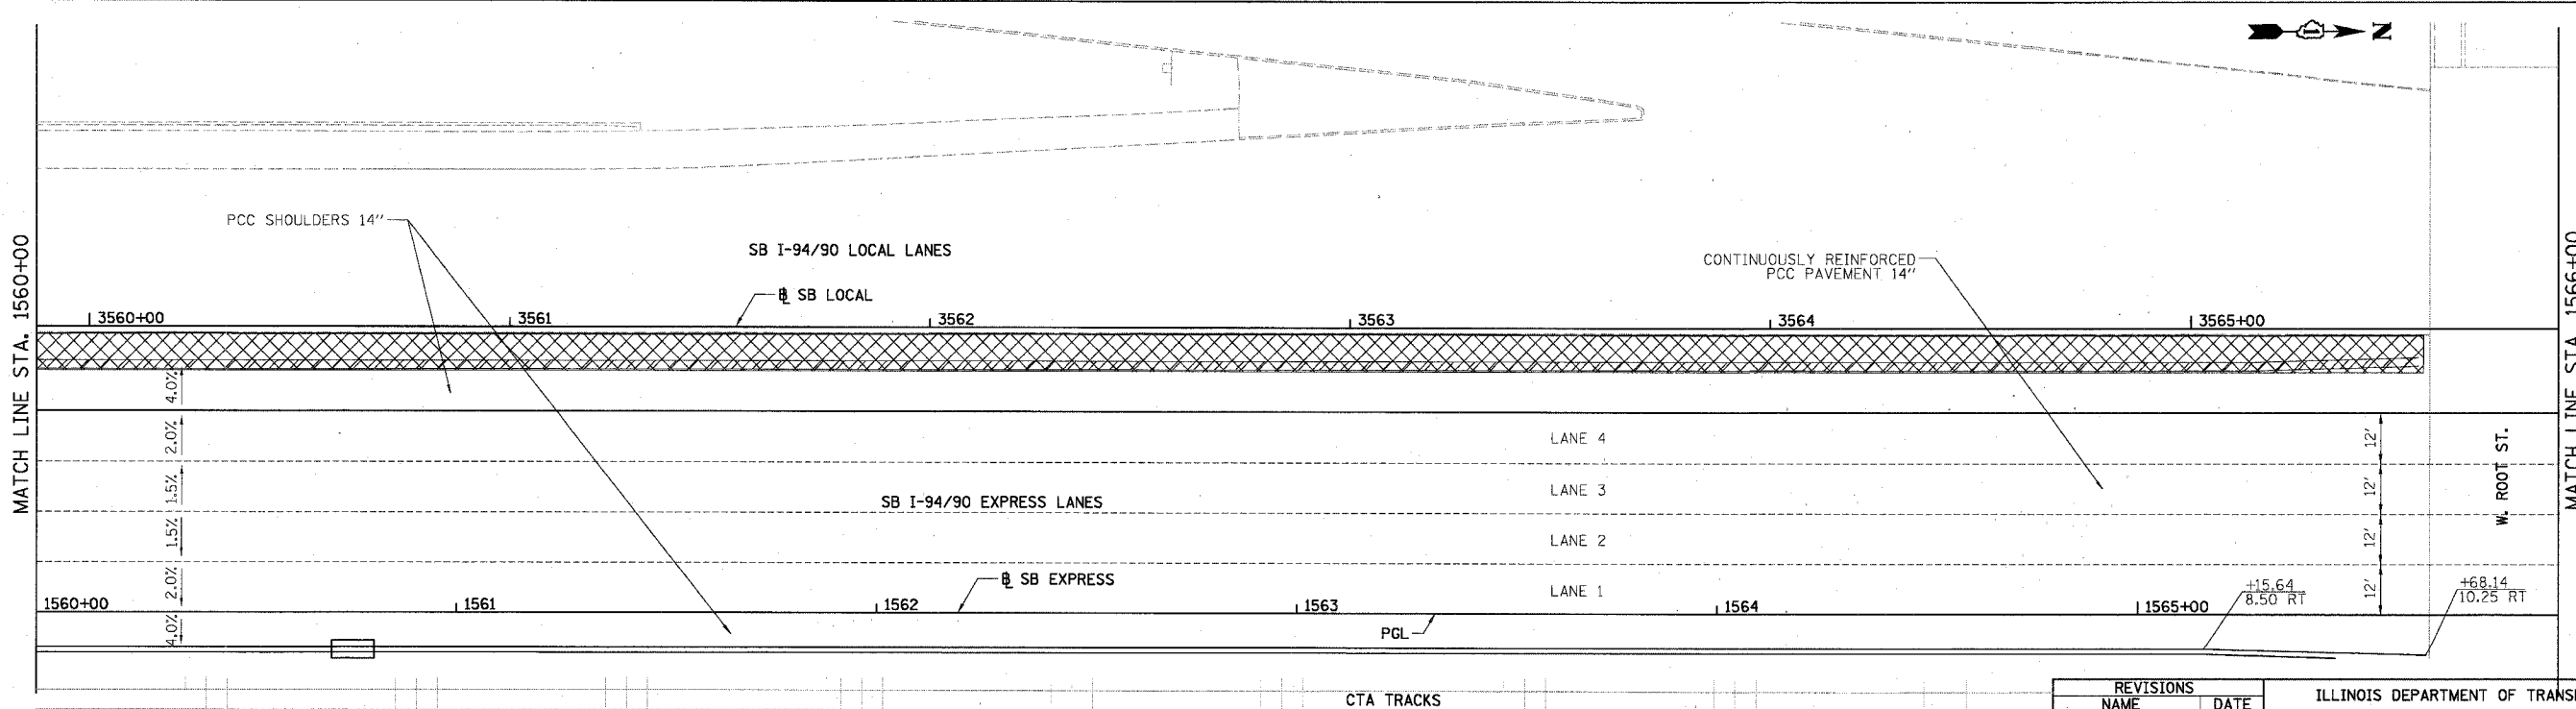


F.A.I.	SECTION	COUNTY	TOTAL SHEETS	SHEET NO.
94/90	*	COOK	598	279
STA. 1554+00		TO STA. 1566+00		
FED. ROAD DIST. NO.		ILLINOIS FED. AID PROJECT		
62302		*(1818, ETC, 2324.6-1PIR-9		

NOTE:  
 1. PAVEMENT ELEVATIONS ALONG GORES, RAMPS, AND IN AREAS OF SUPERELEVATION TRANSITION ARE PROVIDED AT 25' INTERVALS, FOR ALL OTHER ELEVATIONS, REFER TO PROFILE AND TYPICAL SECTIONS.

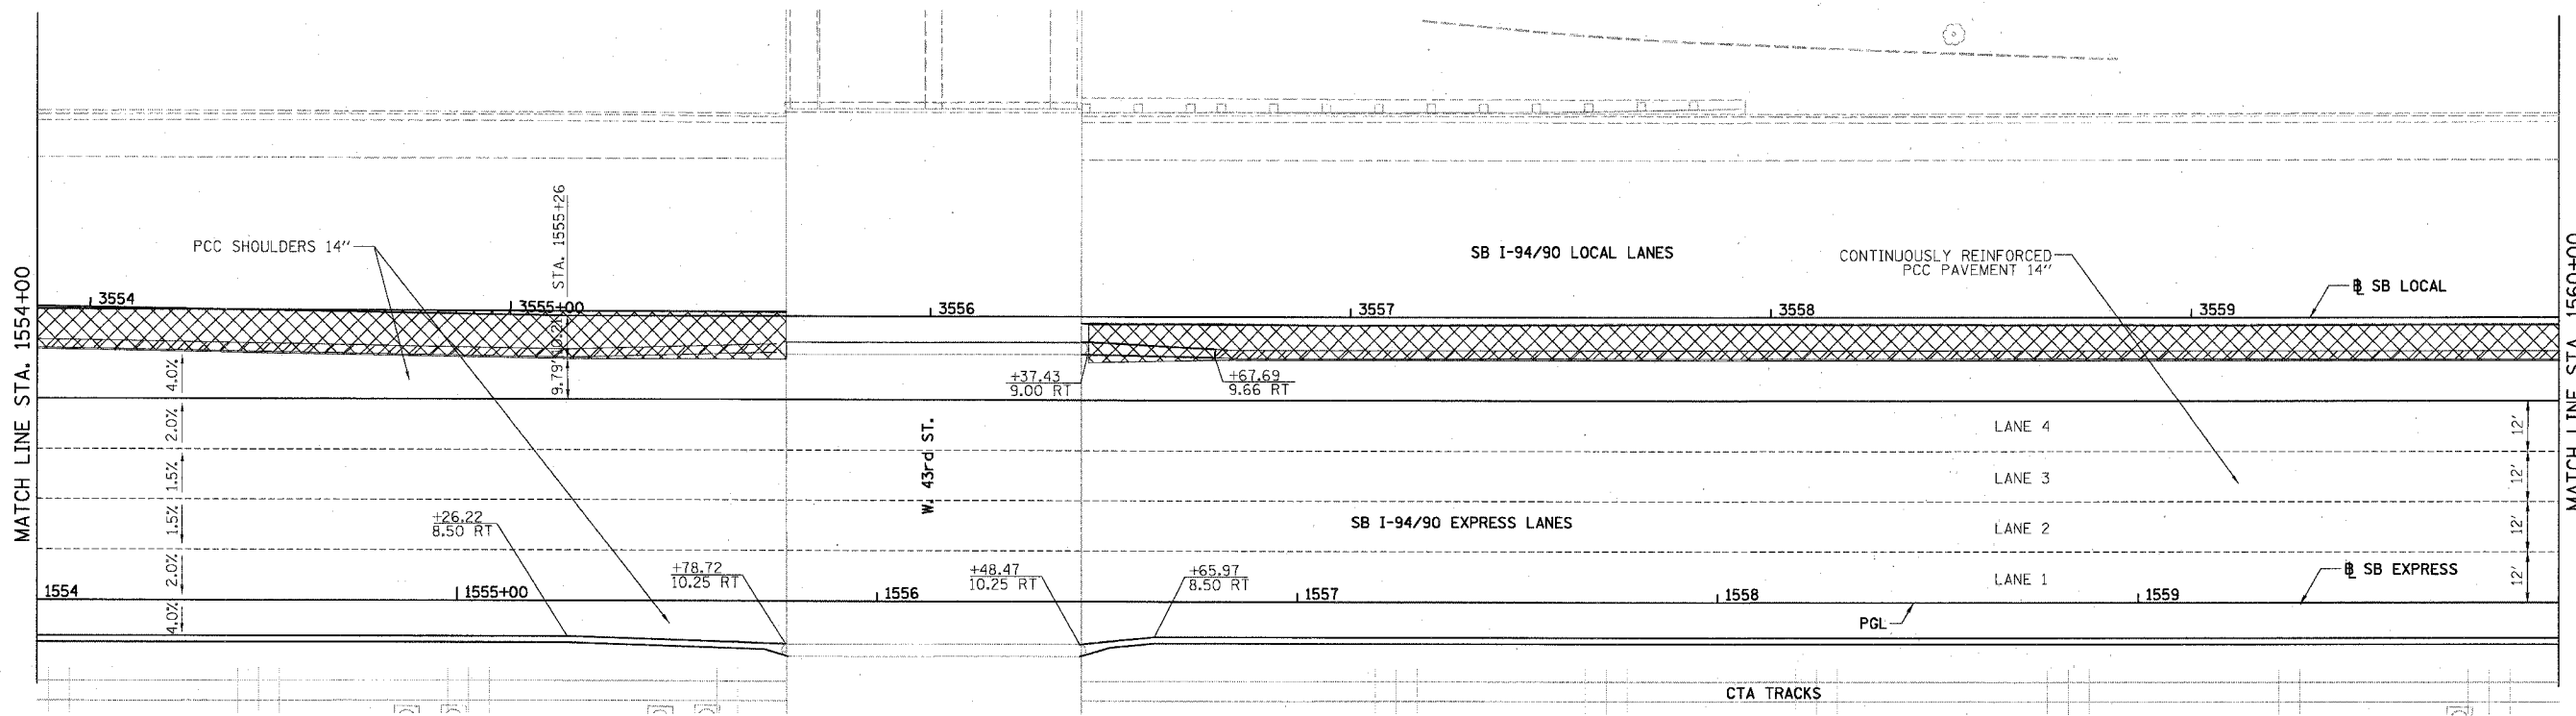

LEGEND

- ELEVATION STATIONED OFF OF SB I-94/90 EXPRESS LANES
- (•••) ELEVATION STATIONED OFF OF SB I-94/90 LOCAL LANES
- [•••] ELEVATION STATIONED OFF OF SLIP RAMP ALIGNMENT
- XXXXX TEMPORARY PAVEMENT (INTERSTATE) / SHOULDERS

BOWMAN, BARRETT & ASSOCIATES INC.  
 CONSULTING ENGINEERS  
 Chicago, Illinois  
 312.228.0100  
 www.bbainc.com

REVISIONS	
NAME	DATE

ILLINOIS DEPARTMENT OF TRANSPORTATION  
 F.A.I. 94/90 (DAN RYAN EXPRESSWAY)  
 31ST STREET TO 71ST STREET  
 SB EXPRESS LANE RECONSTRUCTION  
 PAVEMENT JOINTING AND ELEVATION PLAN  
 SOUTHBOUND STA. 1554+00 TO STA. 1566+00  
 SCALE: 1"=20'  
 DATE: 07/07/05  
 DRAWN BY: TER  
 CHECKED BY: JDC

JT-17

6/24/2005 3:05:37 PM