


PROFILE SURVEYED BY DATE
 PLOTTED BY
 CHECKED BY
 NOTED BY
 NO. STRUCTURE NOTATIONS CHRD

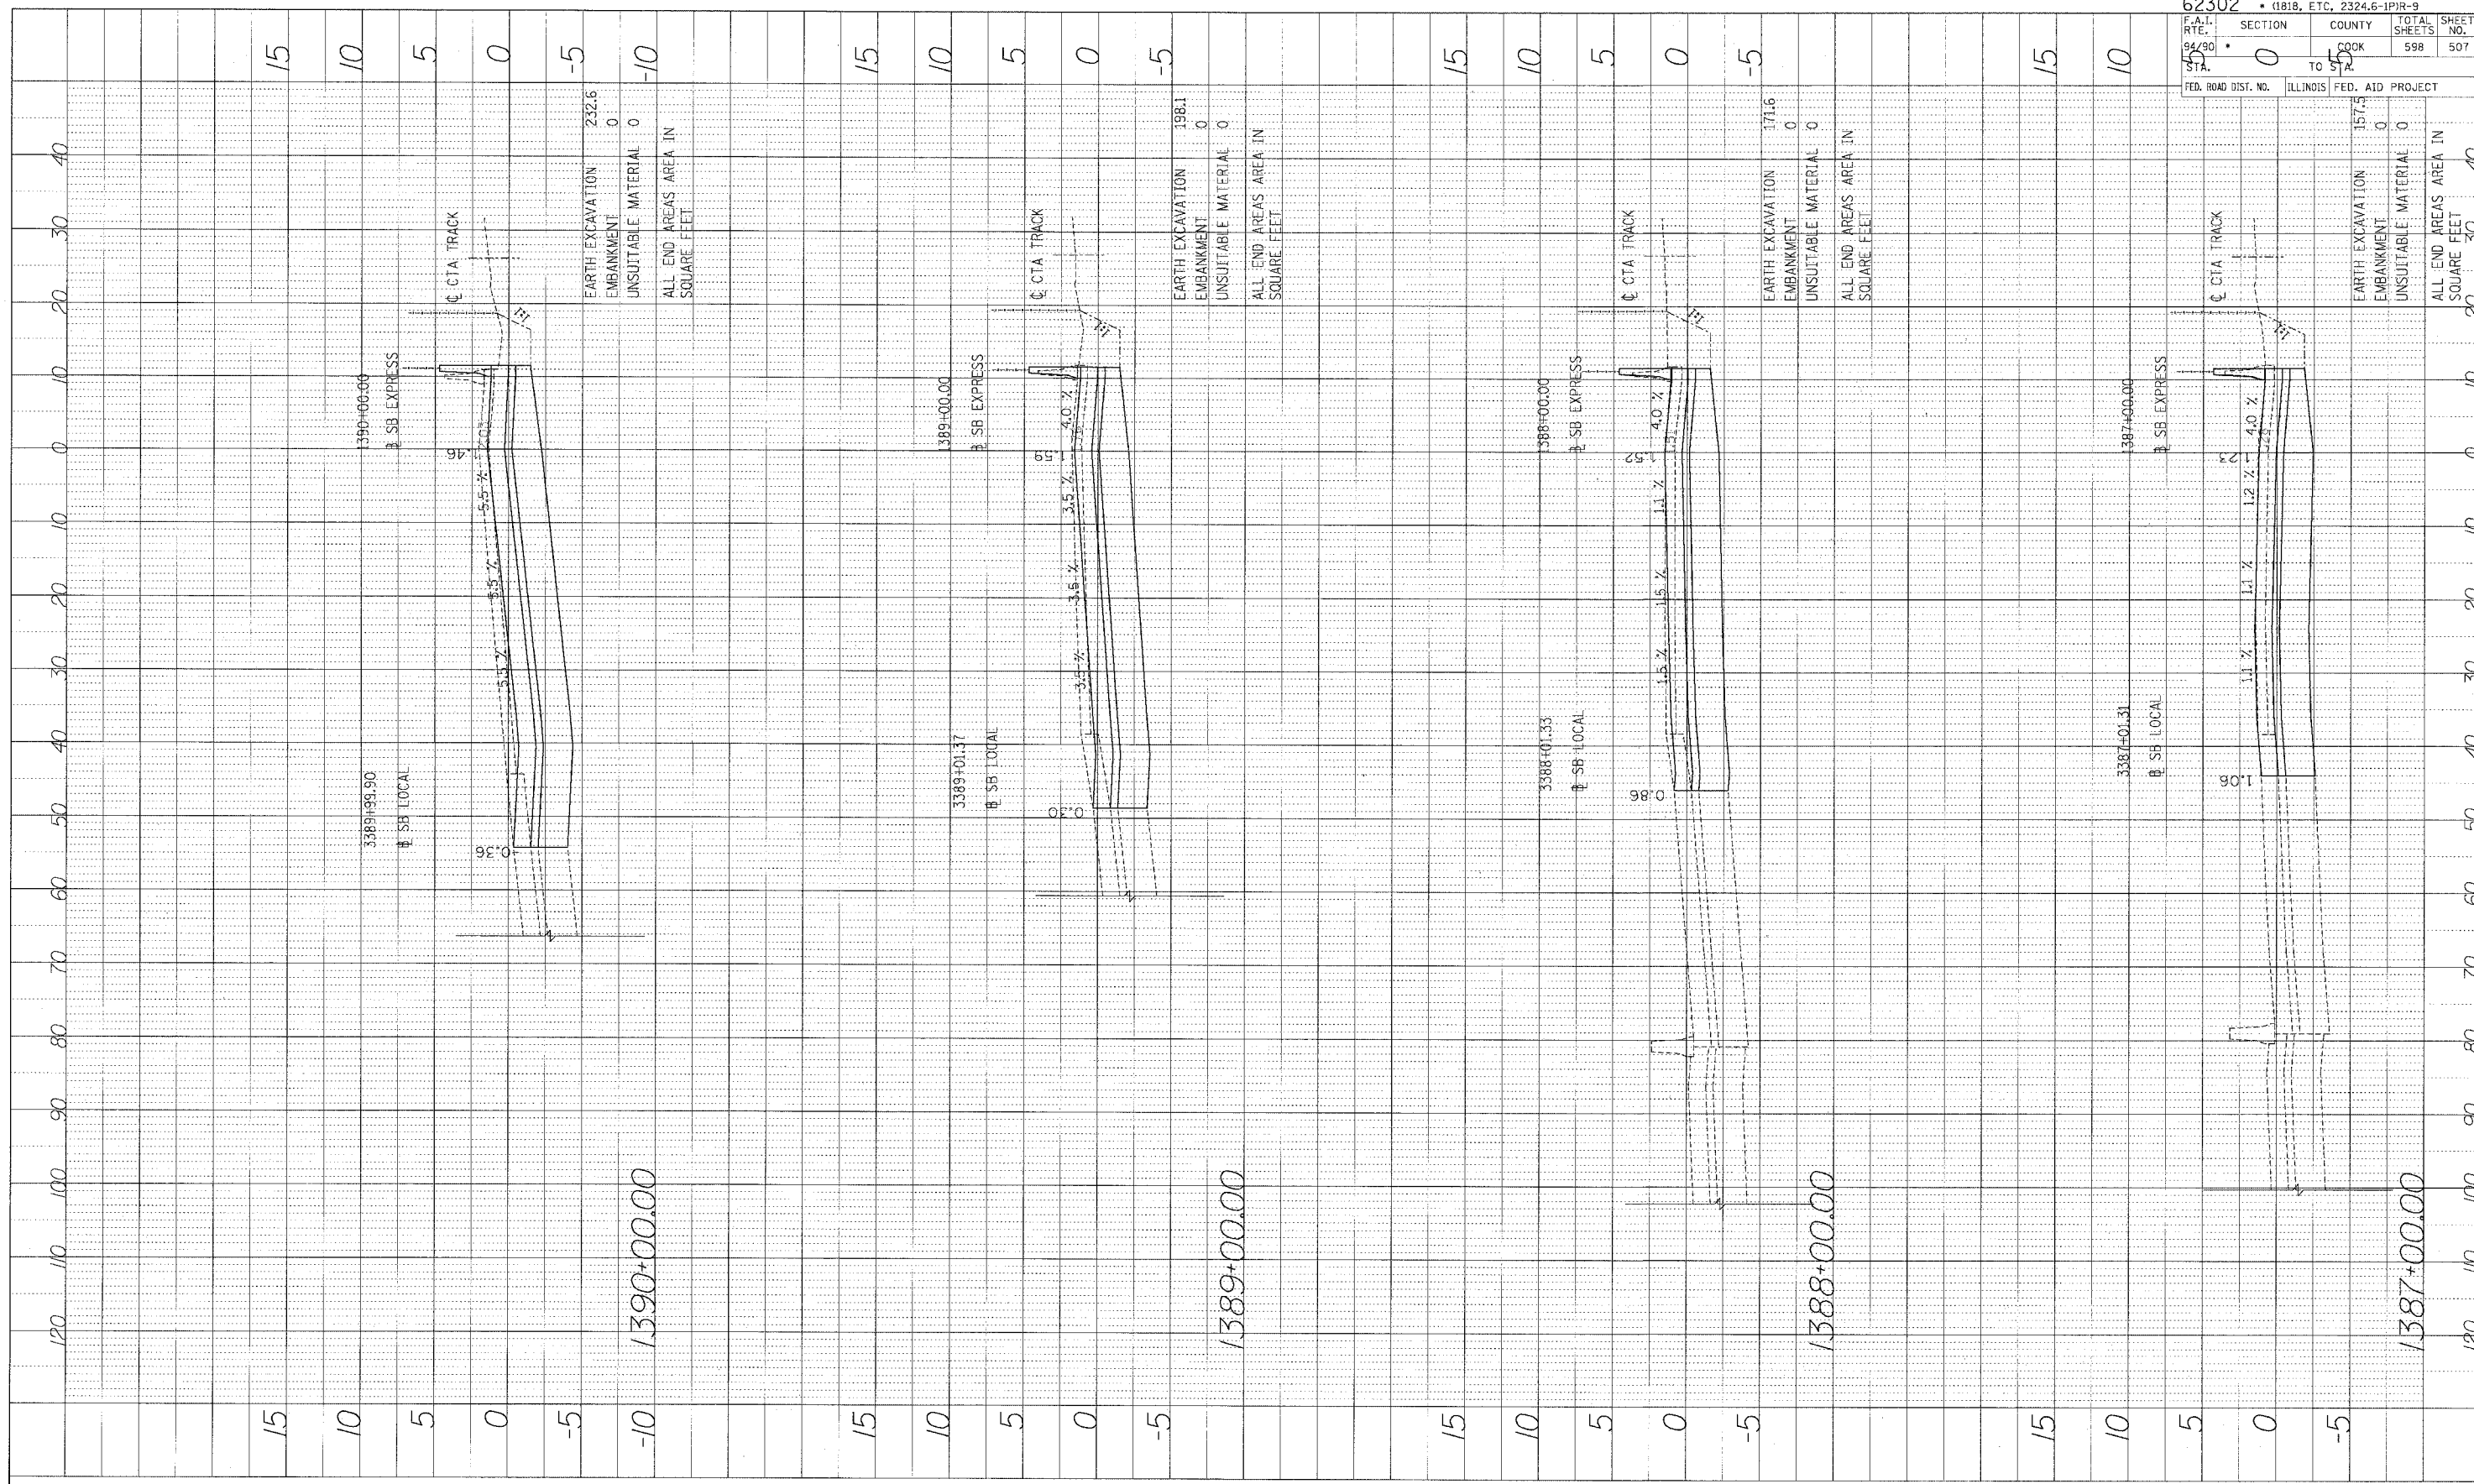

EARTH EXCAVATION 232.6
 EMBANKMENT 0
 UNSUITABLE MATERIAL 0
 ALL END AREAS AREA IN SQUARE FEET


EARTH EXCAVATION 198.1
 EMBANKMENT 0
 UNSUITABLE MATERIAL 0
 ALL END AREAS AREA IN SQUARE FEET

EARTH EXCAVATION 171.6
 EMBANKMENT 0
 UNSUITABLE MATERIAL 0
 ALL END AREAS AREA IN SQUARE FEET

EARTH EXCAVATION 157.5
 EMBANKMENT 0
 UNSUITABLE MATERIAL 0
 ALL END AREAS AREA IN SQUARE FEET

62302 • (1818, ETC. 2324.6-1)PR-9	
F.A.I. RTE. 94/90	SECTION 0
STA. 5	TO 5
FED. ROAD DIST. NO. ILLINOIS	FED. AID PROJECT
TOTAL SHEETS 598	SHEET NO. 507

Edwards AND Kelcey
 ONE NORTH FRANKLIN CHICAGO, IL 60606
 PHONE: (312) 251-3000
 FAX: (312) 251-3015
 WEB: WWW.EKCORP.COM

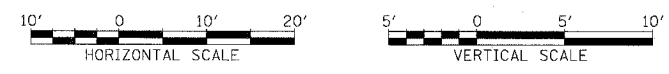

STA.

D:\03005025\con\746\5\CAUD\5\ksee05\6626.F\Prof1.SHP