



PROFILE SURVEYED BY DATE  
 PROFILE CHECKED BY DATE  
 NOTE BOOK NO. VOLUME NO.  
 STRUCTURE NOTATION CHNO

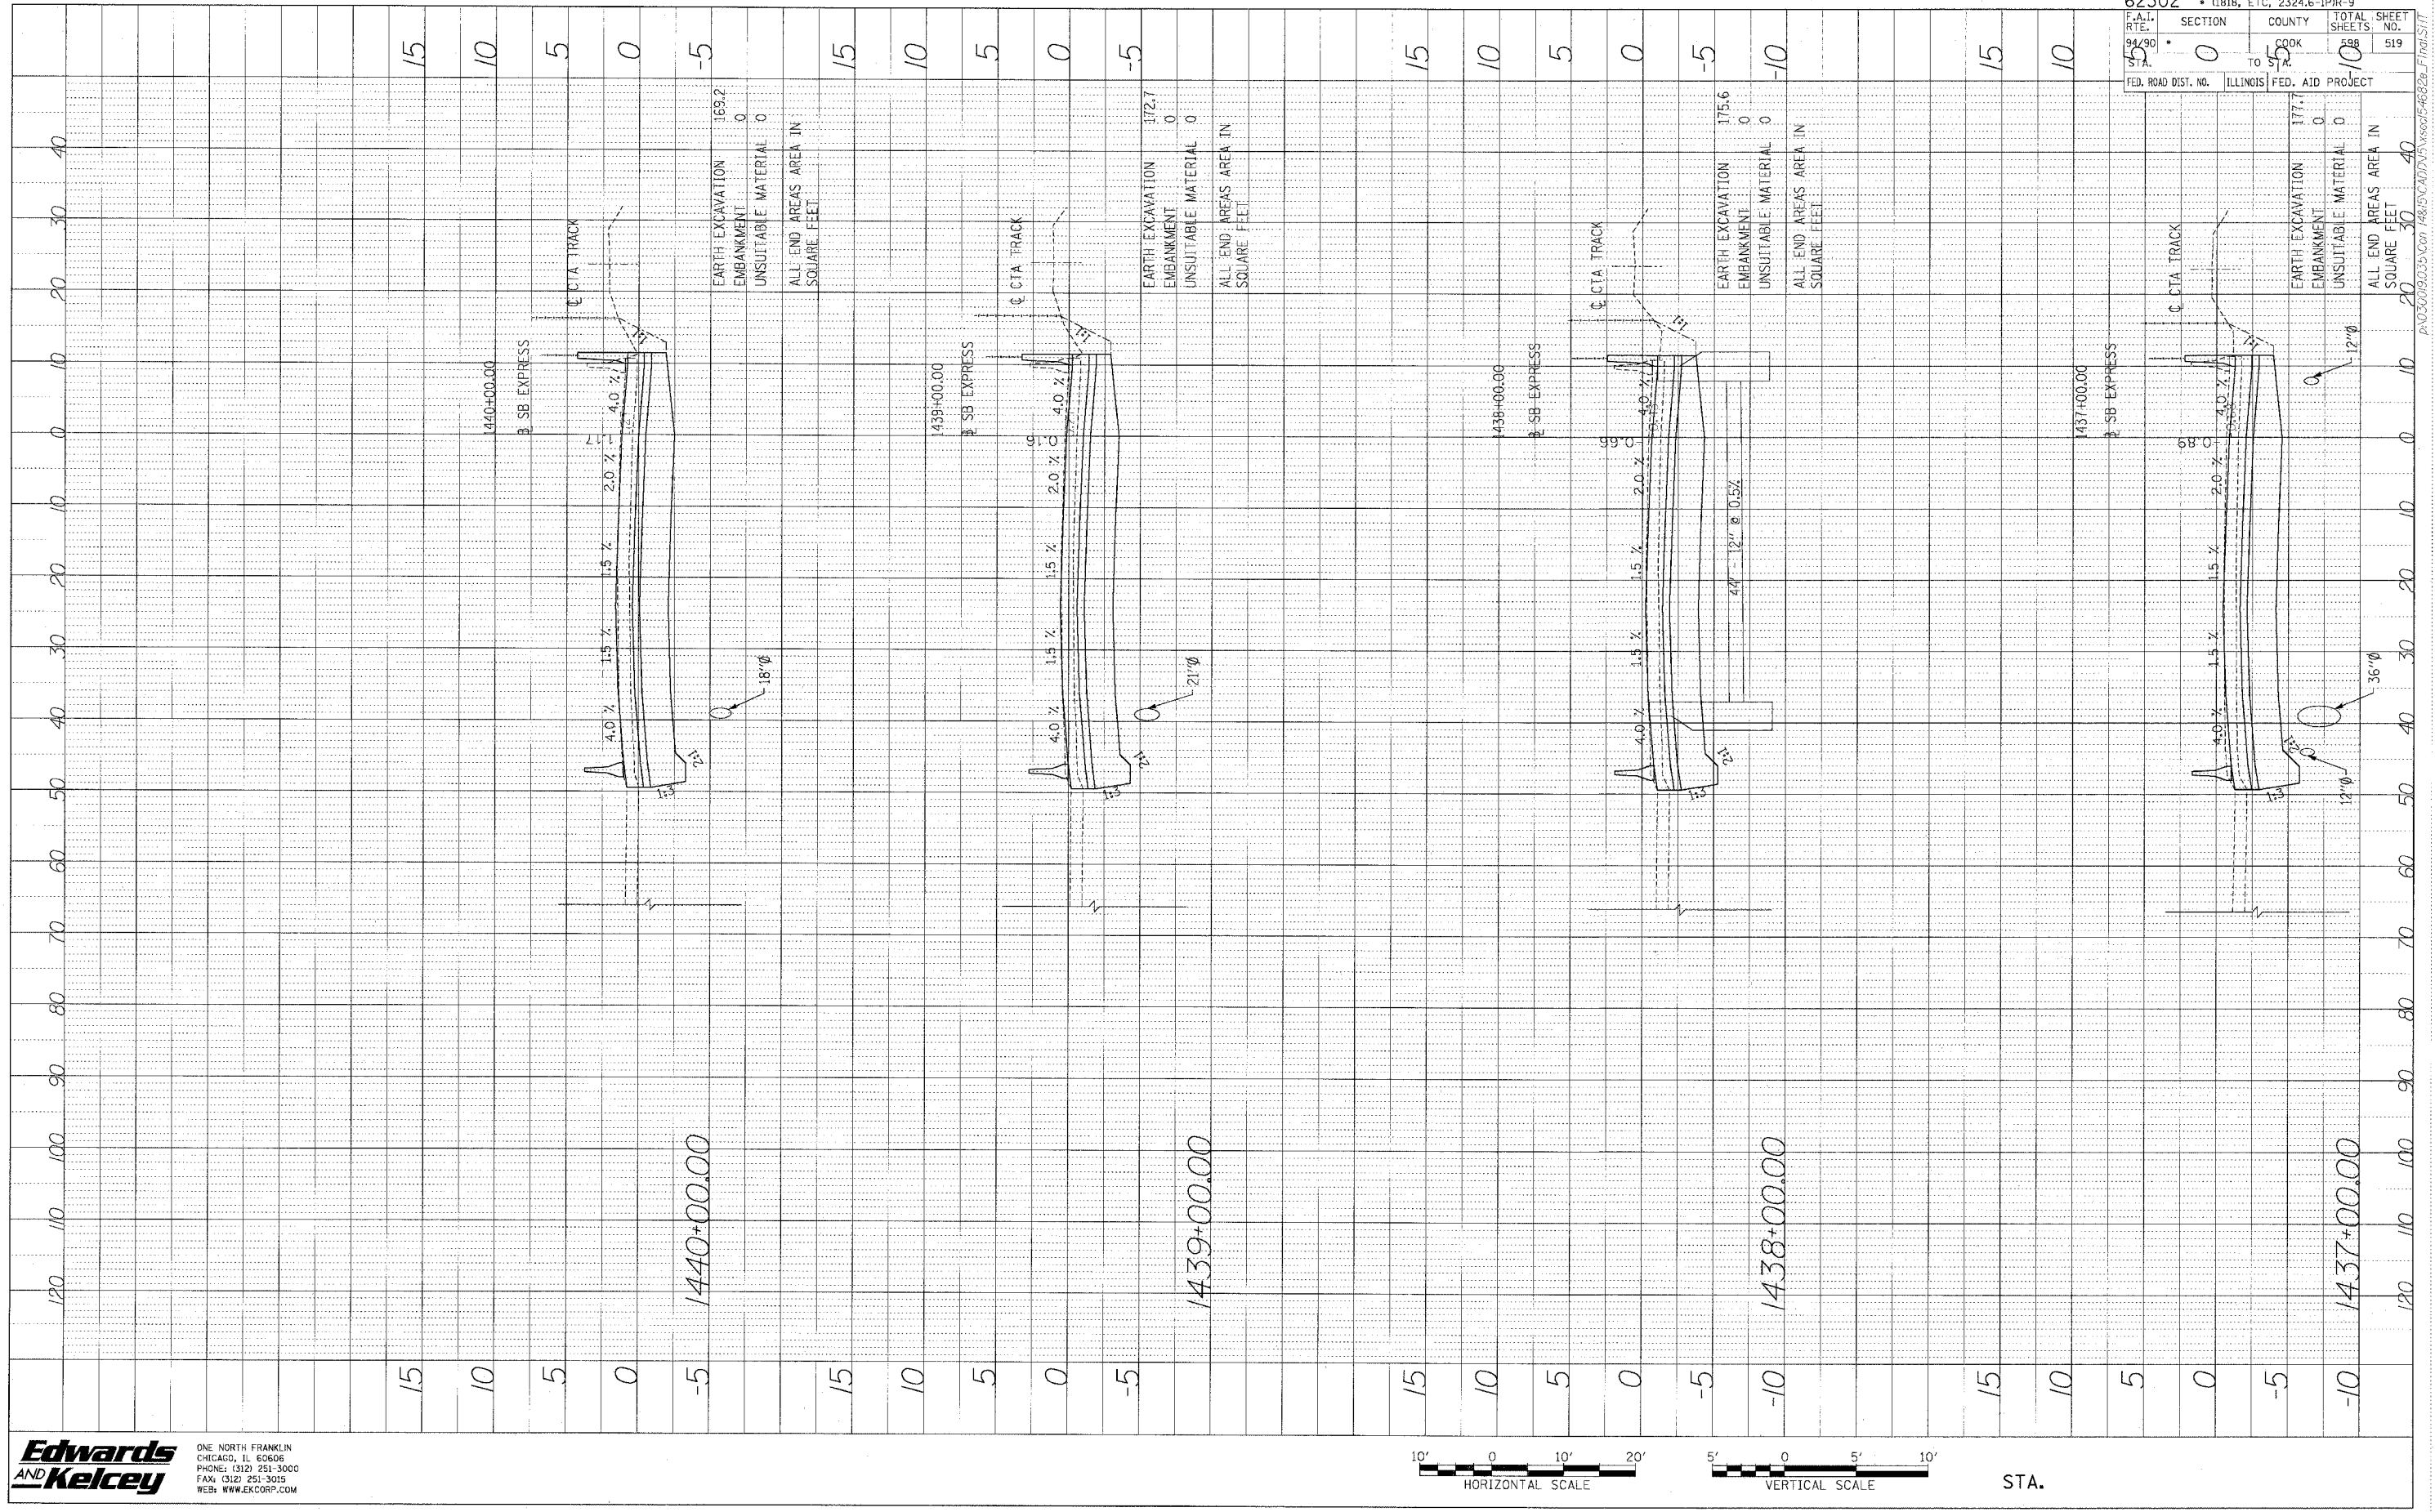

62302	• (1818, ETC, 2324.6-1PR-9
94/90	SECTION 0
5 A	COUNTY COOK
	TO STA. 5
FED. ROAD DIST. NO.	ILLINOIS FED. AID PROJECT
	598
	519

**Edwards AND Kelcey**  
 ONE NORTH FRANKLIN  
 CHICAGO, IL 60606  
 PHONE: (312) 251-3600  
 FAX: (312) 251-3015  
 WEB: WWW.EKCORP.COM

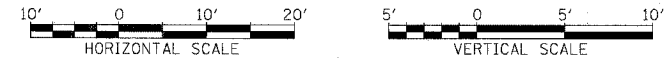

STA.

PA-030009.035 Ccon #4875C407D75 vssal6-4682e-F10415117