



PROFILE DESIGNED BY DATE
 PLOTTED REVIEWED
 DATE: 04/20/90
 NO. 1 STRUCTURE NOTATION: OHND

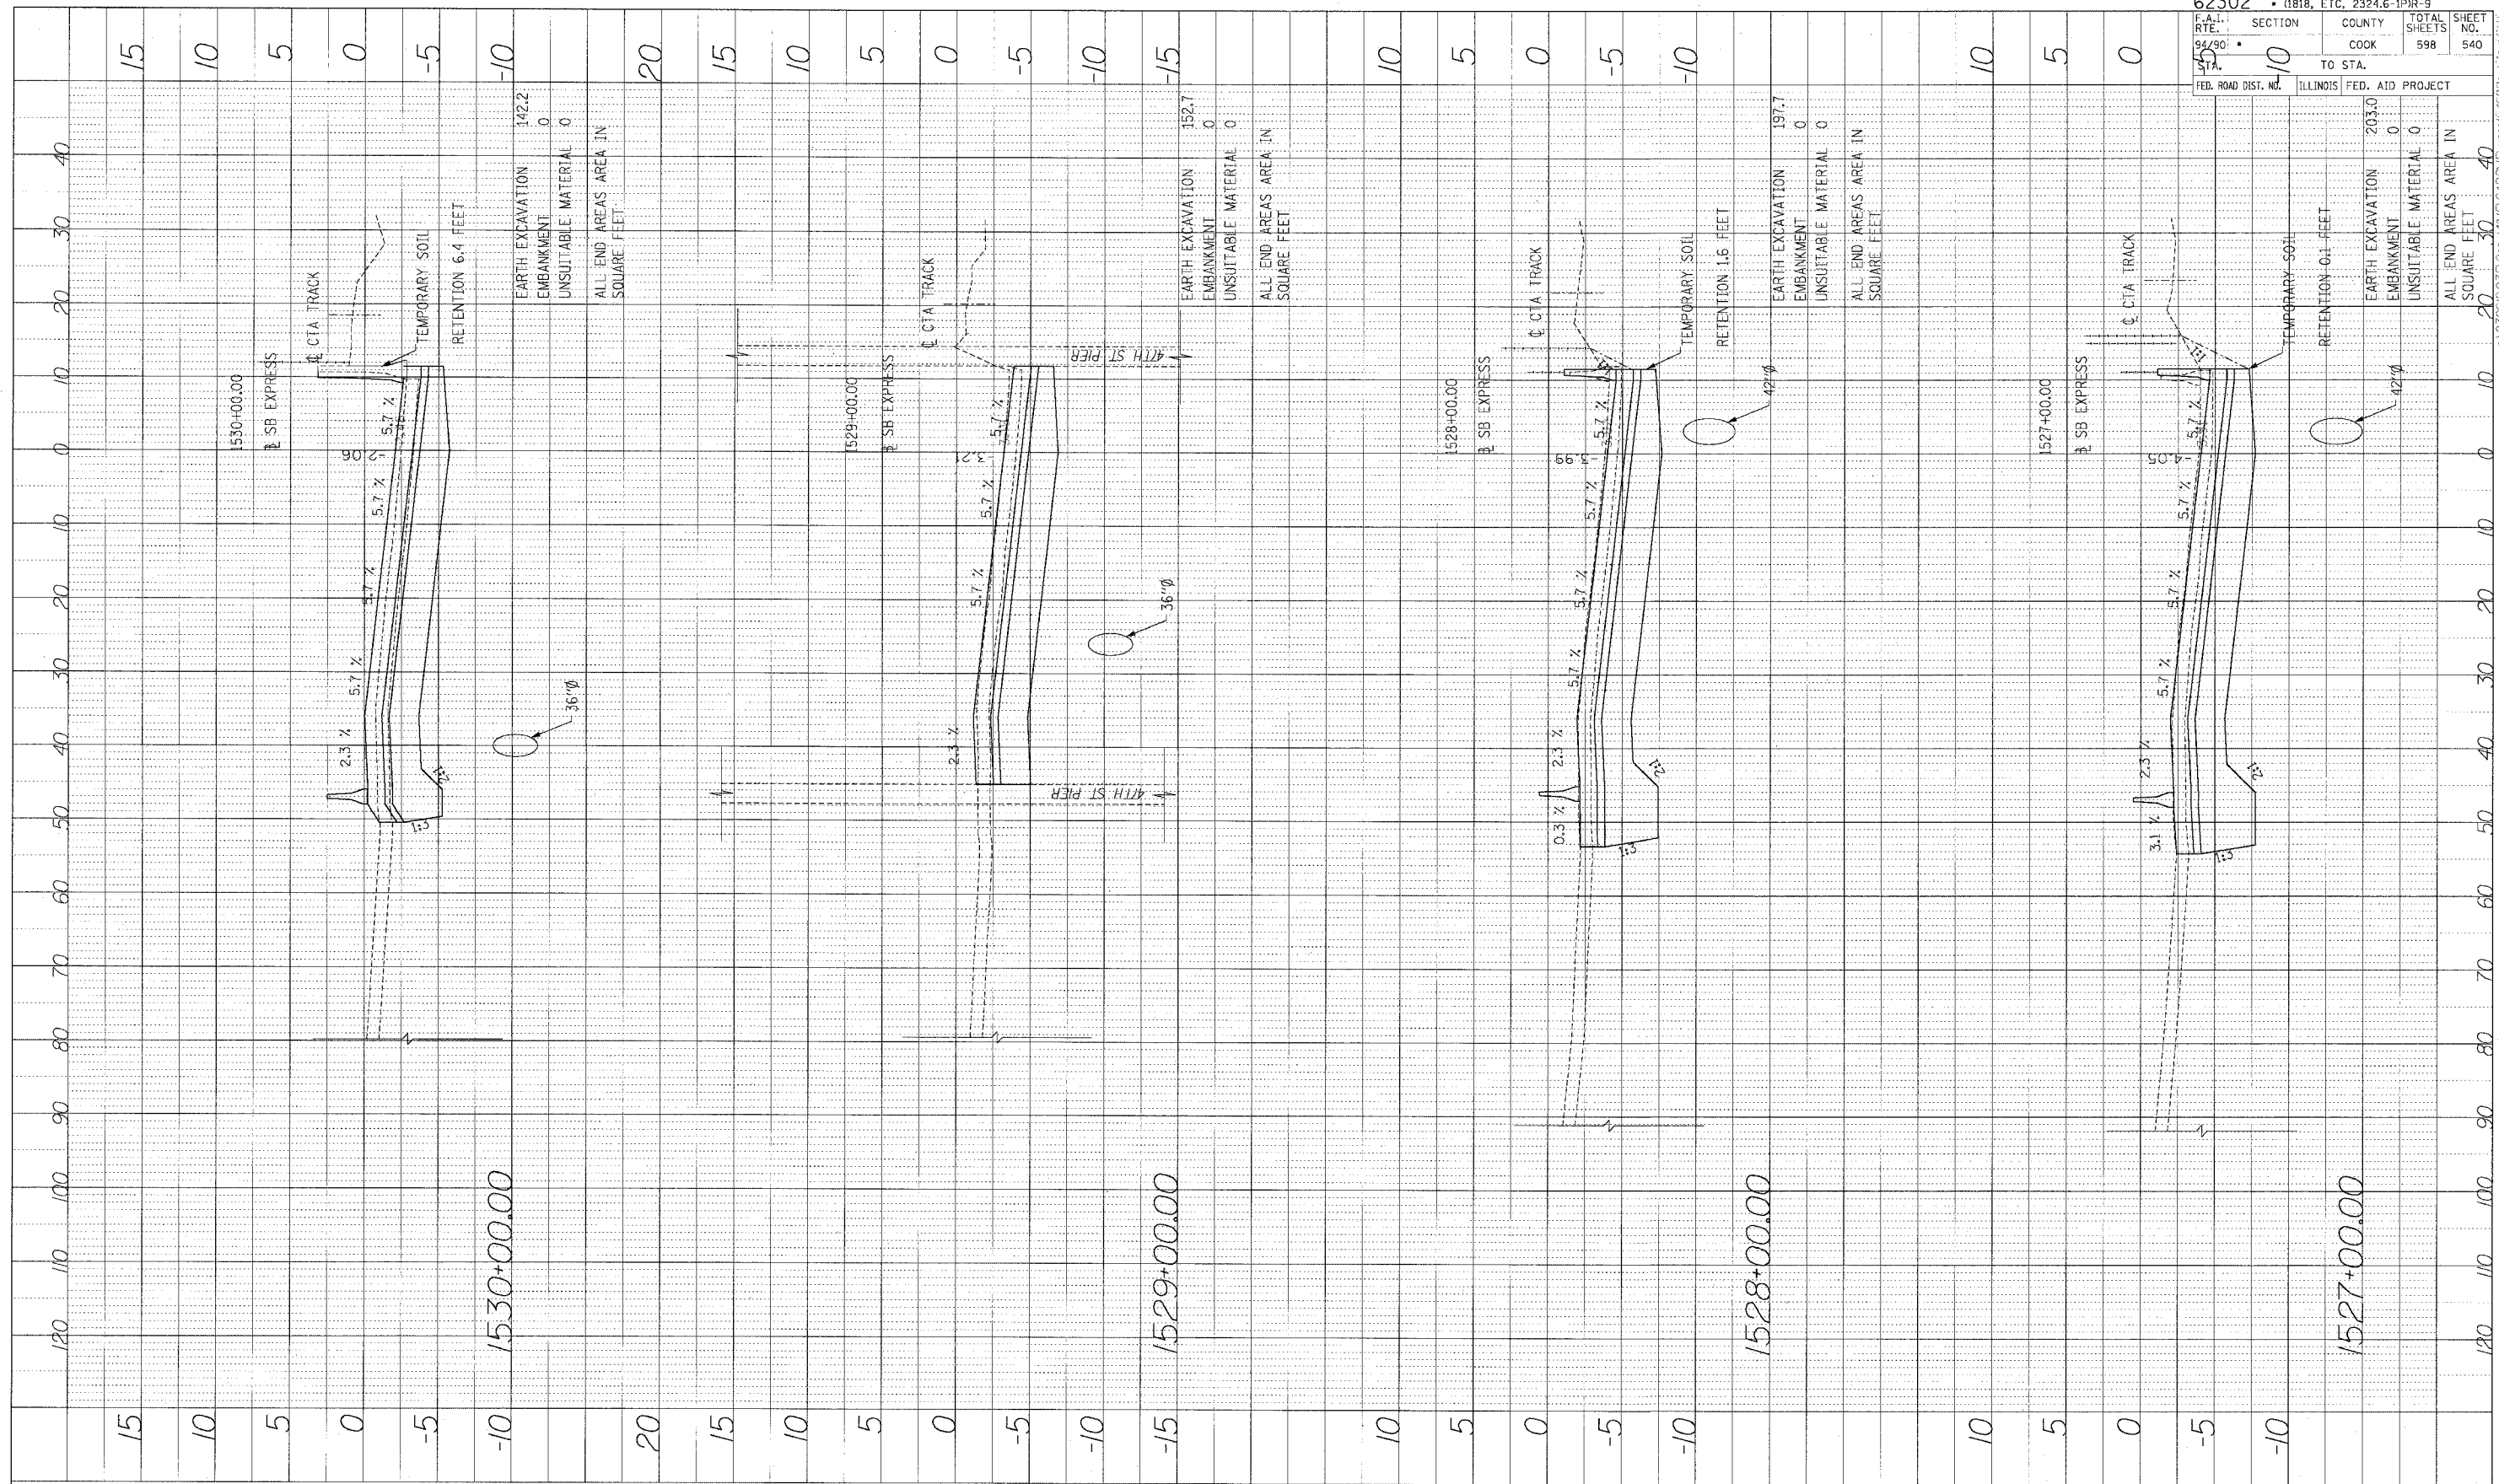

62302	• (1818, ETC, 2324.6-1PR-9
ROUTE 94/90	SECTION 10
STA. 15	COUNTY COOK
FED. ROAD DIST. NO. ILLINOIS	FED. AID PROJECT
TOTAL SHEETS 598	SHEET NO. 540

142.2	EARTH EXCAVATION	197.7	EARTH EXCAVATION
0	EMBANKMENT	0	EMBANKMENT
0	UNSUITABLE MATERIAL	0	UNSUITABLE MATERIAL
0	ALL END AREAS AREA IN SQUARE FEET	0	ALL END AREAS AREA IN SQUARE FEET
203.0	EARTH EXCAVATION	203.0	EARTH EXCAVATION
0	EMBANKMENT	0	EMBANKMENT
0	UNSUITABLE MATERIAL	0	UNSUITABLE MATERIAL
0	ALL END AREAS AREA IN SQUARE FEET	0	ALL END AREAS AREA IN SQUARE FEET

Edwards AND Kelcey
 ONE NORTH FRANKLIN
 CHICAGO, IL 60606
 PHONE: (312) 251-3000
 FAX: (312) 251-3018
 WEB: WWW.EKCORP.COM

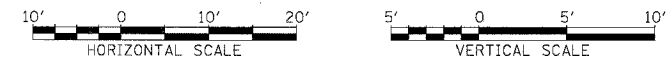

STA.

AK0300690303030m 148/5/CADD/05/sect/4682a-F/inv/SH