


PROFILE SURVEYED BY DATE
 PLOTTED REGISTERED
 NOTE BOOK DRAWN NOTED
 NO. STRUCTURE INDICATED OTHER

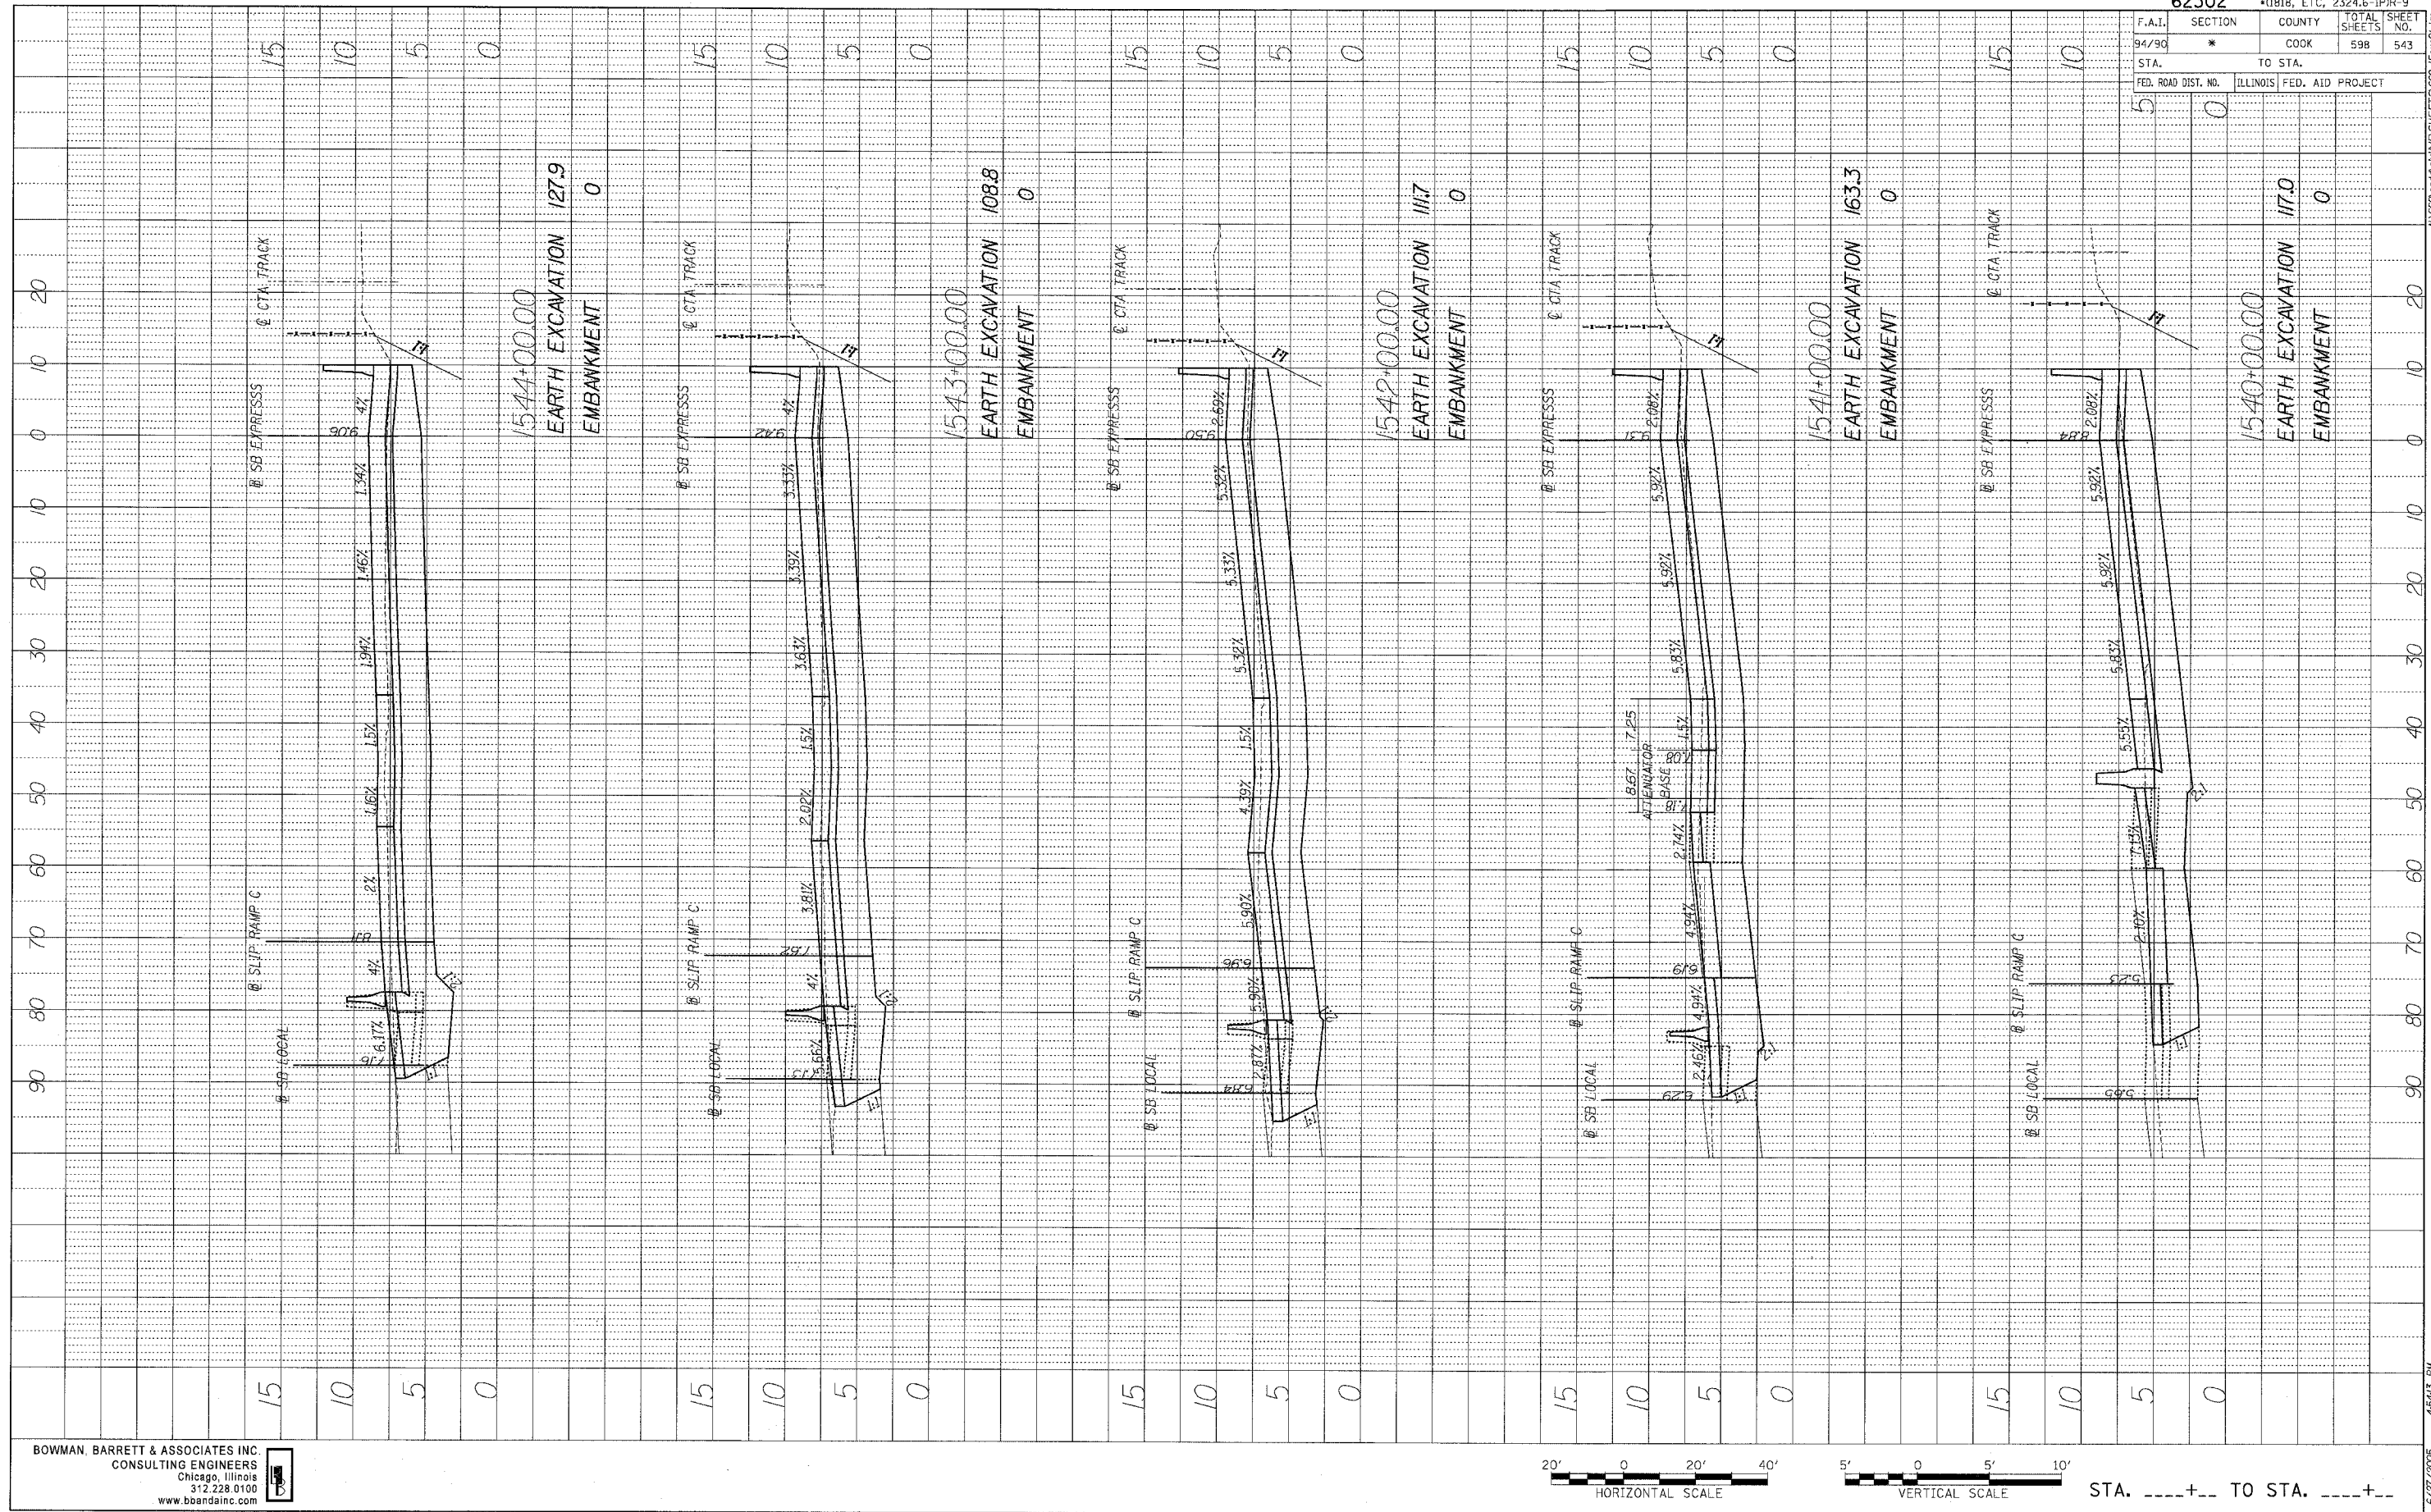

1544+00.00
 EARTH EXCAVATION 127.9
 EMBANKMENT 0

1543+00.00
 EARTH EXCAVATION 108.8
 EMBANKMENT 0

1542+00.00
 EARTH EXCAVATION 111.7
 EMBANKMENT 0

1541+00.00
 EARTH EXCAVATION 163.3
 EMBANKMENT 0

1540+00.00
 EARTH EXCAVATION 117.0
 EMBANKMENT 0



STA. ---+--- TO STA. ---+---

BOWMAN BARRETT & ASSOCIATES INC.
 CONSULTING ENGINEERS
 Chicago, Illinois
 312.228.0100
 www.bbainc.com

62302		*0818, ETC, 2324.6-1PJR-9	
F.A.I.	SECTION	COUNTY	TOTAL SHEETS
94/90	*	COOK	598
STA.	TO STA.		
FED. ROAD DIST. NO.	ILLINOIS	FED. AID PROJECT	
5	0		

6/27/2005 4:54:43 PM

IN:6603020818\DRAWINGS\SHEETS\660_153600.dwg