


PROFILE  
 DRAWN BY \_\_\_\_\_ DATE \_\_\_\_\_  
 CHECKED BY \_\_\_\_\_  
 PLANNED BY \_\_\_\_\_  
 GRADES CHECKER \_\_\_\_\_  
 NOTE BOOK NO. \_\_\_\_\_  
 STRUCTURE NOTATIONS QPND

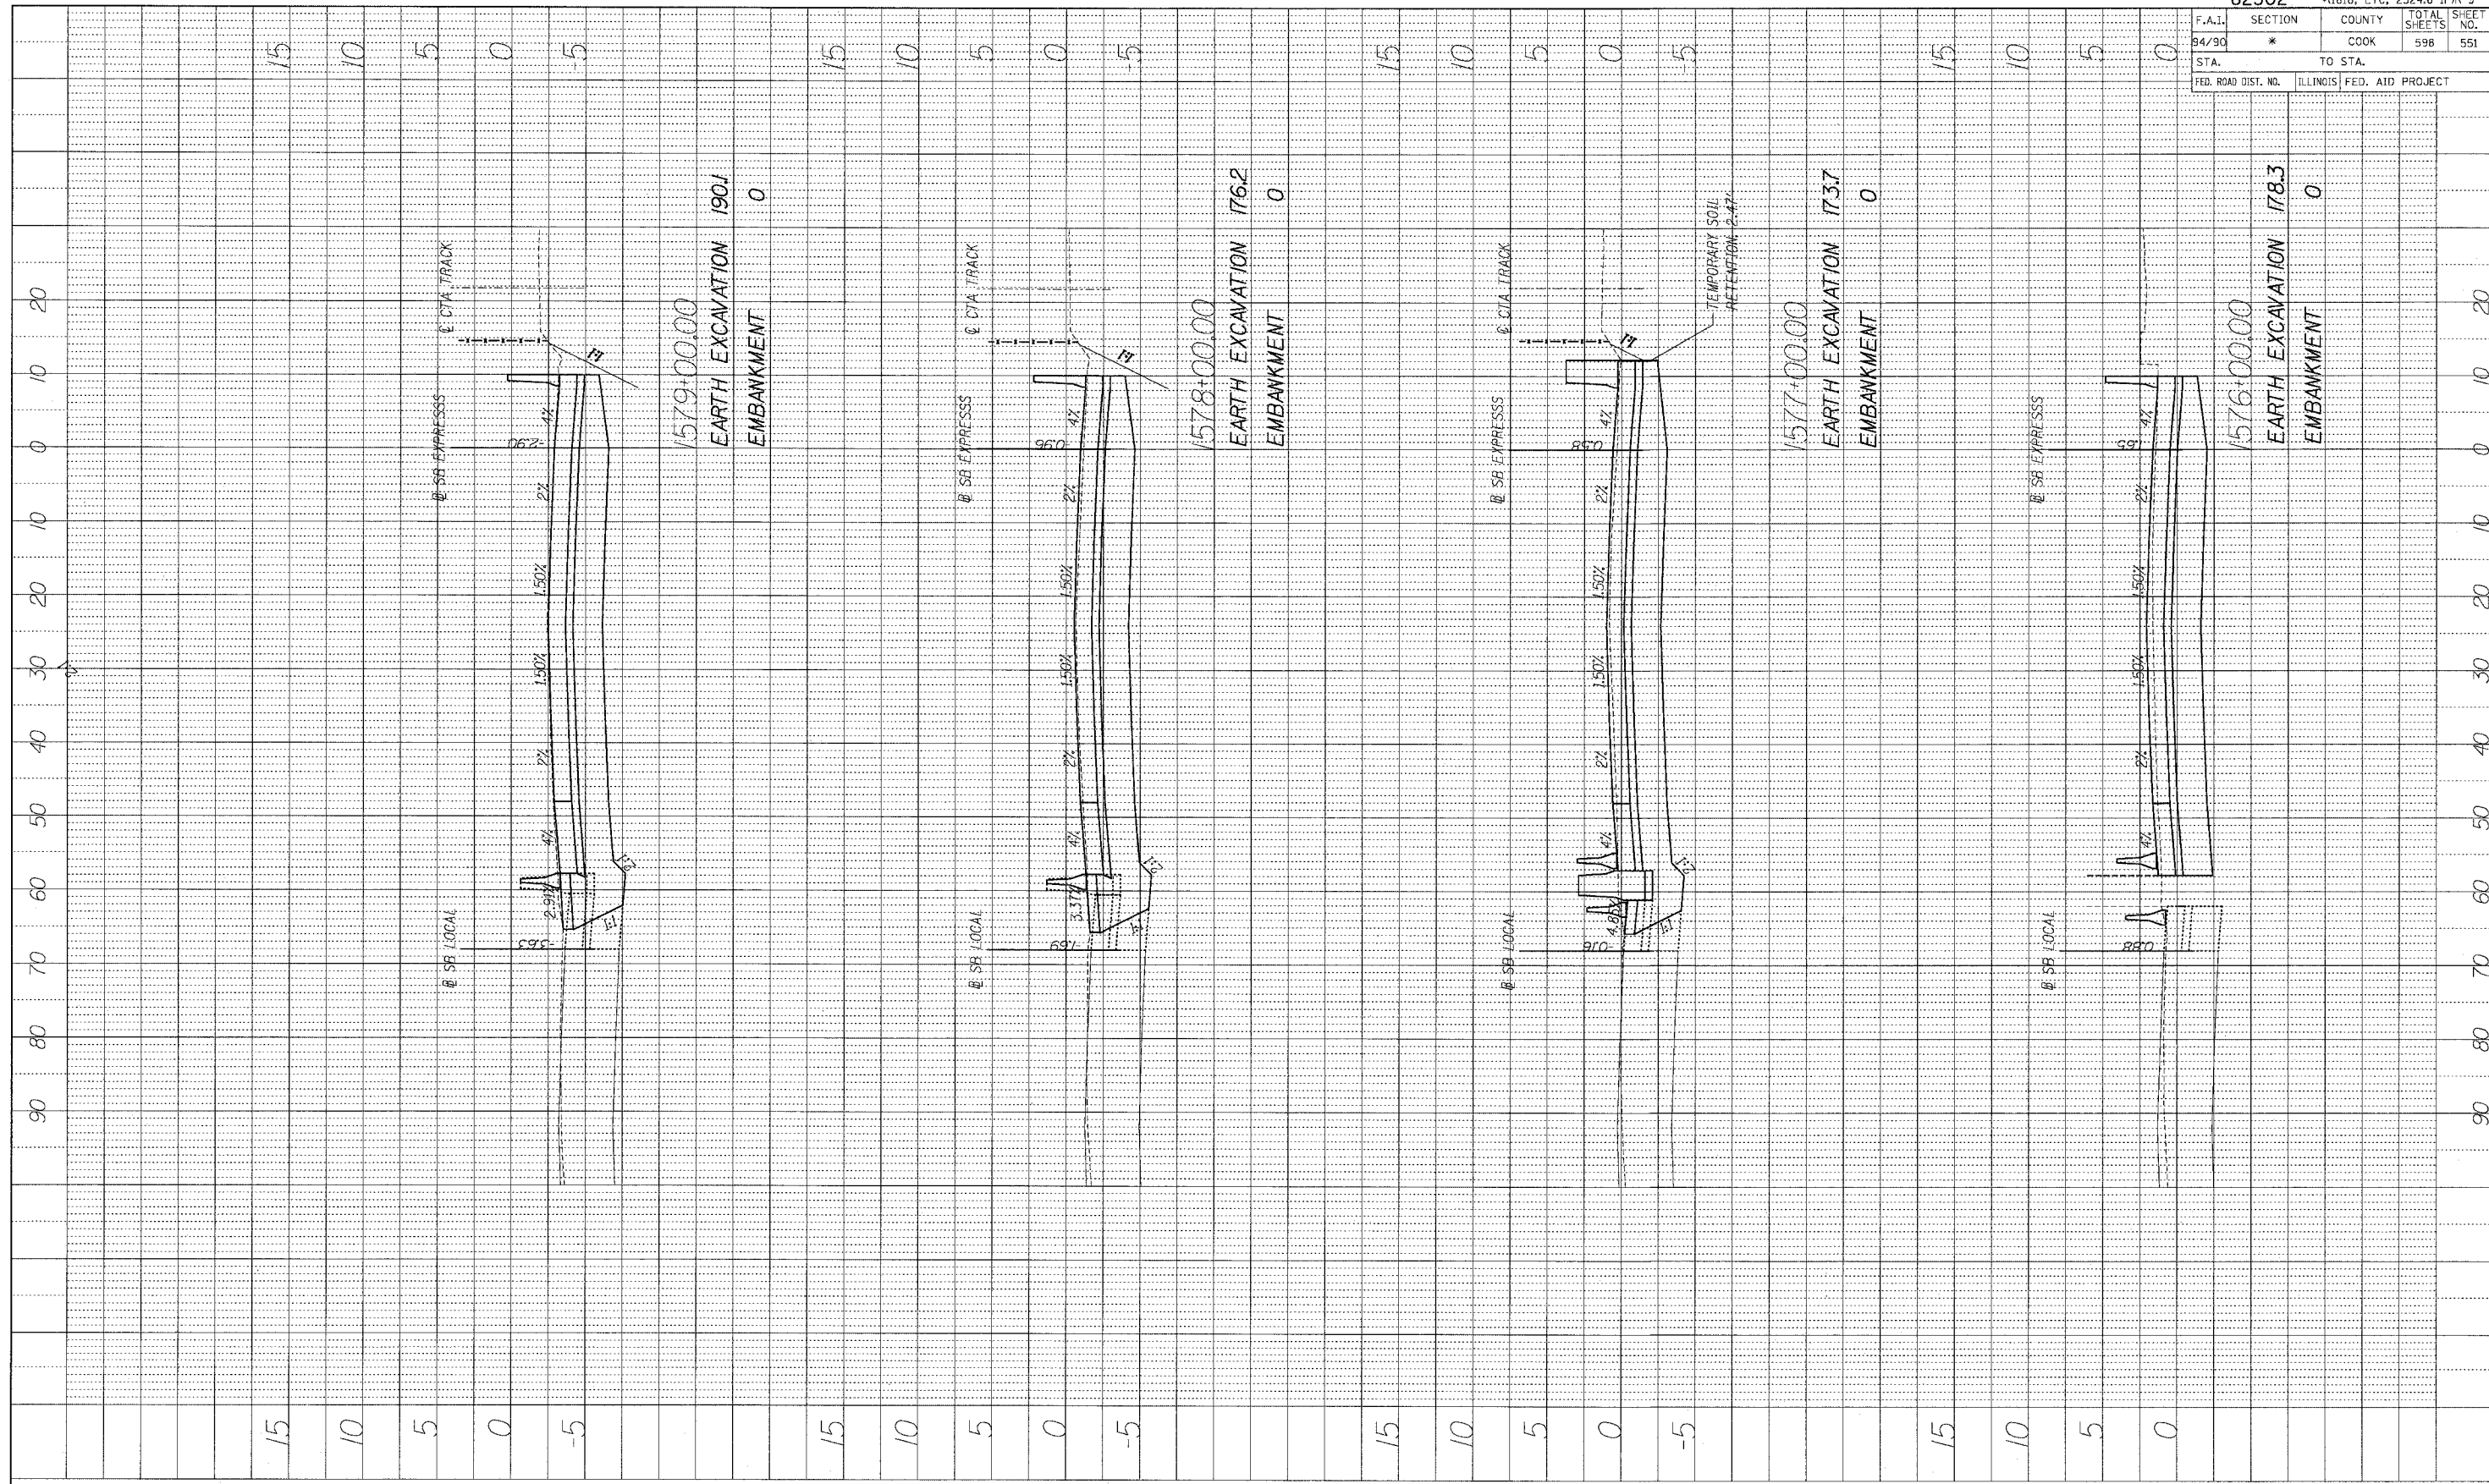

1579+00.00  
 EARTH EXCAVATION 190.1  
 EMBANKMENT 0


1578+00.00  
 EARTH EXCAVATION 176.2  
 EMBANKMENT 0

1577+00.00  
 EARTH EXCAVATION 173.7  
 EMBANKMENT 0

1576+00.00  
 EARTH EXCAVATION 178.3  
 EMBANKMENT 0

62302		•(1818, ETC. 2324.6-IPR-9	
F.A.I. SECTION	COUNTY	TOTAL SHEETS	SHEET NO.
94/90 *	COOK	598	551
STA. _____ TO STA. _____		FED. ROAD DIST. NO. _____ ILLINOIS FED. AID PROJECT _____	

BOWMAN, BARRETT & ASSOCIATES INC  
 CONSULTING ENGINEERS  
 Chicago, Illinois  
 312.228.9100  
 www.bbandainc.com

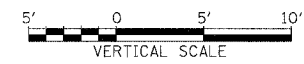

STA. \_\_\_\_\_+\_\_\_ TO STA. \_\_\_\_\_+\_\_\_

4:56:27 PM 6/27/2005