


F.A.I.	SECTION	COUNTY	TOTAL SHEETS	SHEET NO.
94/90		COOK	556	64
STA. 2614+00		TO STA. 2626+00		
FED. ROAD DIST. NO.		ILLINOIS FED. AID PROJECT		
62300		*(1818, ETC., 2324.6-IPR-8		

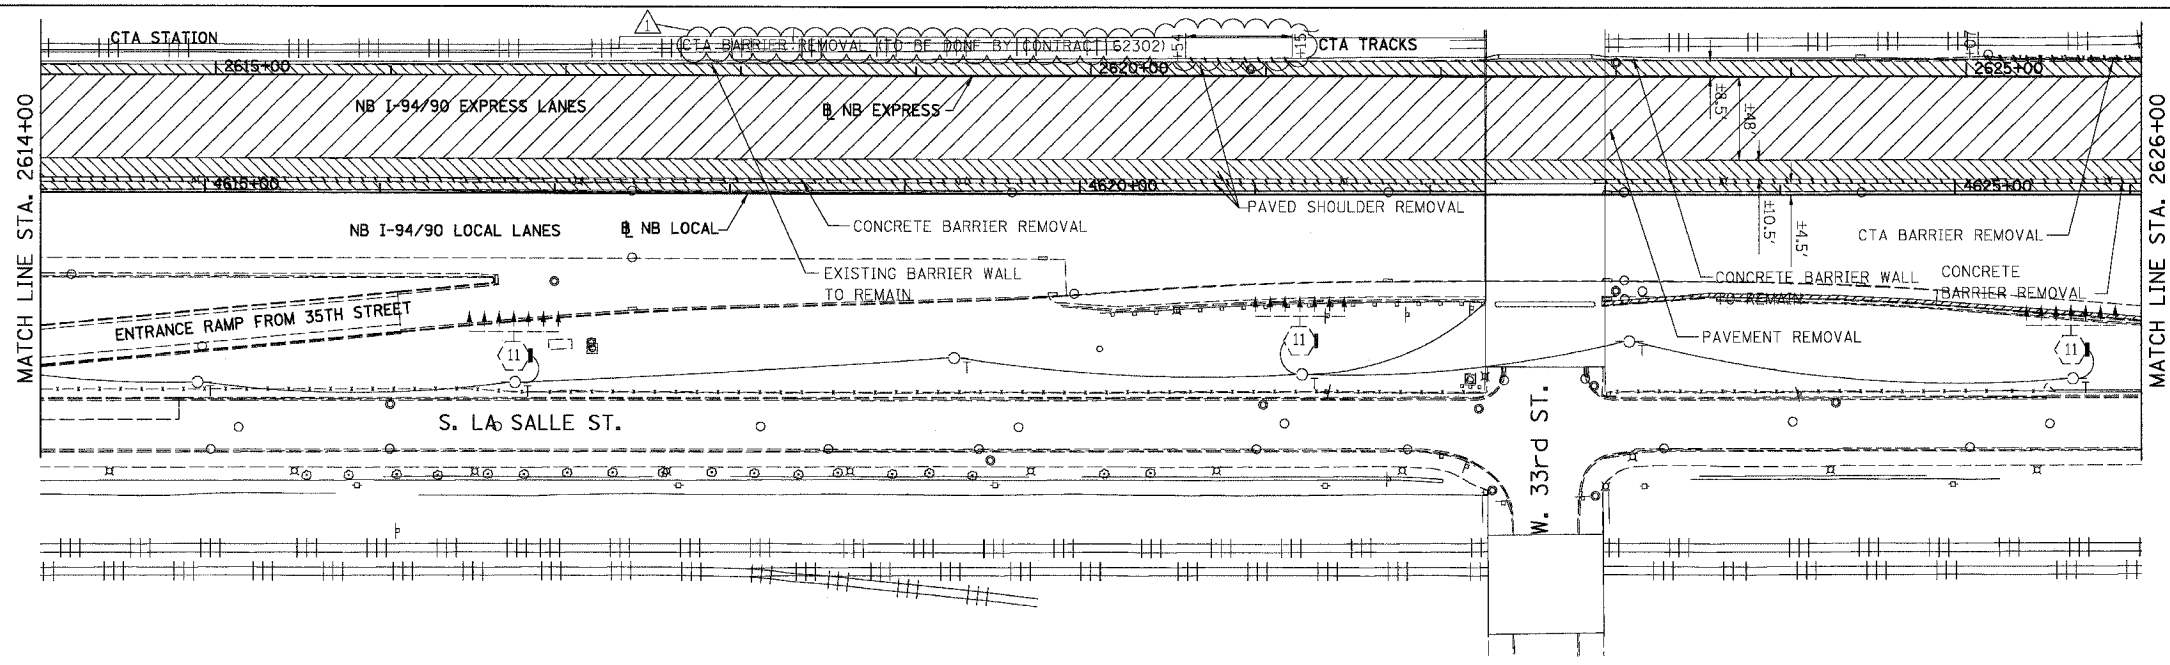


REMOVAL LEGEND

	PAVEMENT REMOVAL
	PAVED SHOULDER REMOVAL
	COMBINATION CURB AND GUTTER REMOVAL
	CONCRETE BARRIER OR GUARD RAIL REMOVAL


NOTE: CTA COMBINATION CURB AND GUTTER REMOVAL NOT SHOWN FOR CLARITY.

EXISTING CONDITIONS AND REMOVALS

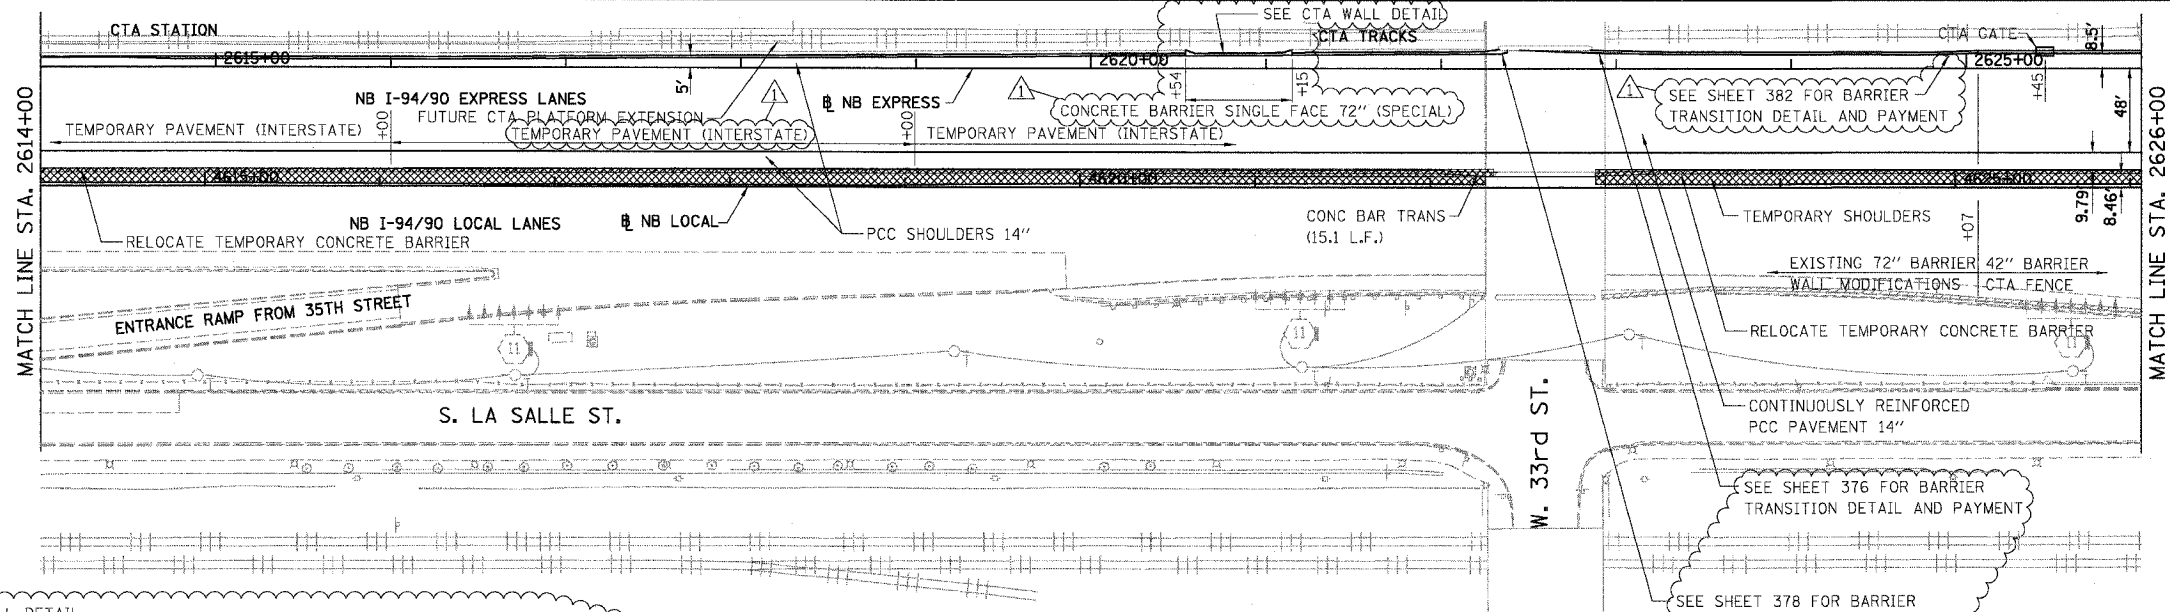


PROPOSED LEGEND

	TEMPORARY PAVEMENT (INTERSTATE) / SHOULDERS
	TEMPORARY CONCRETE BARRIER

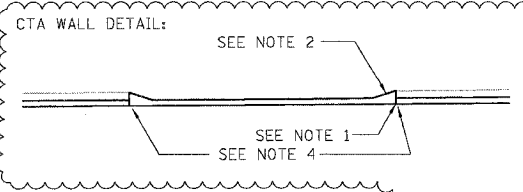

- NOTES:**
1. CONSTRUCT 'CONCRETE BARRIER SINGLE FACE 72" (SPECIAL)' WITH FRONT FACE FLUSH WITH ADJACENT CTA BARRIER WALL MODIFICATIONS.
 2. TAPER BACK OF 'CONCRETE BARRIER SINGLE FACE 72" (SPECIAL)' AT 3:1 MAX TO MEET BACK OF ADJACENT CTA BARRIER WALL TO REMAIN. COST INCLUDED IN 'CONCRETE BARRIER SINGLE FACE 72" (SPECIAL)'.
 3. ADJUST HEIGHT OF 'CONCRETE BARRIER SINGLE FACE 72" (SPECIAL)' AS REQUIRED TO MATCH ADJACENT CTA BARRIER WALL TO REMAIN. COST INCLUDED IN 'CONCRETE BARRIER SINGLE FACE 72" (SPECIAL)'.
 4. PROVIDE 2-#5 BARS, 4'-0" LONG, AT 4" CTS. (WITH 2-1/2" CL. TOP AND SIDES) AT CORNERS IN SHOULDER. COST INCLUDED IN 'PCC SHOULDERS 14".'

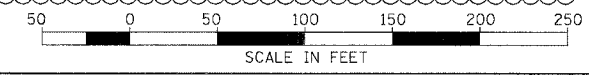

PROPOSED CONDITIONS RDY-19

REVISIONS	
NAME	DATE
ADDENDUM 1	8/12/05

ILLINOIS DEPARTMENT OF TRANSPORTATION
F.A.I. 94/90 (DAN RYAN EXPRESSWAY)
31ST STREET TO 71ST STREET
NB EXPRESS LANE RECONSTRUCTION
EXISTING AND PROPOSED PLAN
NORTHBOUND STA. 2614+00 TO STA. 2626+00

SCALE: 1"=50' DRAWN BY: TER
DATE: 01/07/05 CHECKED BY: JDC

BOWMAN, BARRETT & ASSOCIATES INC.
CONSULTING ENGINEERS
Chicago, Illinois
312.228.0100
www.bbainc.com

06/11/2005 06:44:59 PM