
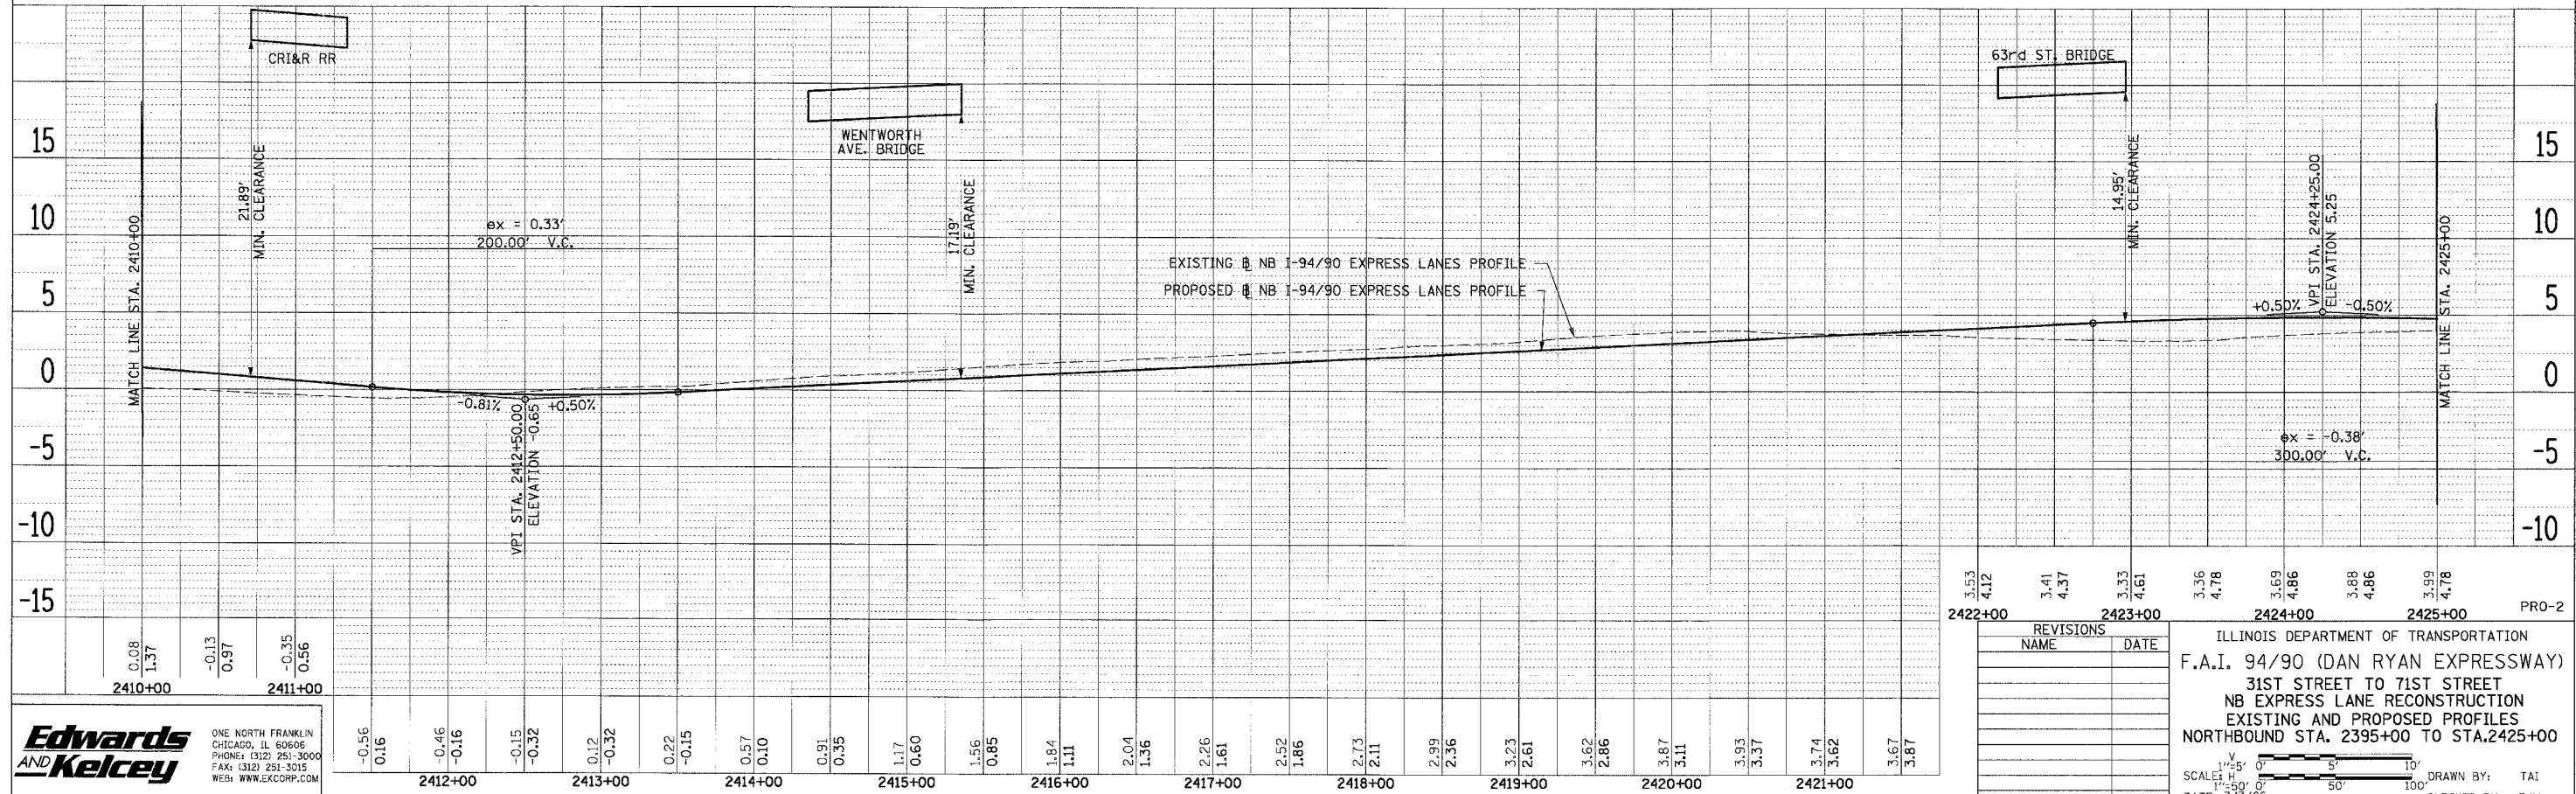


62300 • (1818, ETC, 2324.6-IPR-8	
F.A.I. SECTION	COUNTY
94/90	COOK
STA. TO STA.	TOTAL SHEETS
	556
FED. ROAD DIST. NO.	ILLINOIS
	FED. AID PROJECT

PLAN	DATE
BY	
NO. OF SHEETS	
NO. OF SHEETS PLOTTED	
NO. OF SHEETS CHECKED	
NO. OF SHEETS PAID FOR	

PLAN	DATE
BY	
NO. OF SHEETS	
NO. OF SHEETS PLOTTED	
NO. OF SHEETS CHECKED	
NO. OF SHEETS PAID FOR	

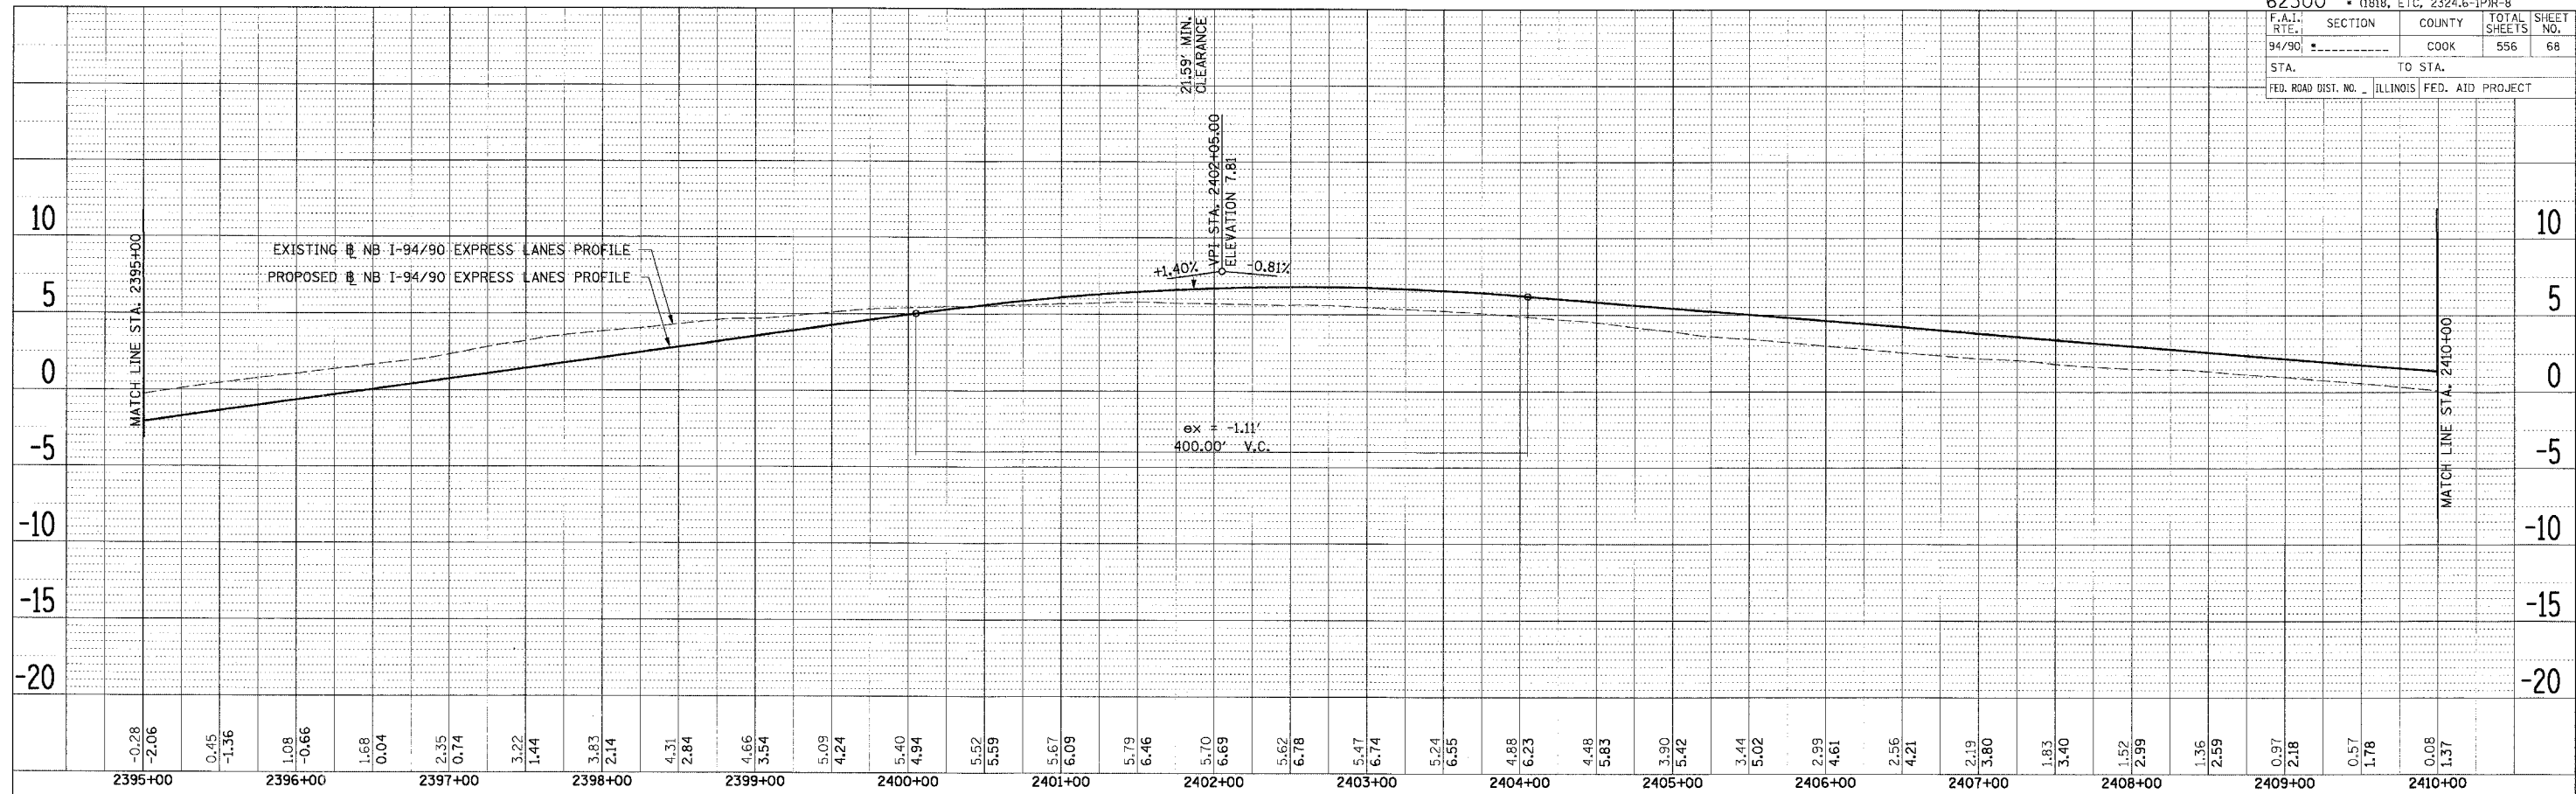

**Edwards AND Kelcey**  
 ONE NORTH FRANKLIN  
 CHICAGO, IL 60606  
 PHONE: (312) 251-3000  
 FAX: (312) 251-3015  
 WEB: WWW.EKCORP.COM

NO.	REVISIONS	DATE

ILLINOIS DEPARTMENT OF TRANSPORTATION  
 F.A.I. 94/90 (DAN RYAN EXPRESSWAY)  
 31ST STREET TO 71ST STREET  
 NB EXPRESS LANE RECONSTRUCTION  
 EXISTING AND PROPOSED PROFILES  
 NORTHBOUND STA. 2395+00 TO STA. 2425+00

SCALE: H 1"=50'  
 V 1/2"=5'  
 DATE: 7/7/05

DRAWN BY: TAI  
 CHECKED BY: PJM

06/24/2005 12:20:38 PM