

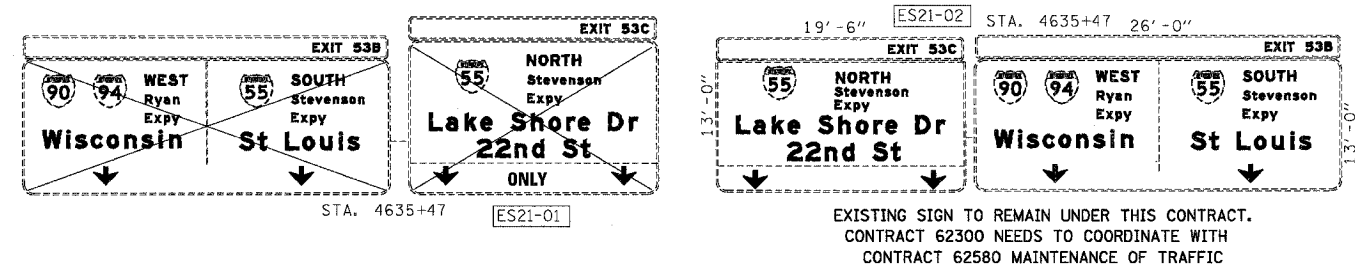


F.A.I.	SECTION	COUNTY	TOTAL SHEETS	SHEET NO.
94/90		COOK	556	98
STA. 2626+00		TO STA.		
FED. ROAD DIST. NO.		ILLINOIS	FED. AID PROJECT	
62300		*(1818, ETC, 2324.6-IPR-8		

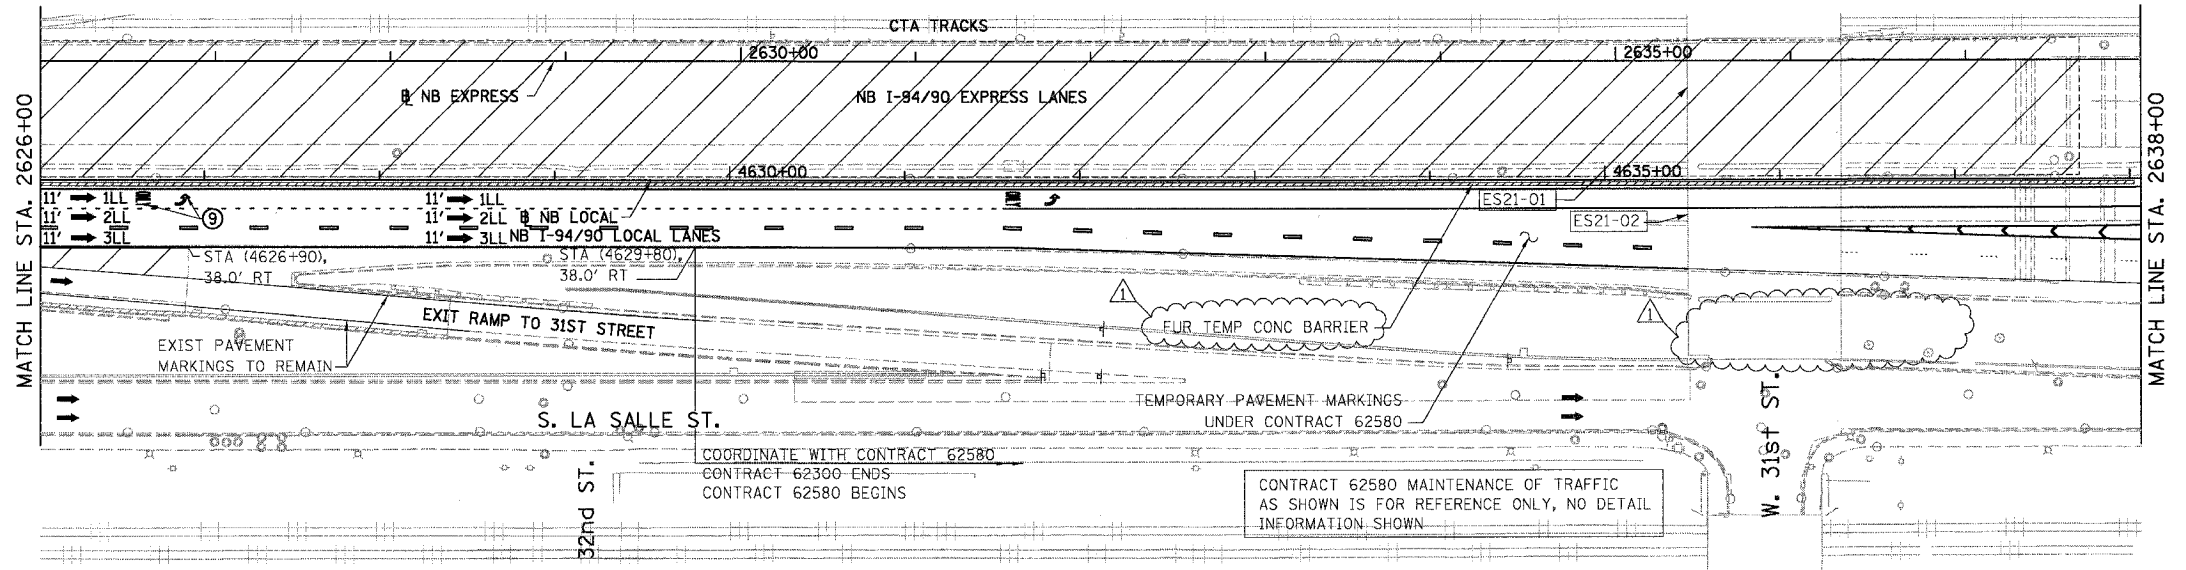


- LEGEND**
- WORK ZONE
  - TEMPORARY PAVEMENT
  - 1LL TRAFFIC LANE & DIRECTION OF TRAFFIC
  - DRUM OR BARRICADE TYPE II WITH STEADY BURN LIGHT
  - IMPACT ATTENUATORS, TEMPORARY (NON-REDIRECTIVE), TEST LEVEL 3
  - BARRICADE TYPE III
  - TEMPORARY CONCRETE BARRIER
  - ① LINE 4" (YELLOW EDGE LINE)
  - ② LINE 4" (WHITE EDGE LINE)
  - ③ LINE 4" (SKIP DASH, 6' SKIP - 2' DASH, WHITE)
  - ④ LINE 5" (SKIP DASH, 30' SKIP - 10' DASH, WHITE)
  - ⑤ LINE 8" (WHITE GORE LINE)
  - ⑥ LINE 8" (SKIP DASH, 12' SKIP - 3' DASH, WHITE)
  - ⑦ LINE 12" (DIAGONAL, 30' C-C)
  - ⑧ LINE 12" (DIAGONAL, 500' C-C)
  - ⑨ LETTERS AND SYMBOLS
  - ESx-xx EXISTING SIGNS
  - TSx-xx TEMPORARY SIGNS

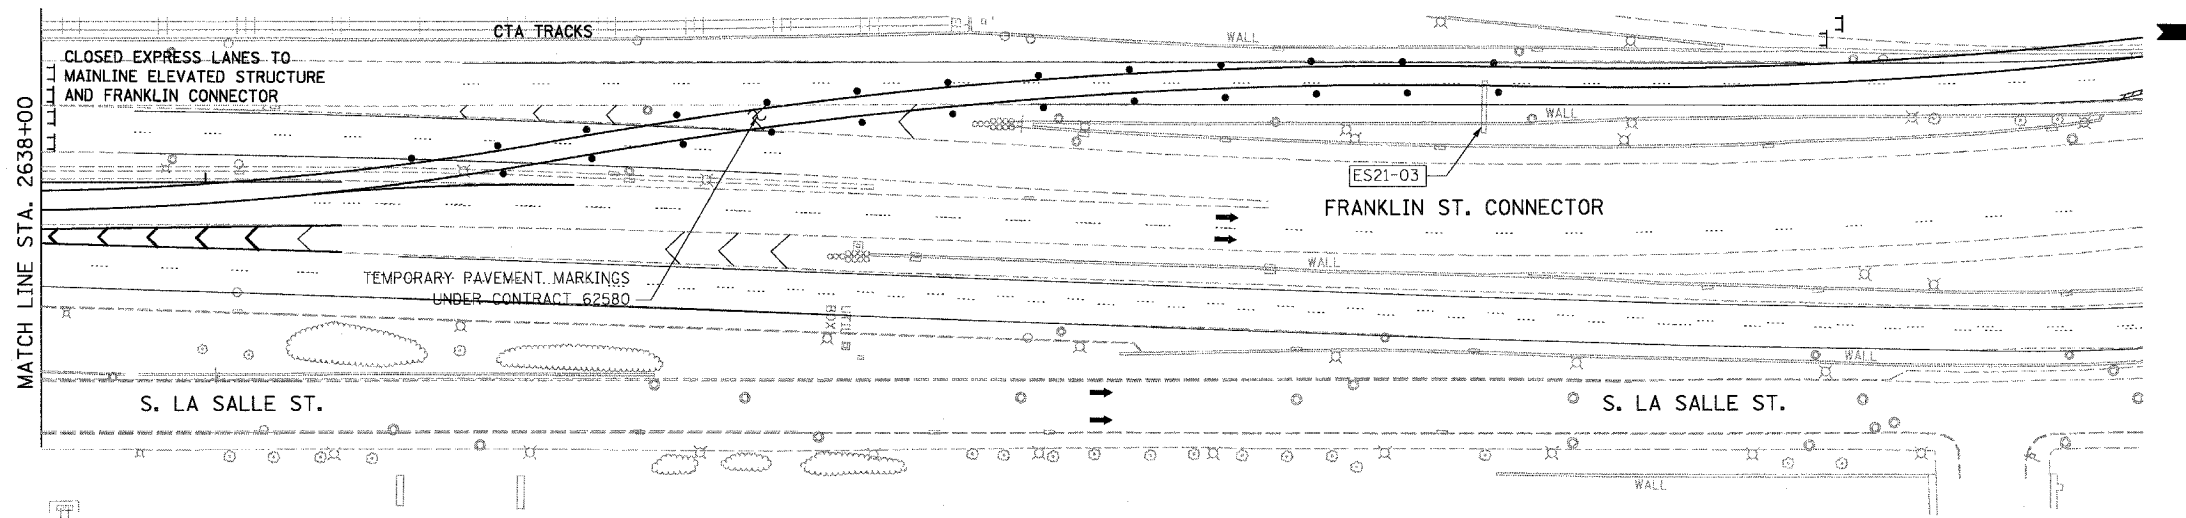

BOWMAN, BARRETT & ASSOCIATES INC.  
CONSULTING ENGINEERS  
Chicago, Illinois  
312.228.0100  
www.bbainc.com

EXISTING SIGN TO REMAIN UNDER THIS CONTRACT.  
CONTRACT 62300 NEEDS TO COORDINATE WITH  
CONTRACT 62580 MAINTENANCE OF TRAFFIC

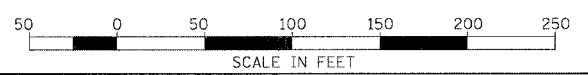

**STATIONING**  
+###.## STATION PROVIDED FROM THE I-90/94 EXPRESS LANES  
(+###.##) STATION PROVIDED FROM THE I-90/94 LOCAL LANES  
[+###.##] STATION PROVIDED FROM THE SLIP RAMP

REVISIONS	
NAME	DATE
ADDENDUM 1	8/12/05

ILLINOIS DEPARTMENT OF TRANSPORTATION  
F.A.I. 94/90 (DAN RYAN EXPRESSWAY)  
31ST STREET TO 71ST STREET  
NB EXPRESS LANE RECONSTRUCTION  
MAINTENANCE OF TRAFFIC PLAN STAGE 1  
NORTHBOUND STA. 2626+00 TO STA.  
SCALE: 1"=50'  
DATE: 07/07/05  
DRAWN BY: RA  
CHECKED BY: RS

MOT-18

3:30:04 PM 8/10/2005