



F.A.I. RTE.	SECTION	COUNTY	TOTAL SHEETS	SHEET NO.
94/90		COOK	556	160
STA.	TO STA.			
62300	1818, ETC. 2324.6-1PIR-8			
FED. ROAD DIST. NO.	ILLINOIS	FED. AID PROJECT		

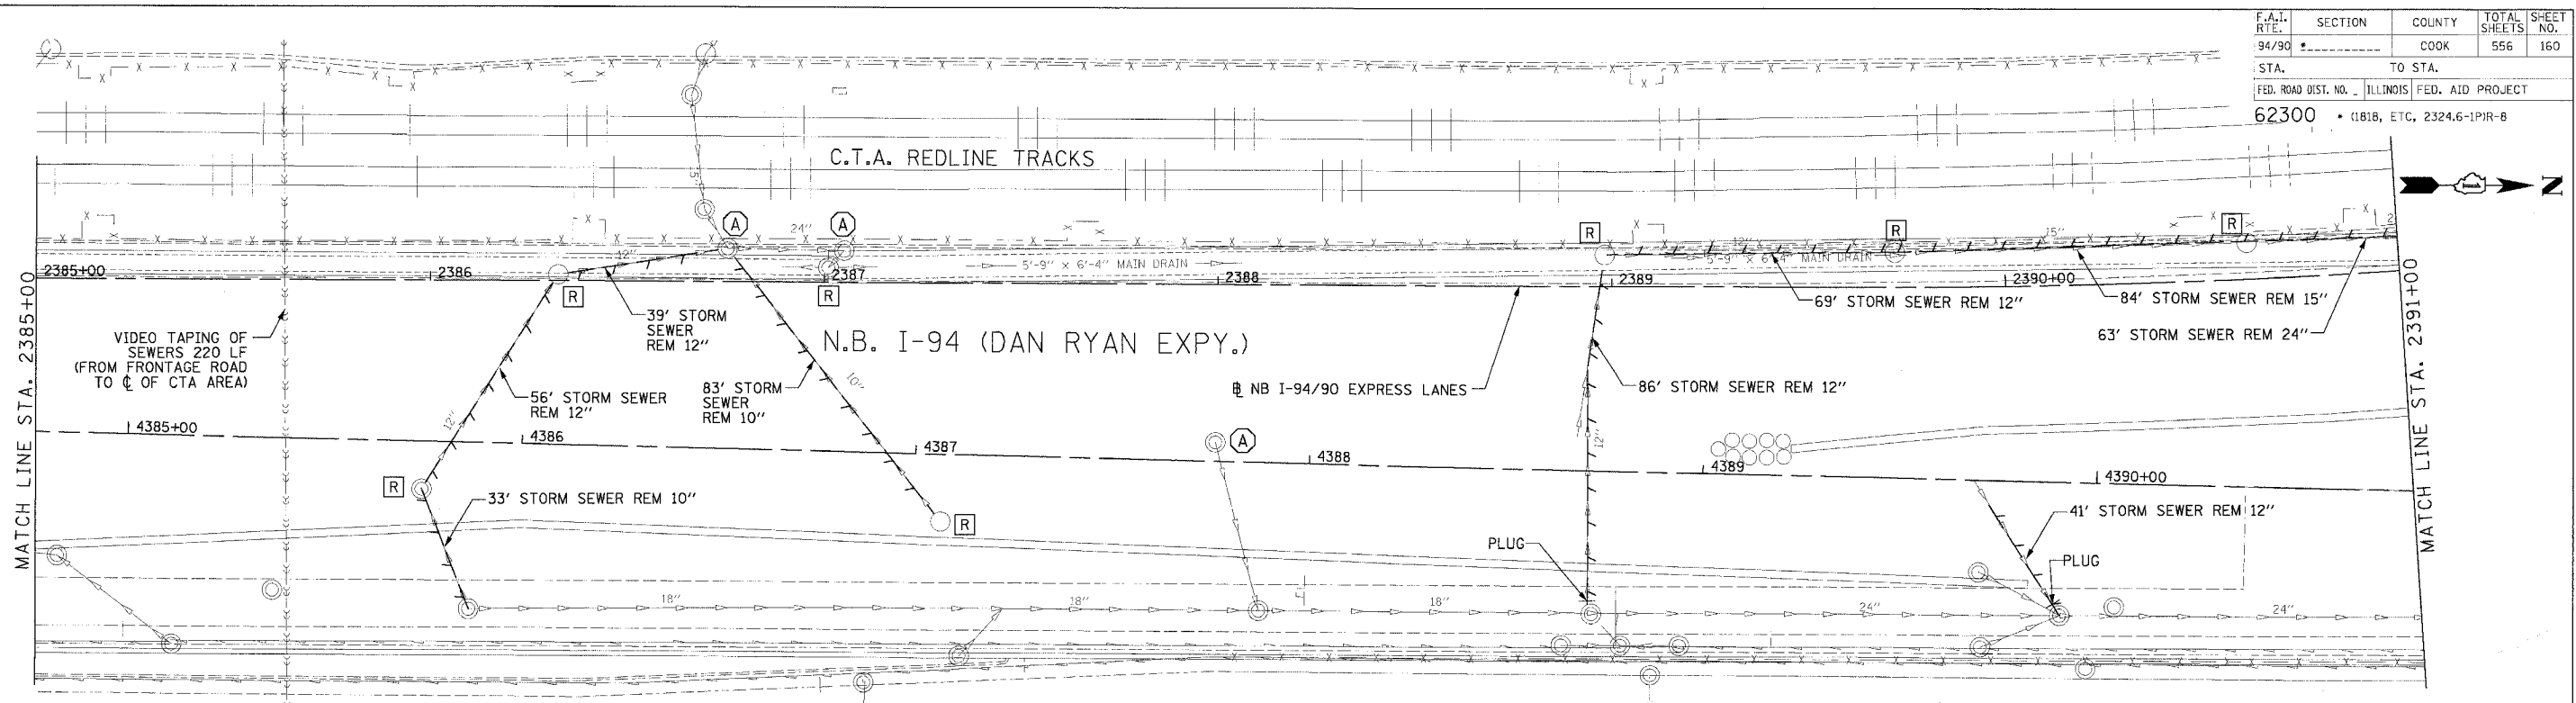

**NOTE:**

1. THE LOCATION OF DRAINAGE STRUCTURES AND PIPES CONSTRUCTED IN PREVIOUS CONTRACTS IS BASED OFF OF CONTRACT PLAN DRAWINGS. THE CONTRACTOR MUST VERIFY LIMITS OF PREVIOUS CONSTRUCTION IN THE FIELD.

**EXISTING CONDITIONS AND REMOVALS**

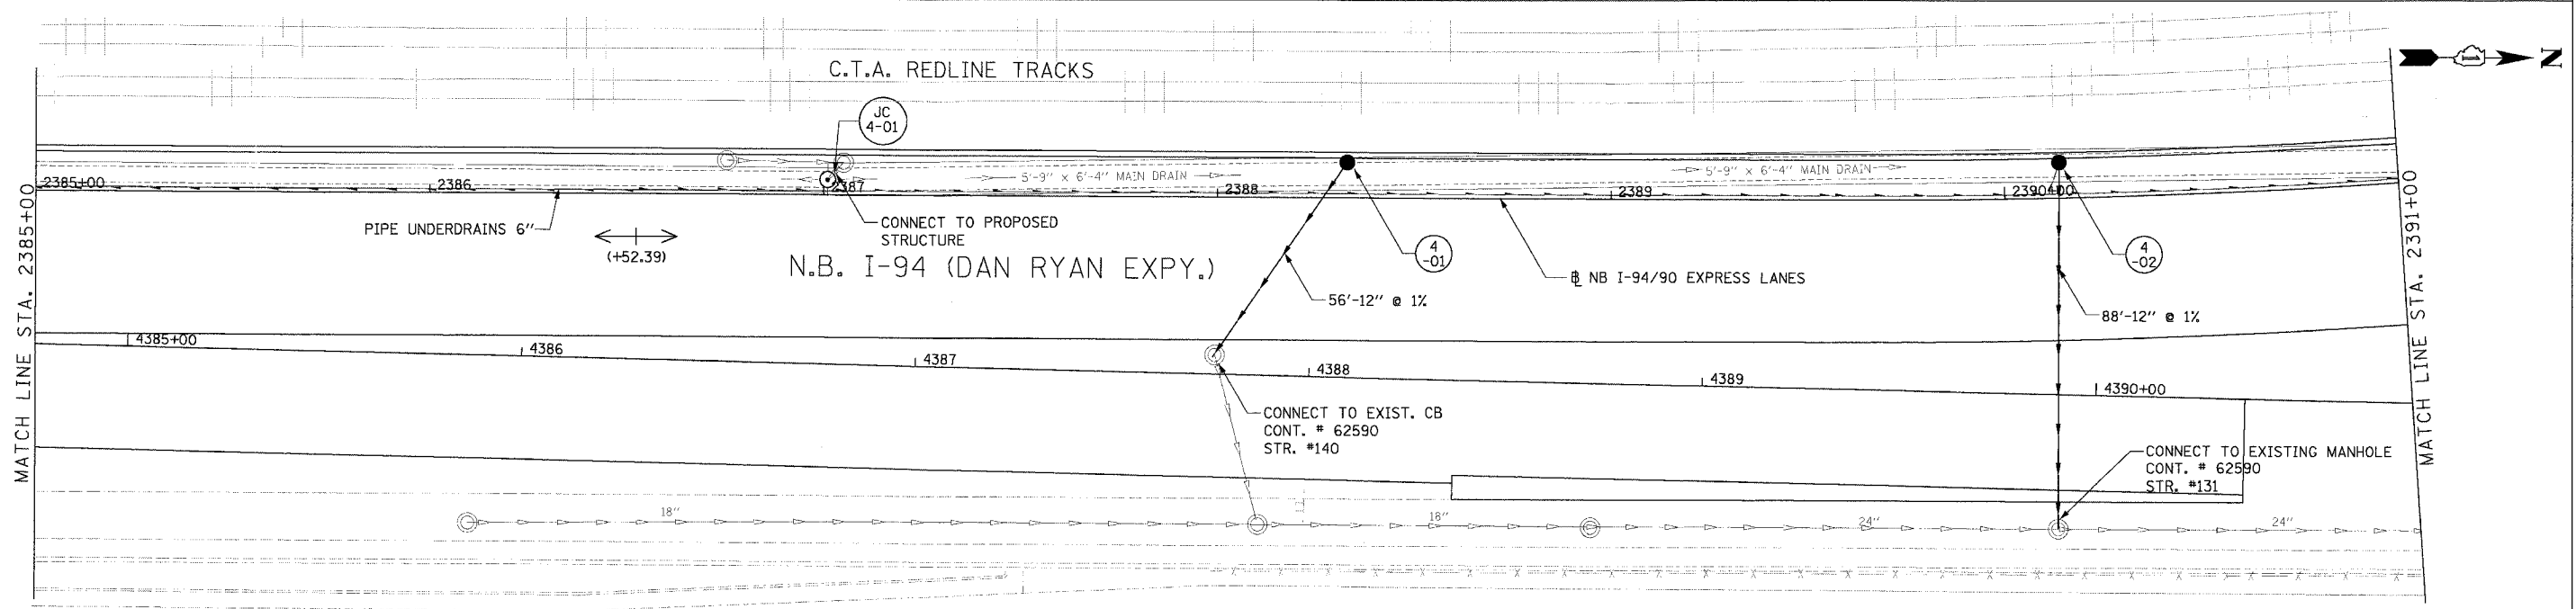

**PROPOSED CONDITIONS**

REVISIONS	NAME	DATE

ILLINOIS DEPARTMENT OF TRANSPORTATION  
 F.A.I. 94/90 (DAN RYAN EXPRESSWAY)  
 31ST STREET TO 71ST STREET  
 NB EXPRESS LANE RECONSTRUCTION  
 DRAINAGE AND UTILITIES PLAN  
 NORTHBOUND STA. 2385+00 TO STA. 2391+00  
 SCALE: 0' 10' 20' 30' 40' 1"=20'  
 DATE: 7/7/05  
 DRAWN BY: LPN  
 CHECKED BY: PJM

**Edwards AND Kelcey**  
 ONE NORTH FRANKLIN  
 CHICAGO, IL 60606  
 PHONES: (312) 251-3000  
 FAX: (312) 251-3015  
 WEB: WWW.EKCORP.COM

PA030019.015 Con. FARIS/CAD/DAV/4/14/04/26/57 06/24/2005 03:56:00 PM