


DROP MANHOLE LOCATIONS:

- DMH 78: LOCATED BELOW I94 IN A PARKING LOT FOR RICOBENES RESTAURANT AT 26TH STREET AND PRINCETON. MANHOLE IS APPROXIMATELY 50' EAST OF PRINCETON AND 100' SOUTH OF 26TH STREET.
- DMH 79: LOCATED BELOW I94 IN A STATE OWNED LOT AT 26TH AND STEWART. MANHOLE IS 40' EAST OF STEWART AND 75' NORTH OF 26TH STREET. NOTE: THIS MANHOLE IS BEHIND A LOCKED FENCE.
- DMH 80: COULD NOT LOCATE.
- DMH 80A: LOCATED IN THE LEFT SHOULDER OF I55 INBOUND BELOW WHERE I94 CROSSES OVER IT.
- DMH 81: LOCATED AT A STATE PUMPING STATION ON THE CHICAGO RIVER WEST OF WALLACE. TAKE ARCHER AVE TO WALLACE AND GO UNDER THE RR TRACKS AND MAKE A LEFT TURN AND GO 1/2 BLOCK DOWN.

F.A.I.	SECTION	COUNTY	TOTAL SHEETS	SHEET NO.
94/90		COOK	556	204
STA. 2638+00		TO STA.		
FED. ROAD DIST. NO.	ILLINOIS	FED. AID PROJECT		
62300		1818, ETC, 2324.6-IP1R-B		

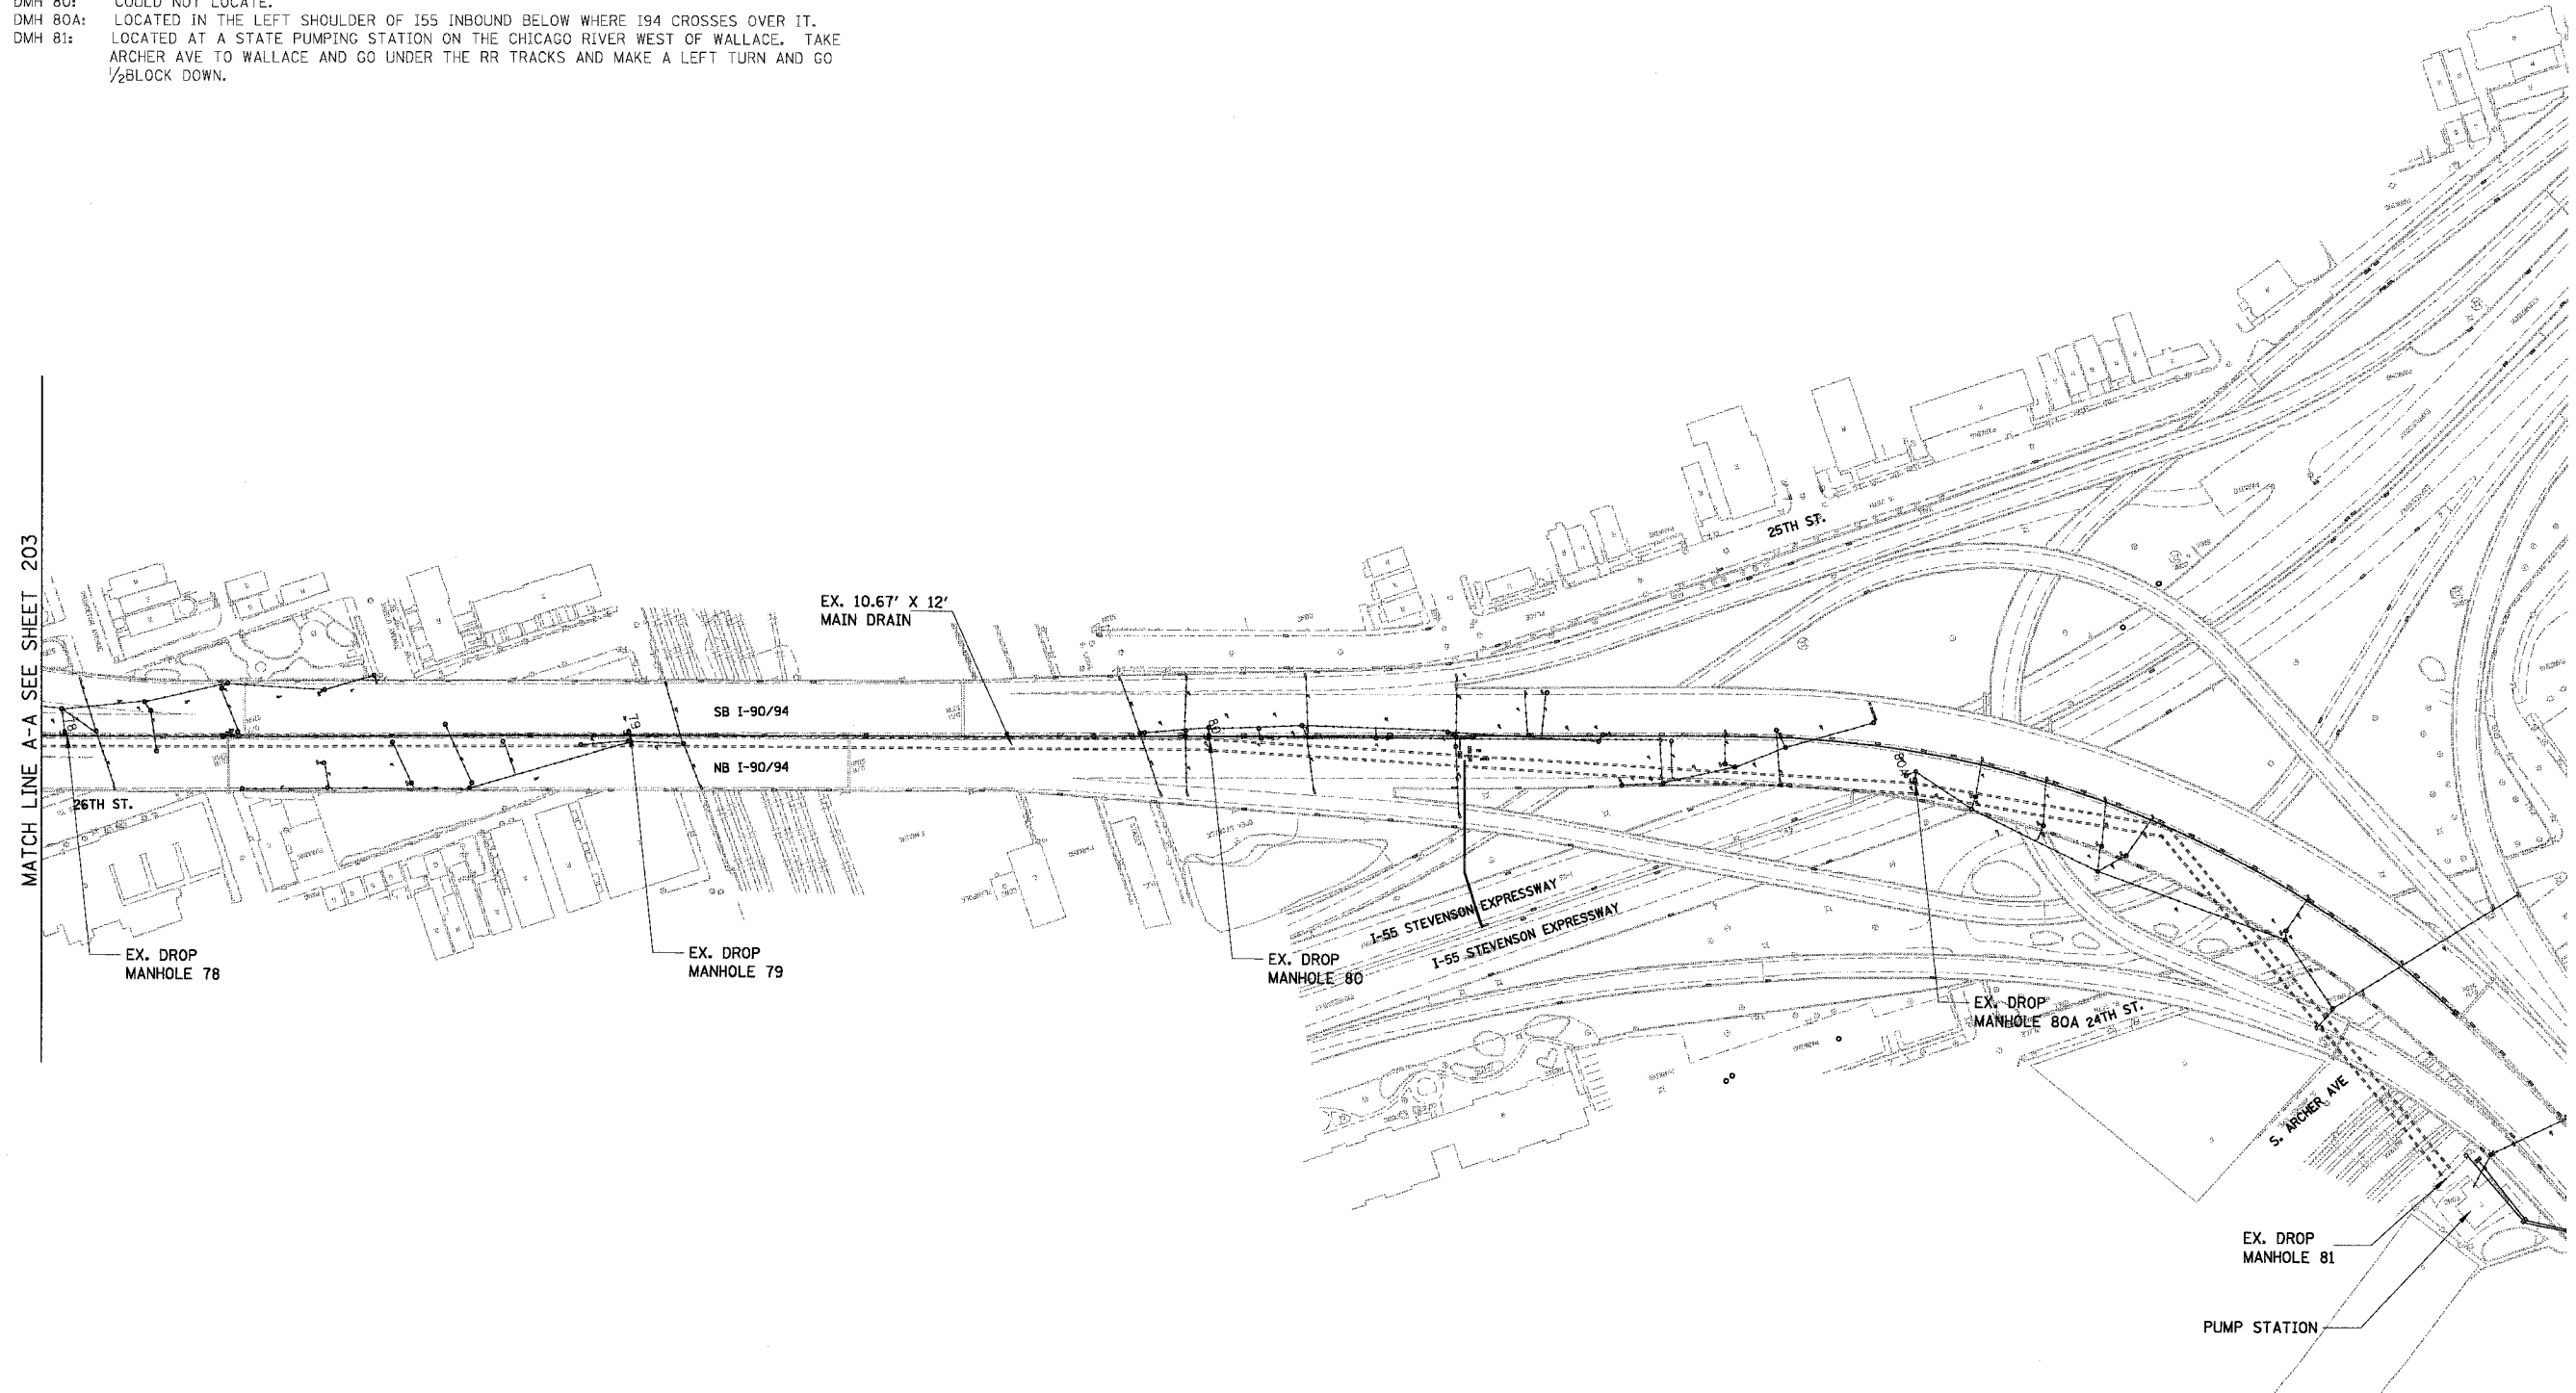

DU-48

NOTE: NO PROPOSED DRAINAGE WORK THIS SHEET.
 THIS SHEET PROVIDED FOR INFORMATION ONLY
 EXISTING MAIN DRAIN DROP MANHOLE LOCATIONS SHOWN
 BASED ON 2002 MAIN DRAIN TELEVISIONING REPORT.

BOWMAN, BARRETT & ASSOCIATES INC.
 CONSULTING ENGINEERS
 134 EAST RANDOLPH STREET SUITE 2150 CHICAGO, ILLINOIS 60601
 JOB NO. 448

REVISIONS	
NAME	DATE

ILLINOIS DEPARTMENT OF TRANSPORTATION
 F.A.I. 94/90 (DAN RYAN EXPRESSWAY)
 31ST STREET TO 71ST STREET
 NB EXPRESS LANE RECONSTRUCTION
 DRAINAGE AND UTILITIES PLAN
 EXISTING MAIN DRAIN NORTH OF 31ST
 SCALE: 1"=100'
 DATE: 07/07/05
 DRAWN BY: JAM
 CHECKED BY: DDM

03/26/05 PM