



PROFILE SUBMITTED BY DATE
 DRAWN BY
 CHECKED BY
 NO. OF SHEETS TOTAL SHEETS
 NO. OF SHEETS THIS SHEET

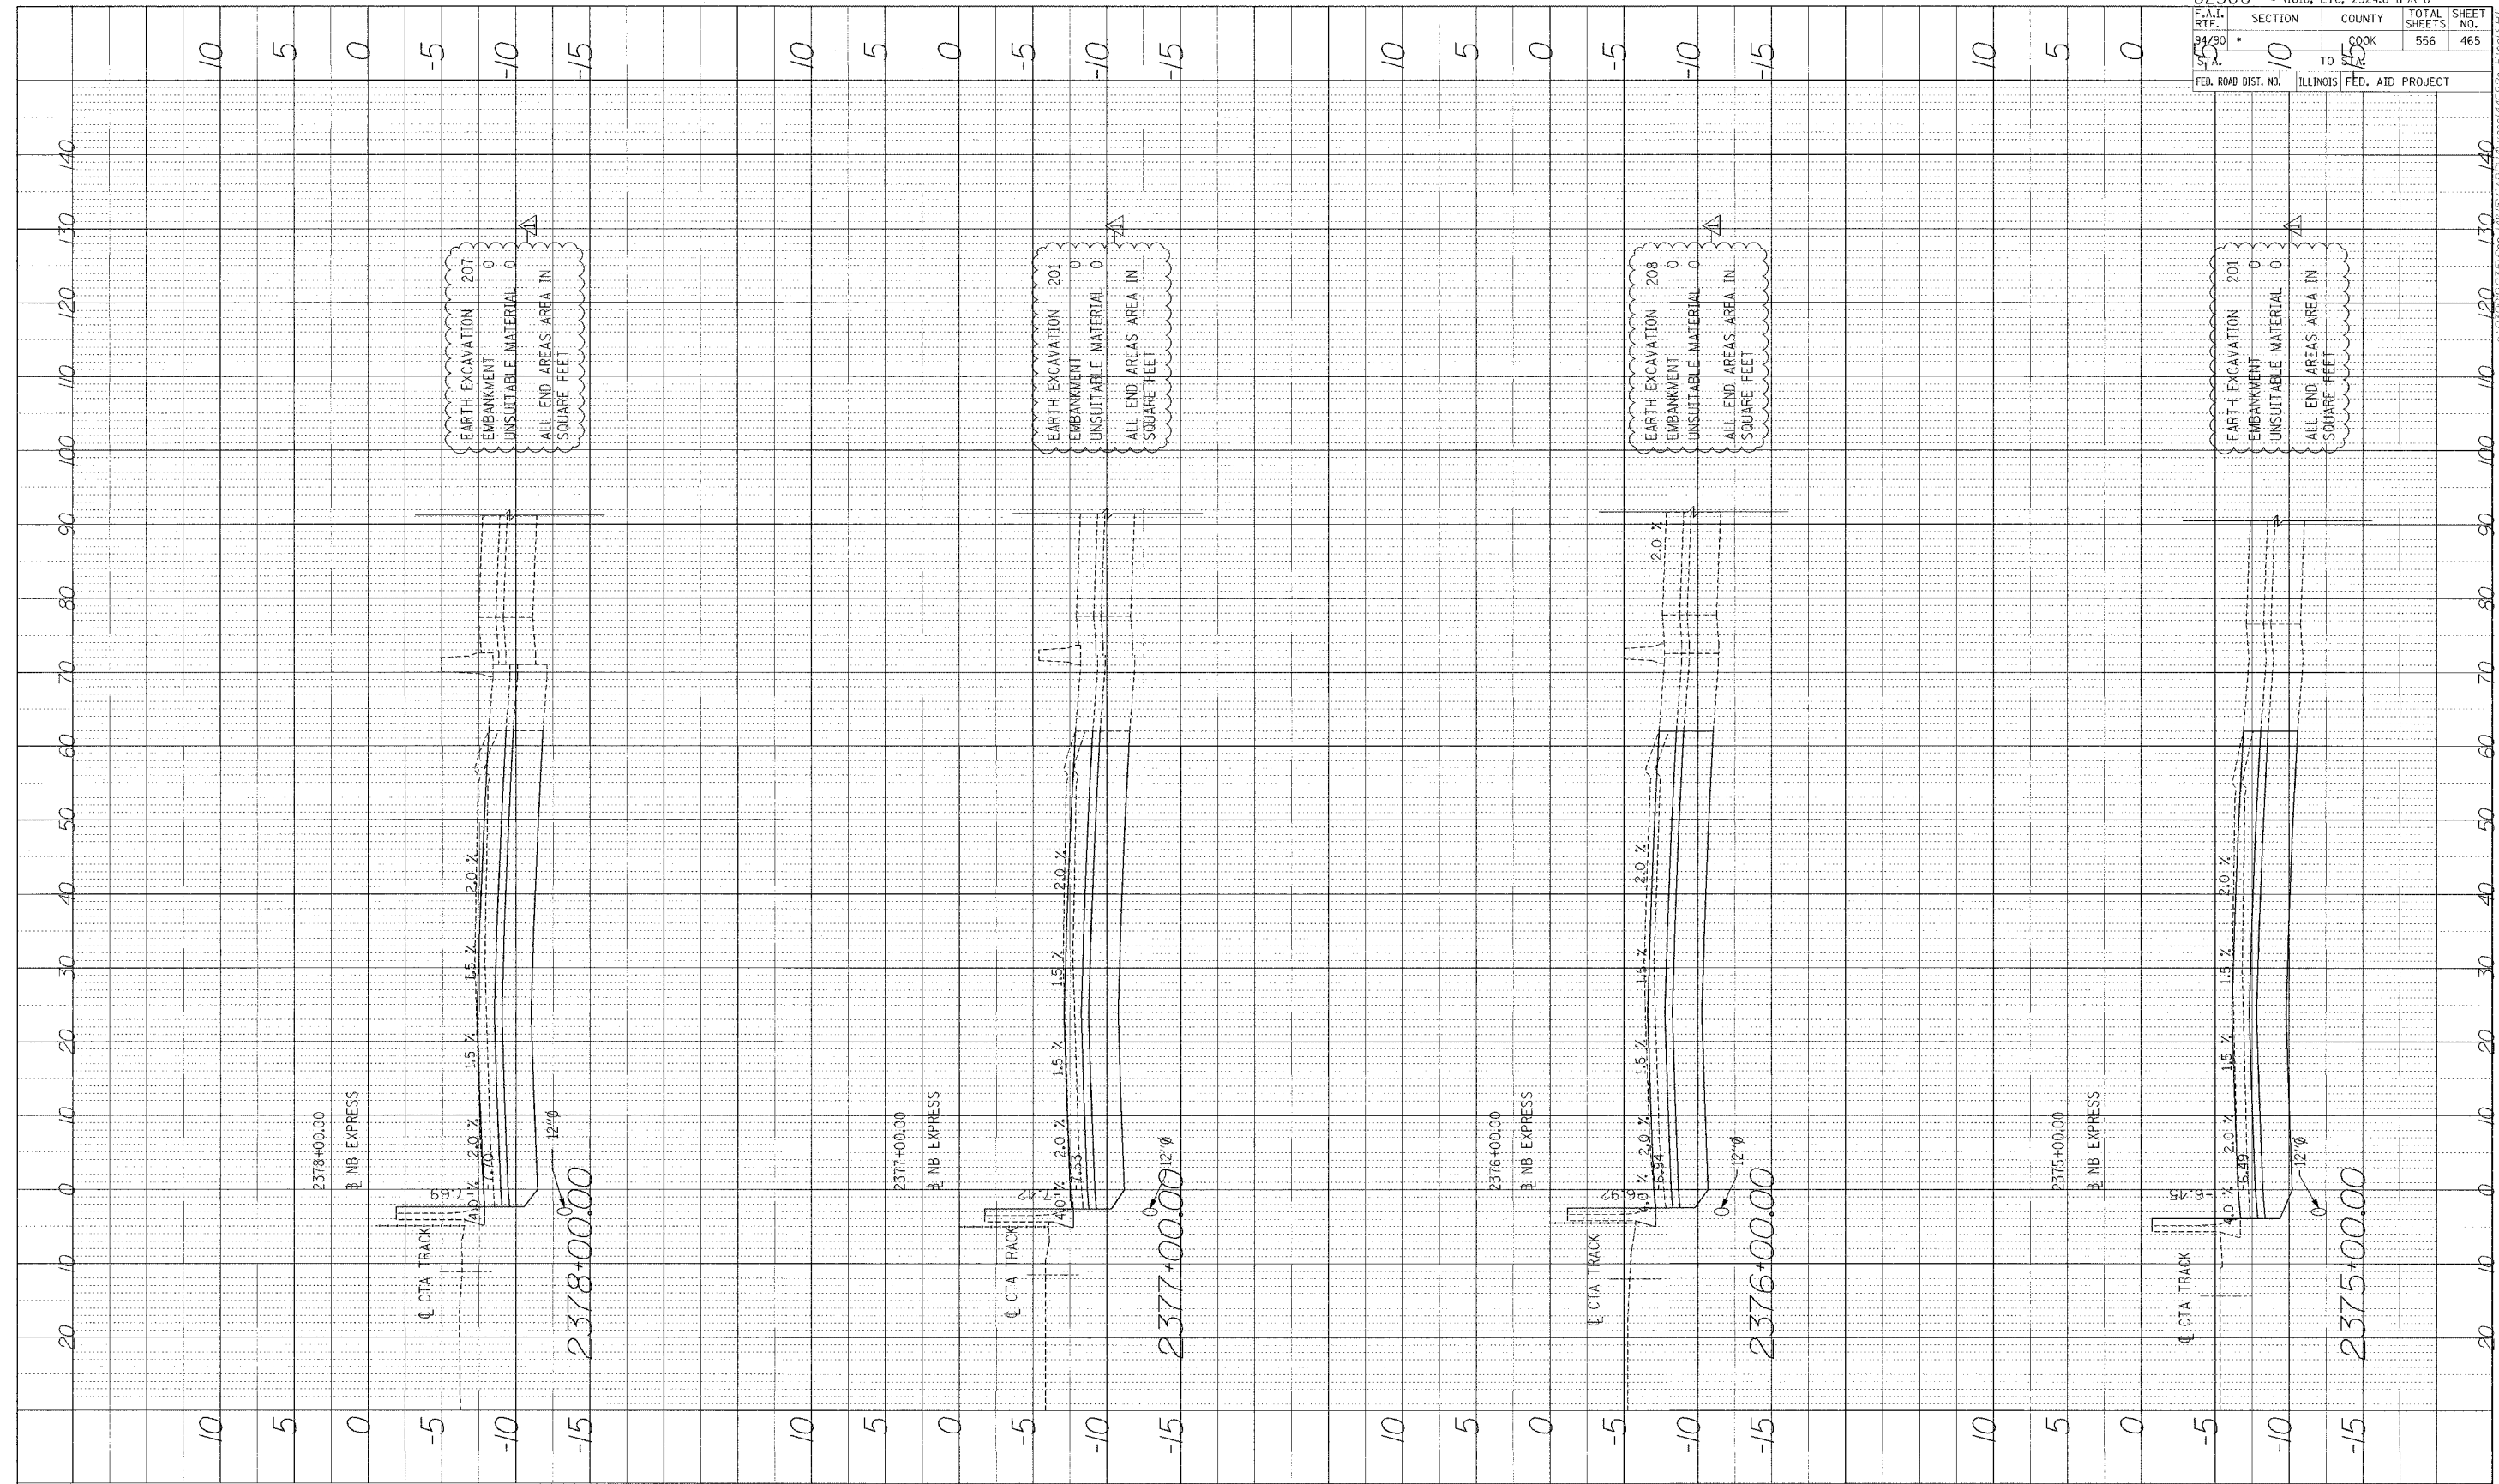

62300 • (1818, ETC, 2324.6-1P)R-8	
F.A.I. RT. NO. 94/90	SECTION TO 000K
COUNTY COOK	TOTAL SHEETS 556
FED. ROAD DIST. NO. ILLINOIS	FED. AID PROJECT

Edwards and Kelcey
 ONE NORTH FRANKLIN
 CHICAGO, IL 60606
 PHONE: (312) 251-3000
 FAX: (312) 251-3015
 WEB: WWW.EKCORP.COM

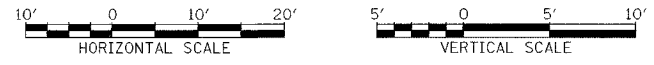

STA.

P:\0305035\Con 1818\CADD\Assect\Fig02a_1.inl\$H