


PROFILE SURVEYED BY DATE  
 NO. E BOOK RECORDED  
 NO. S BOOK BALANCED  
 NO. STRUCTURE NOTATION CHYD

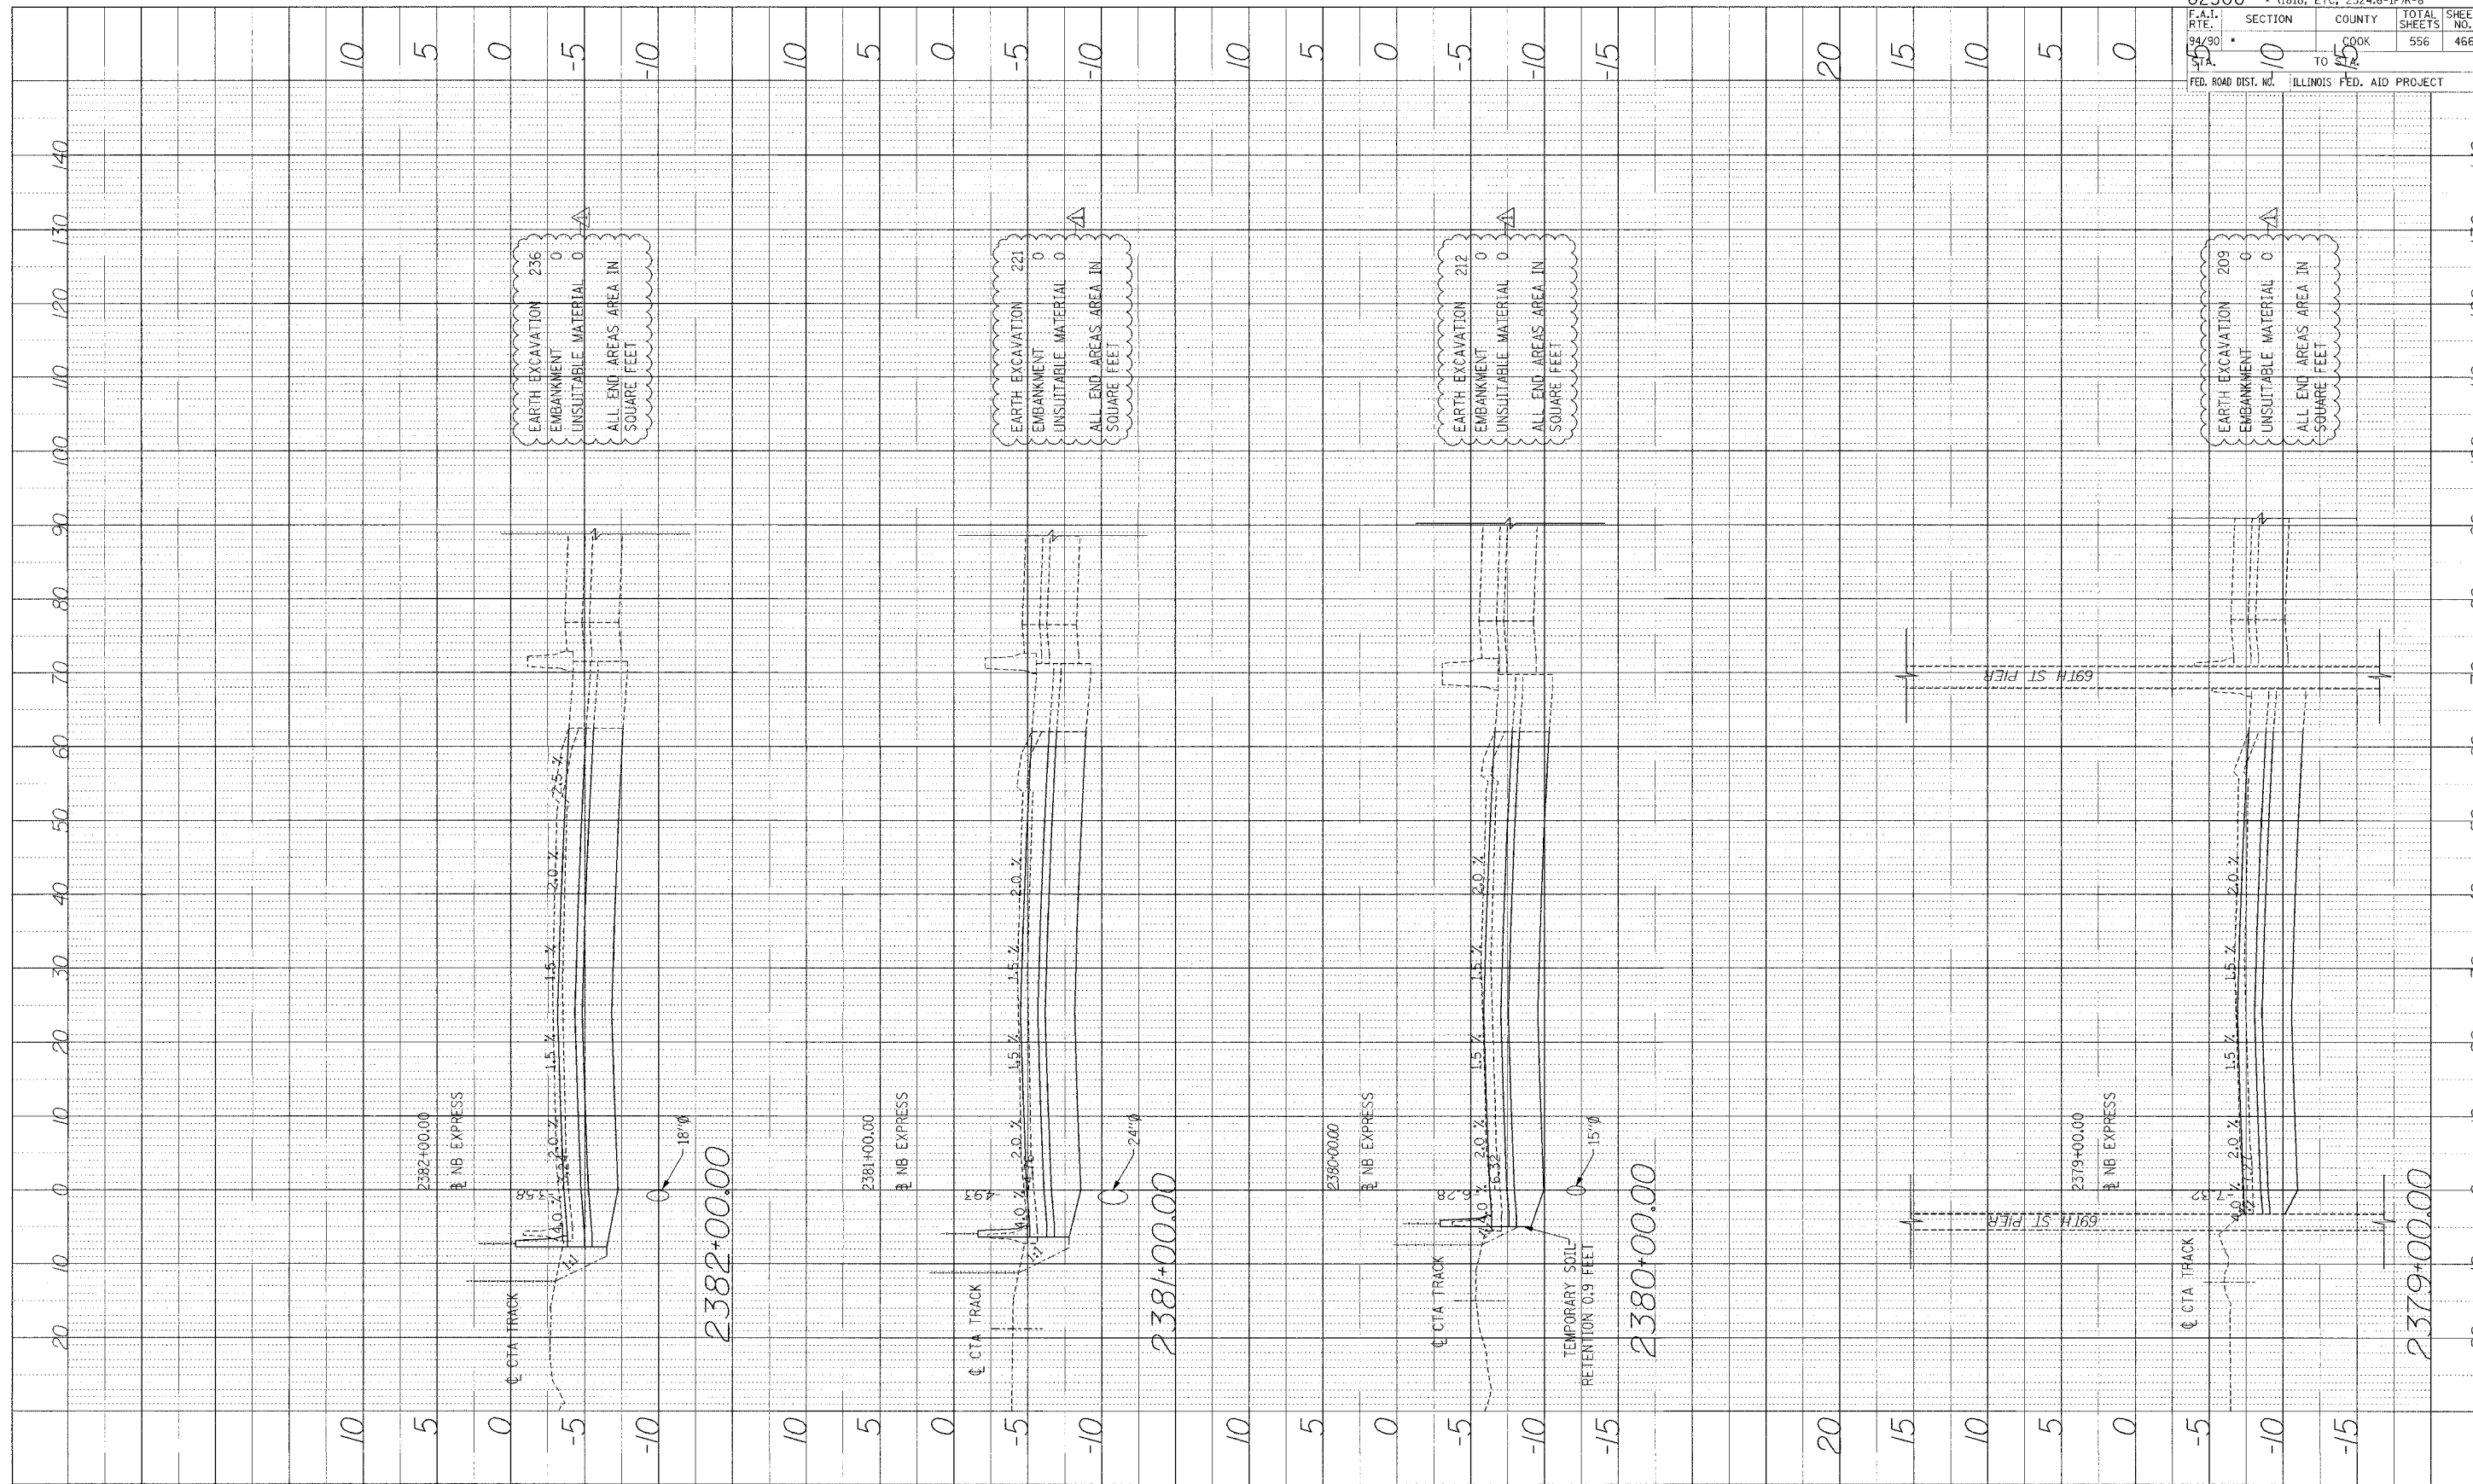

62300 • (1818, ETC, 2324.6-1PR-8	
F.A.I. R.T.E. 94/90	SECTION 10
TO SHEET 45	COUNTY COOK
FED. ROAD DIST. NO. ILLINOIS	FED. AID PROJECT
TOTAL SHEETS 556	SHEET NO. 466

**Edwards AND Kelcey**  
 ONE NORTH FRANKLIN  
 CHICAGO, IL 60606  
 PHONE: (312) 251-3000  
 FAX: (312) 251-3015  
 WEB: WWW.EKCORP.COM



STA.

PROJ: 03030350.Corr 4818340.DWG 1/14/04 14622a Final.SHT