


PROFILE SURVEYED BY: _____ DATE: _____
 PLOTTED BY: _____
 CHECKED BY: _____
 DATE: _____
 STRUCTURE NO. _____

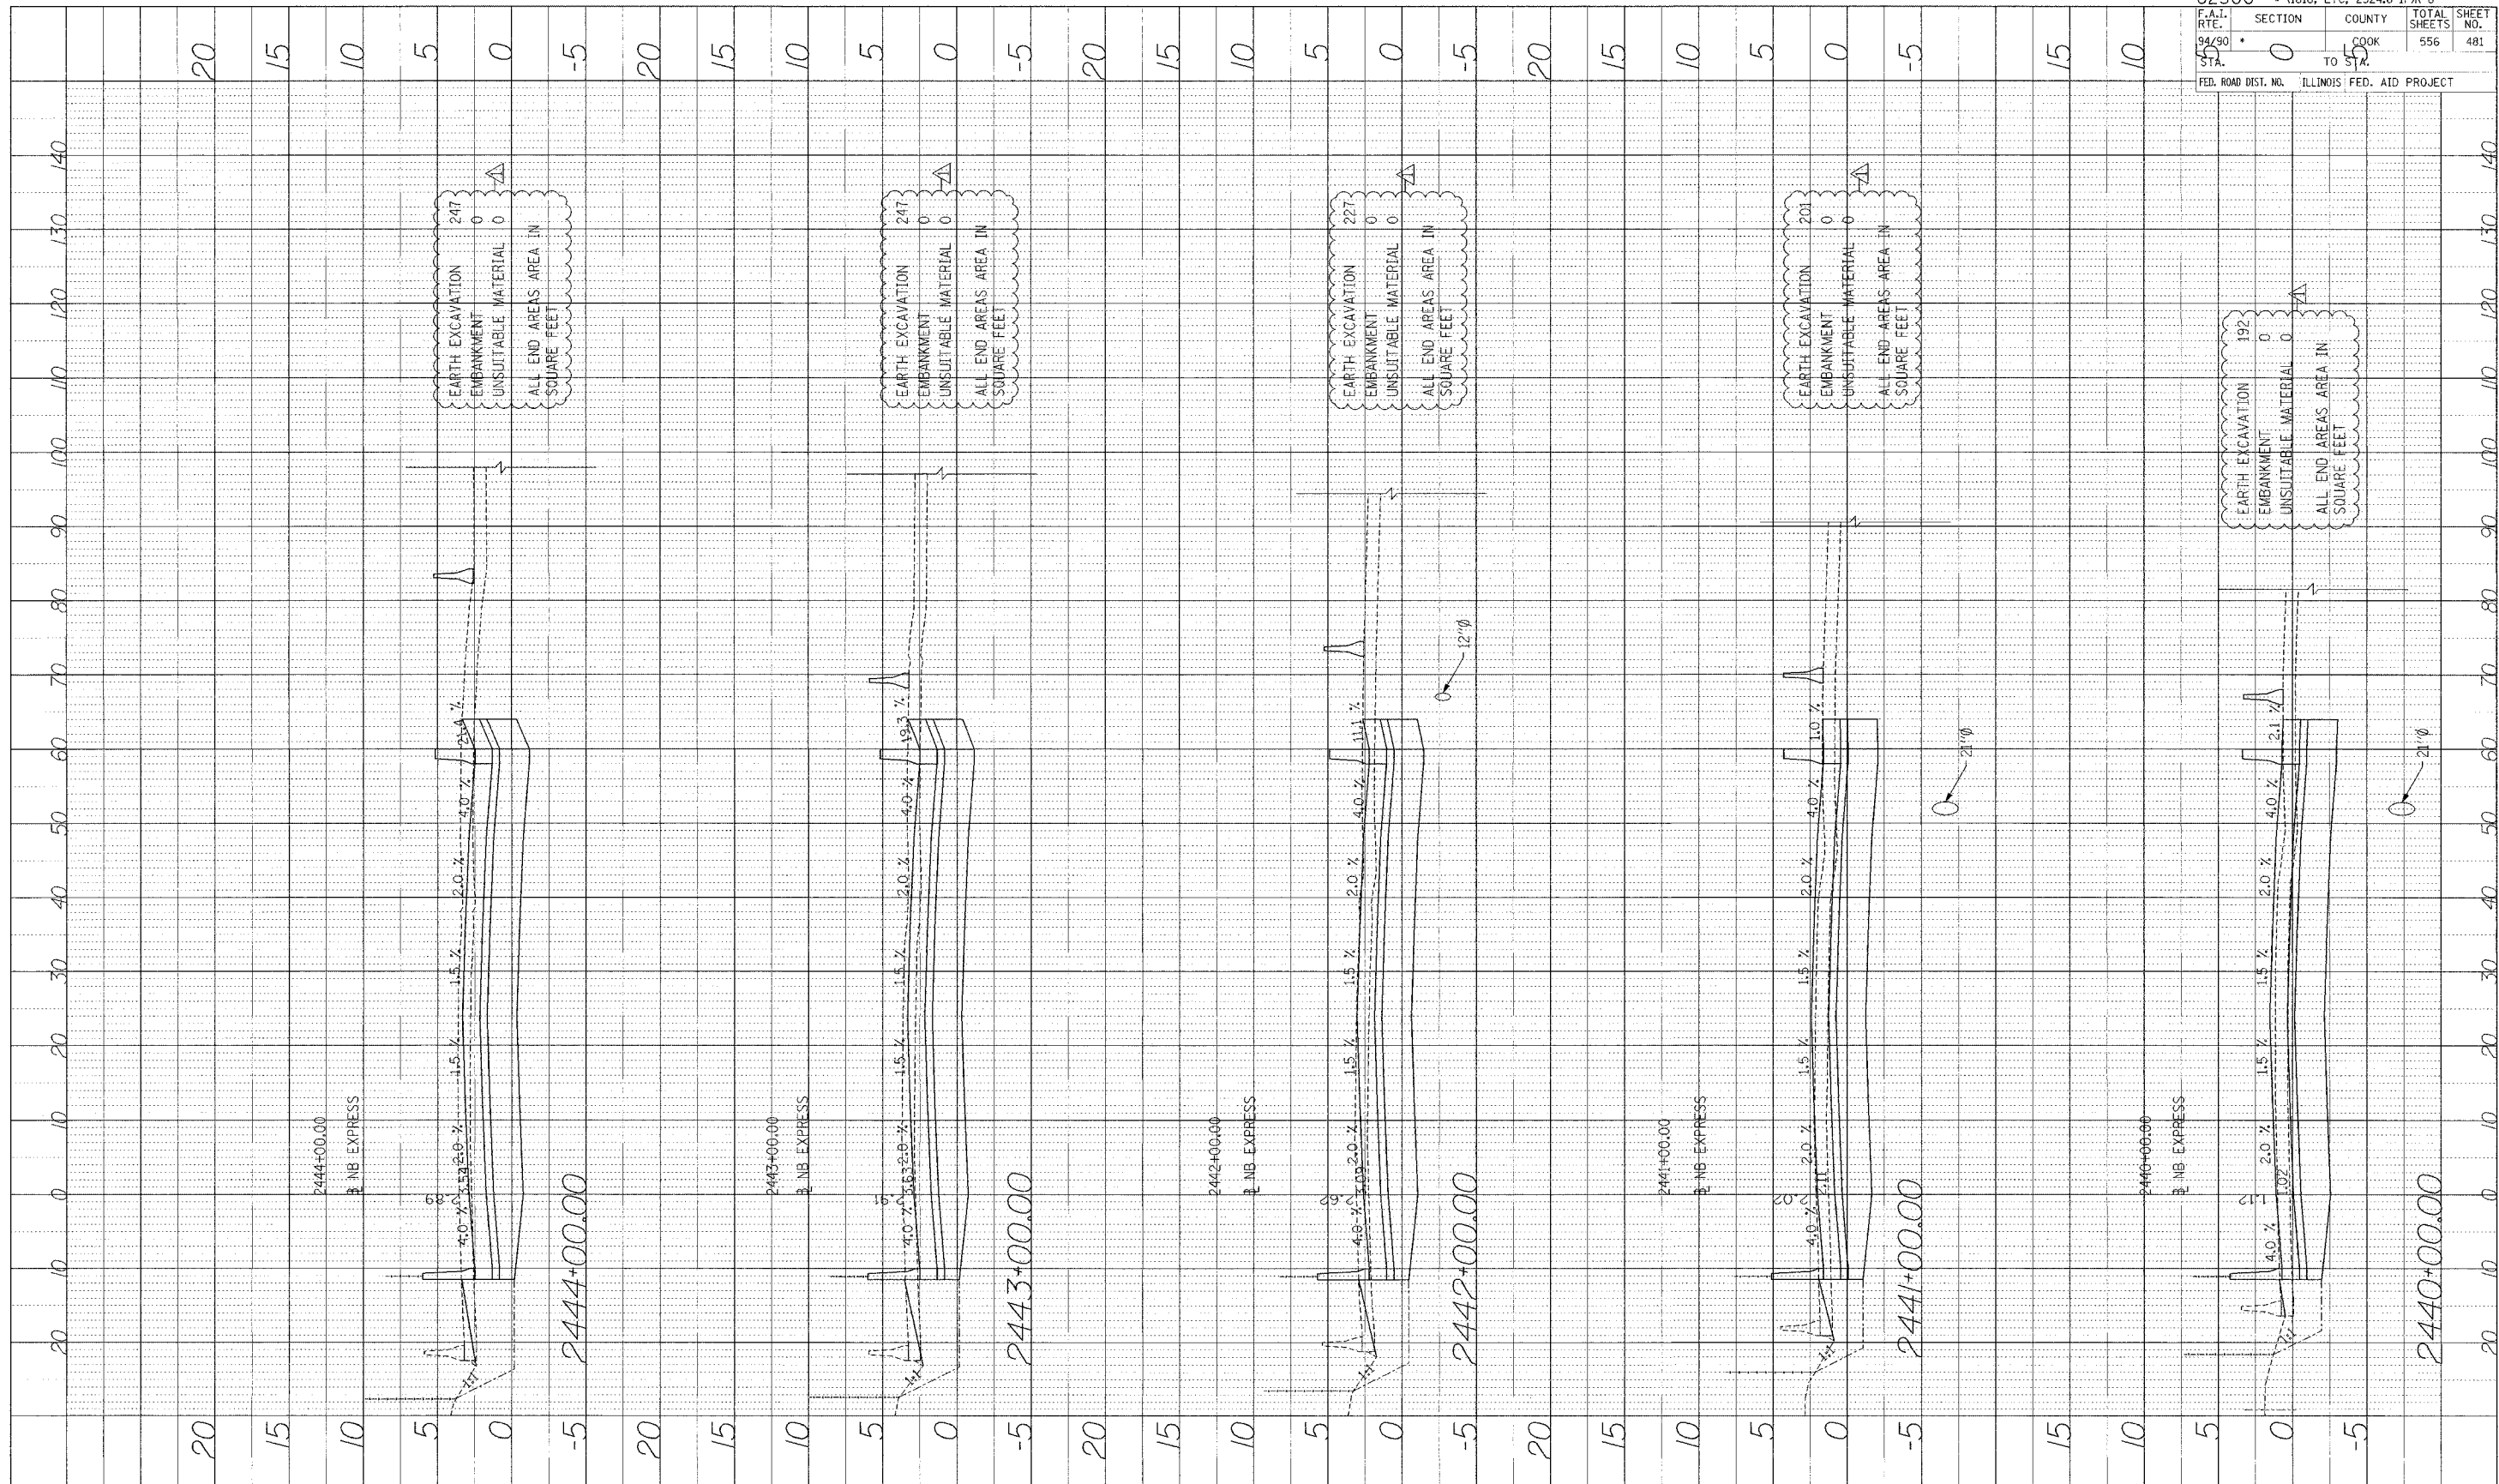

62300 • (1818, ETC, 2324.6-1PR-8		TOTAL SHEETS		SHEET NO.	
F.A.I. RTE.	SECTION	COUNTY	556	481	
94/90	0	COOK			
STA.	TO STA.	FED. ROAD DIST. NO.	ILLINOIS	FED. AID PROJECT	

Edwards AND Kelcey
 ONE NORTH FRANKLIN
 CHICAGO, IL 60606
 PHONE: (312) 251-5000
 FAX: (312) 251-3015
 WEB: WWW.EKCORP.COM



STA.

P:\3019\35\CD\1481\5\CD\1481\F\A\62300\481\1\1111