


PROFILE NUMBER: _____ BY: _____ DATE: _____
 DRAWING CHECKED: _____
 NOTE BOOK: _____
 NO. _____

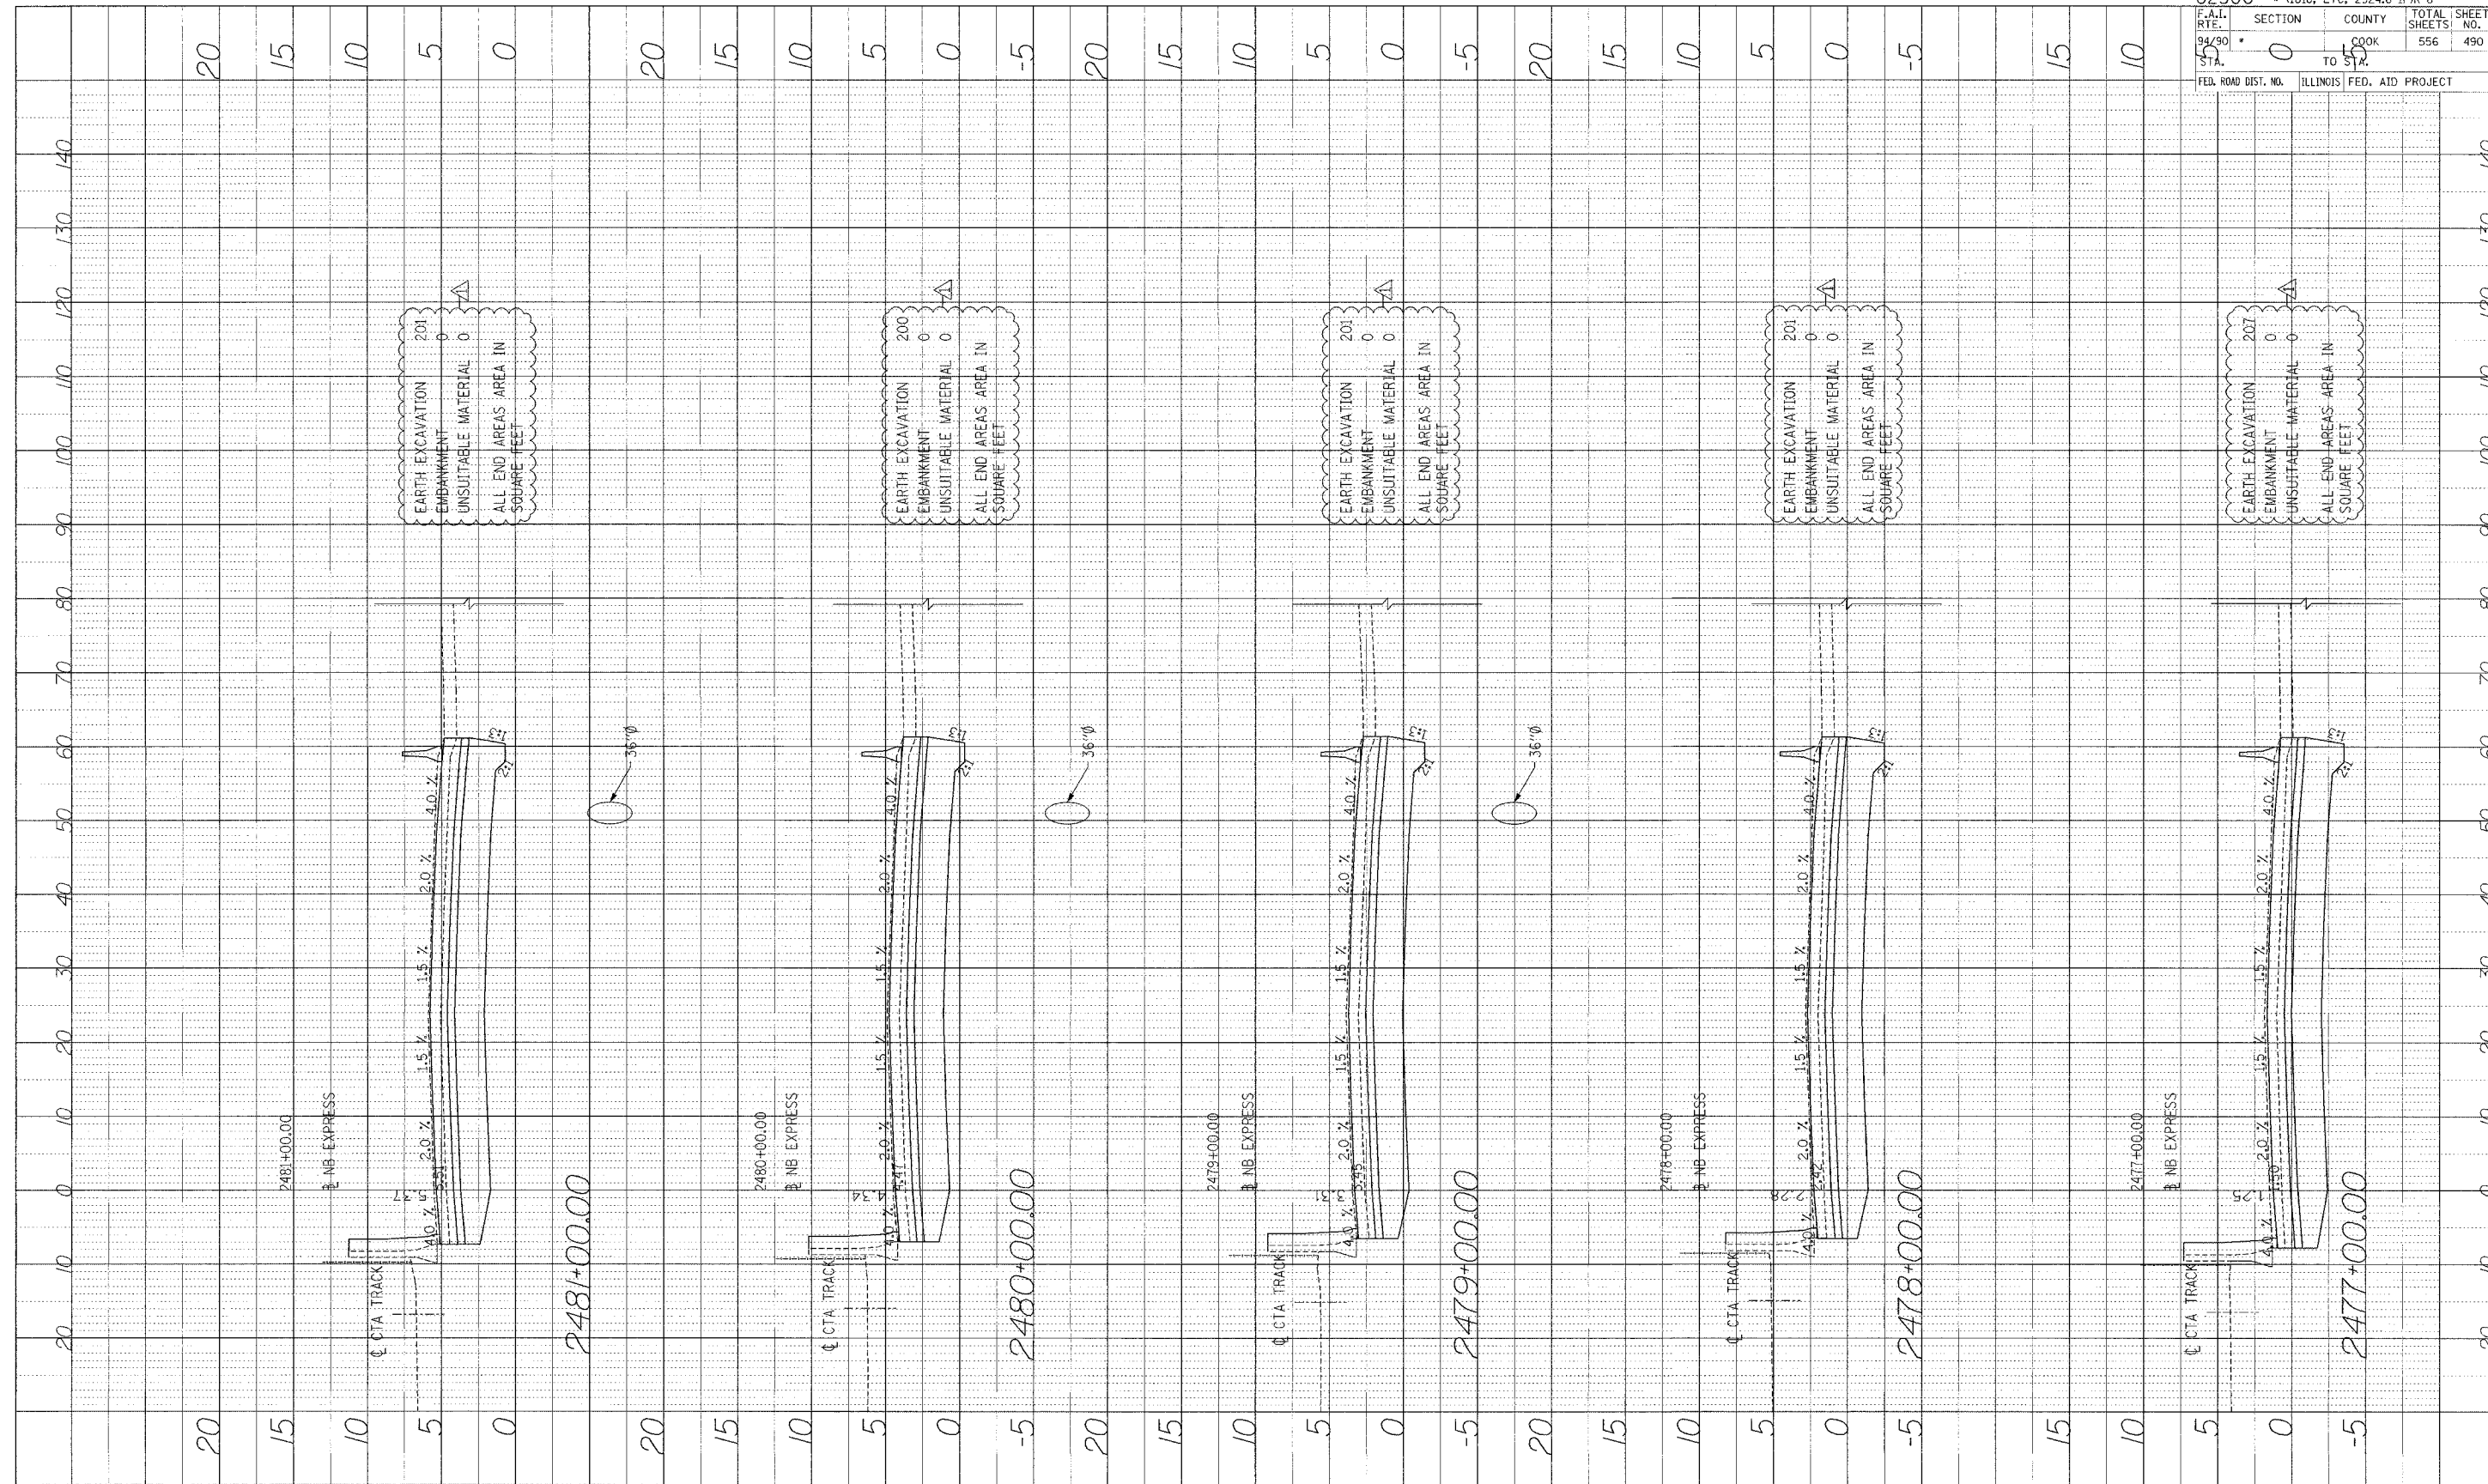

62300 • (1818, ETC. 2324.6-1)PR-8	
F.A.I. R.F.E.	SECTION
94/90	0
STA.	TO STA.
55	55
COUNTY TOTAL SHEETS SHEET NO.	
COOK	556 490
ILLINOIS FED. AID PROJECT	

Edwards AND Kelcey
 ONE NORTH FRANKLIN
 CHICAGO, IL 60606
 PHONE: (312) 251-3000
 FAX: (312) 251-3015
 WEB: WWW.EKCORP.COM



STA.

P:\03\050353\Con H&I\ADD\VA\areo14682c_Trail.SIT