



PROFILE REVISIONS
 DATE BY
 NOTE BOOK
 NO. STRUCTURE NO. TYPE CHNG

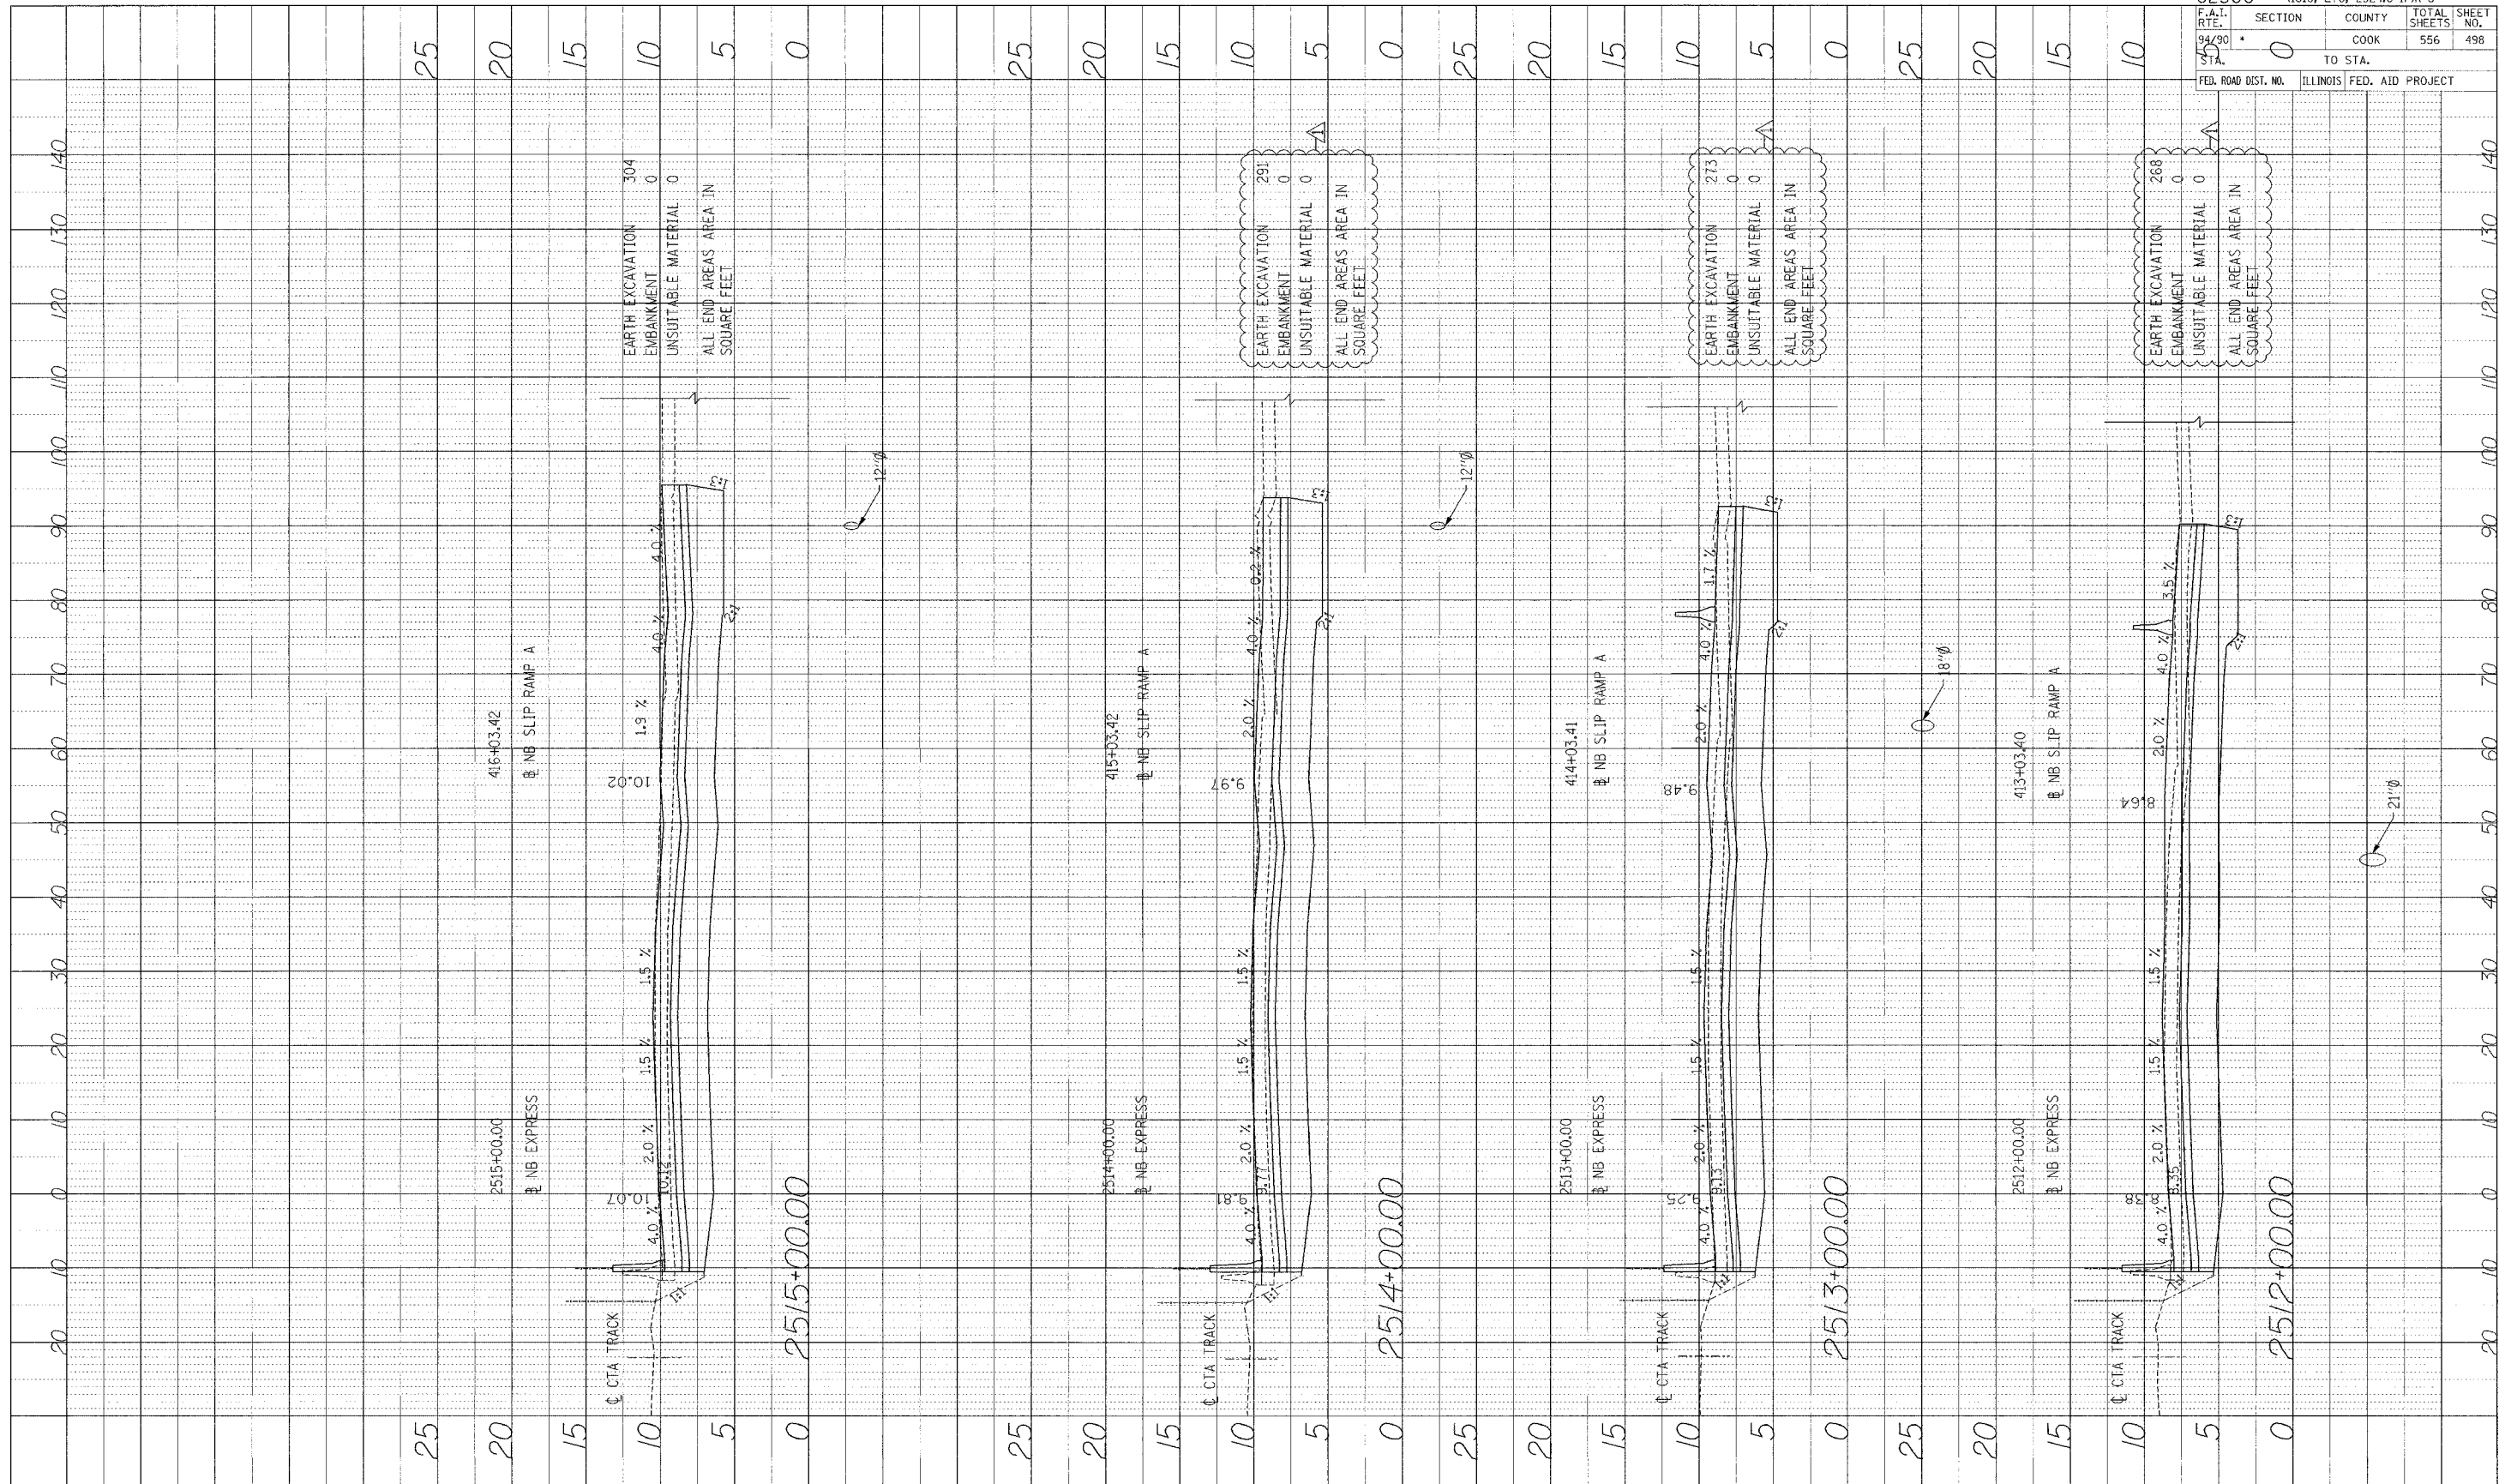

62300 • (1818, ETC, 2324.6-IPR-8	
F.A.I. R.T.E. NO.	SECTION
94/90	0
COUNTY	COOK
TOTAL SHEETS	556
SHEET NO.	498
TO STA.	
FED. ROAD DIST. NO.	ILLINOIS
FED. AID PROJECT	

Edwards AND Kelcey
 ONE NORTH FRANKLIN
 CHICAGO, IL 60606
 PHONE: (312) 251-3000
 FAX: (312) 251-3015
 WEB: WWW.EKCORP.COM

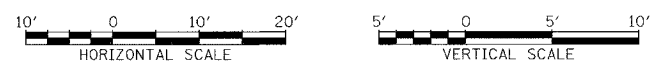

STA.

P:\030019035.dwg 148/15/02/00/V/MSH/H46029_I.TXD/ST