


PROJECT: SURVEYED: DATE: _____
 DRAWN: _____
 CHECKED: _____
 IN CHARGE: _____
 NO. _____

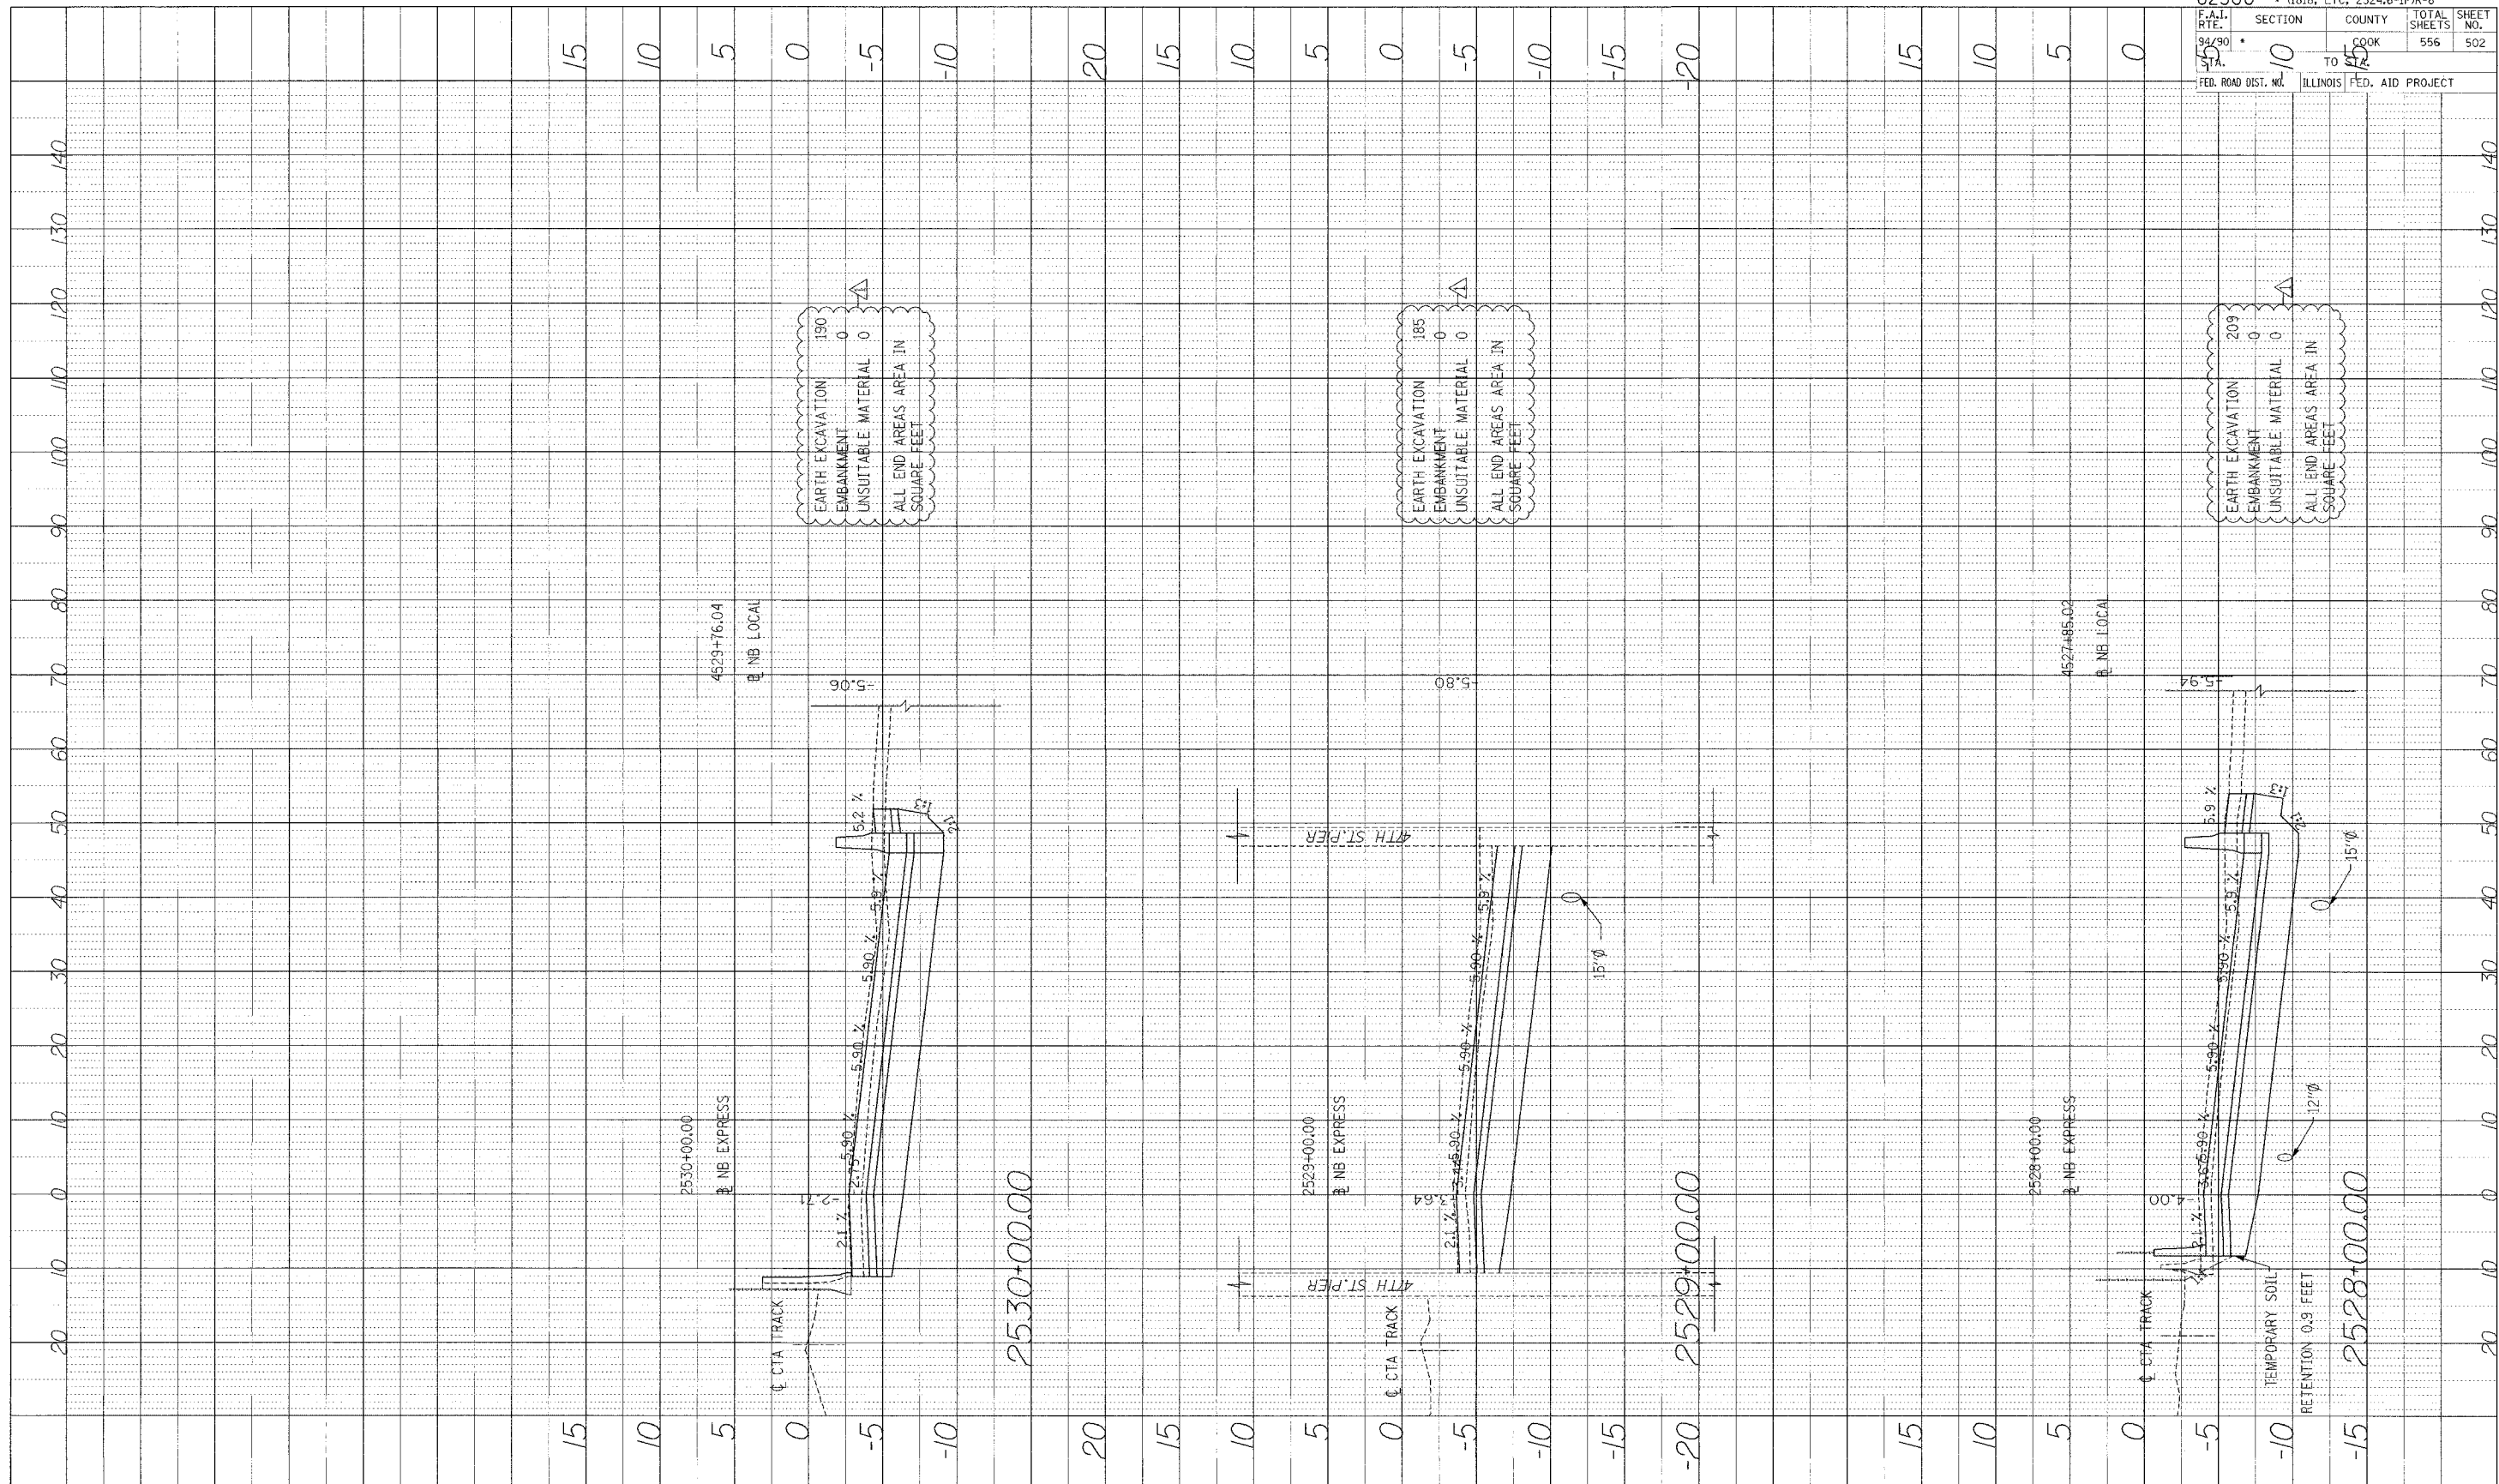


EARTH EXCAVATION 190
 EMBANKMENT 0
 UNSUITABLE MATERIAL 0
 ALL END AREAS AREA IN SQUARE FEET

EARTH EXCAVATION 185
 EMBANKMENT 0
 UNSUITABLE MATERIAL 0
 ALL END AREAS AREA IN SQUARE FEET

EARTH EXCAVATION 209
 EMBANKMENT 0
 UNSUITABLE MATERIAL 0
 ALL END AREAS AREA IN SQUARE FEET

62300	(1818, ETC, 2324.6-IPR-8
F.A.I. RTE. 94/90	SECTION 10
TO 145	COUNTY COOK
FED. ROAD DIST. NO. ILLINOIS	TOTAL SHEETS 556
FED. AID PROJECT	SHEET NO. 502

Edwards AND Kelcey
 ONE NORTH FRANKLIN CHICAGO, IL 60606
 PHONE: (312) 251-5000
 FAX: (312) 251-3015
 WEB: WWW.EDKORP.COM

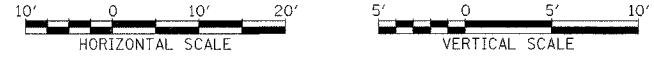

STA.

P:\0300\0305\0305.dwg 4/8/15/CAD/HA/0305.dwg 4/8/15