


F.A.I. RTE.	SECTION	COUNTY	TOTAL SHEETS	SHEET NO.
94/90	*	COOK	556	527

STA.	TO STA.
160	

FED. ROAD DIST. NO. ILLINOIS FED. AID PROJECT

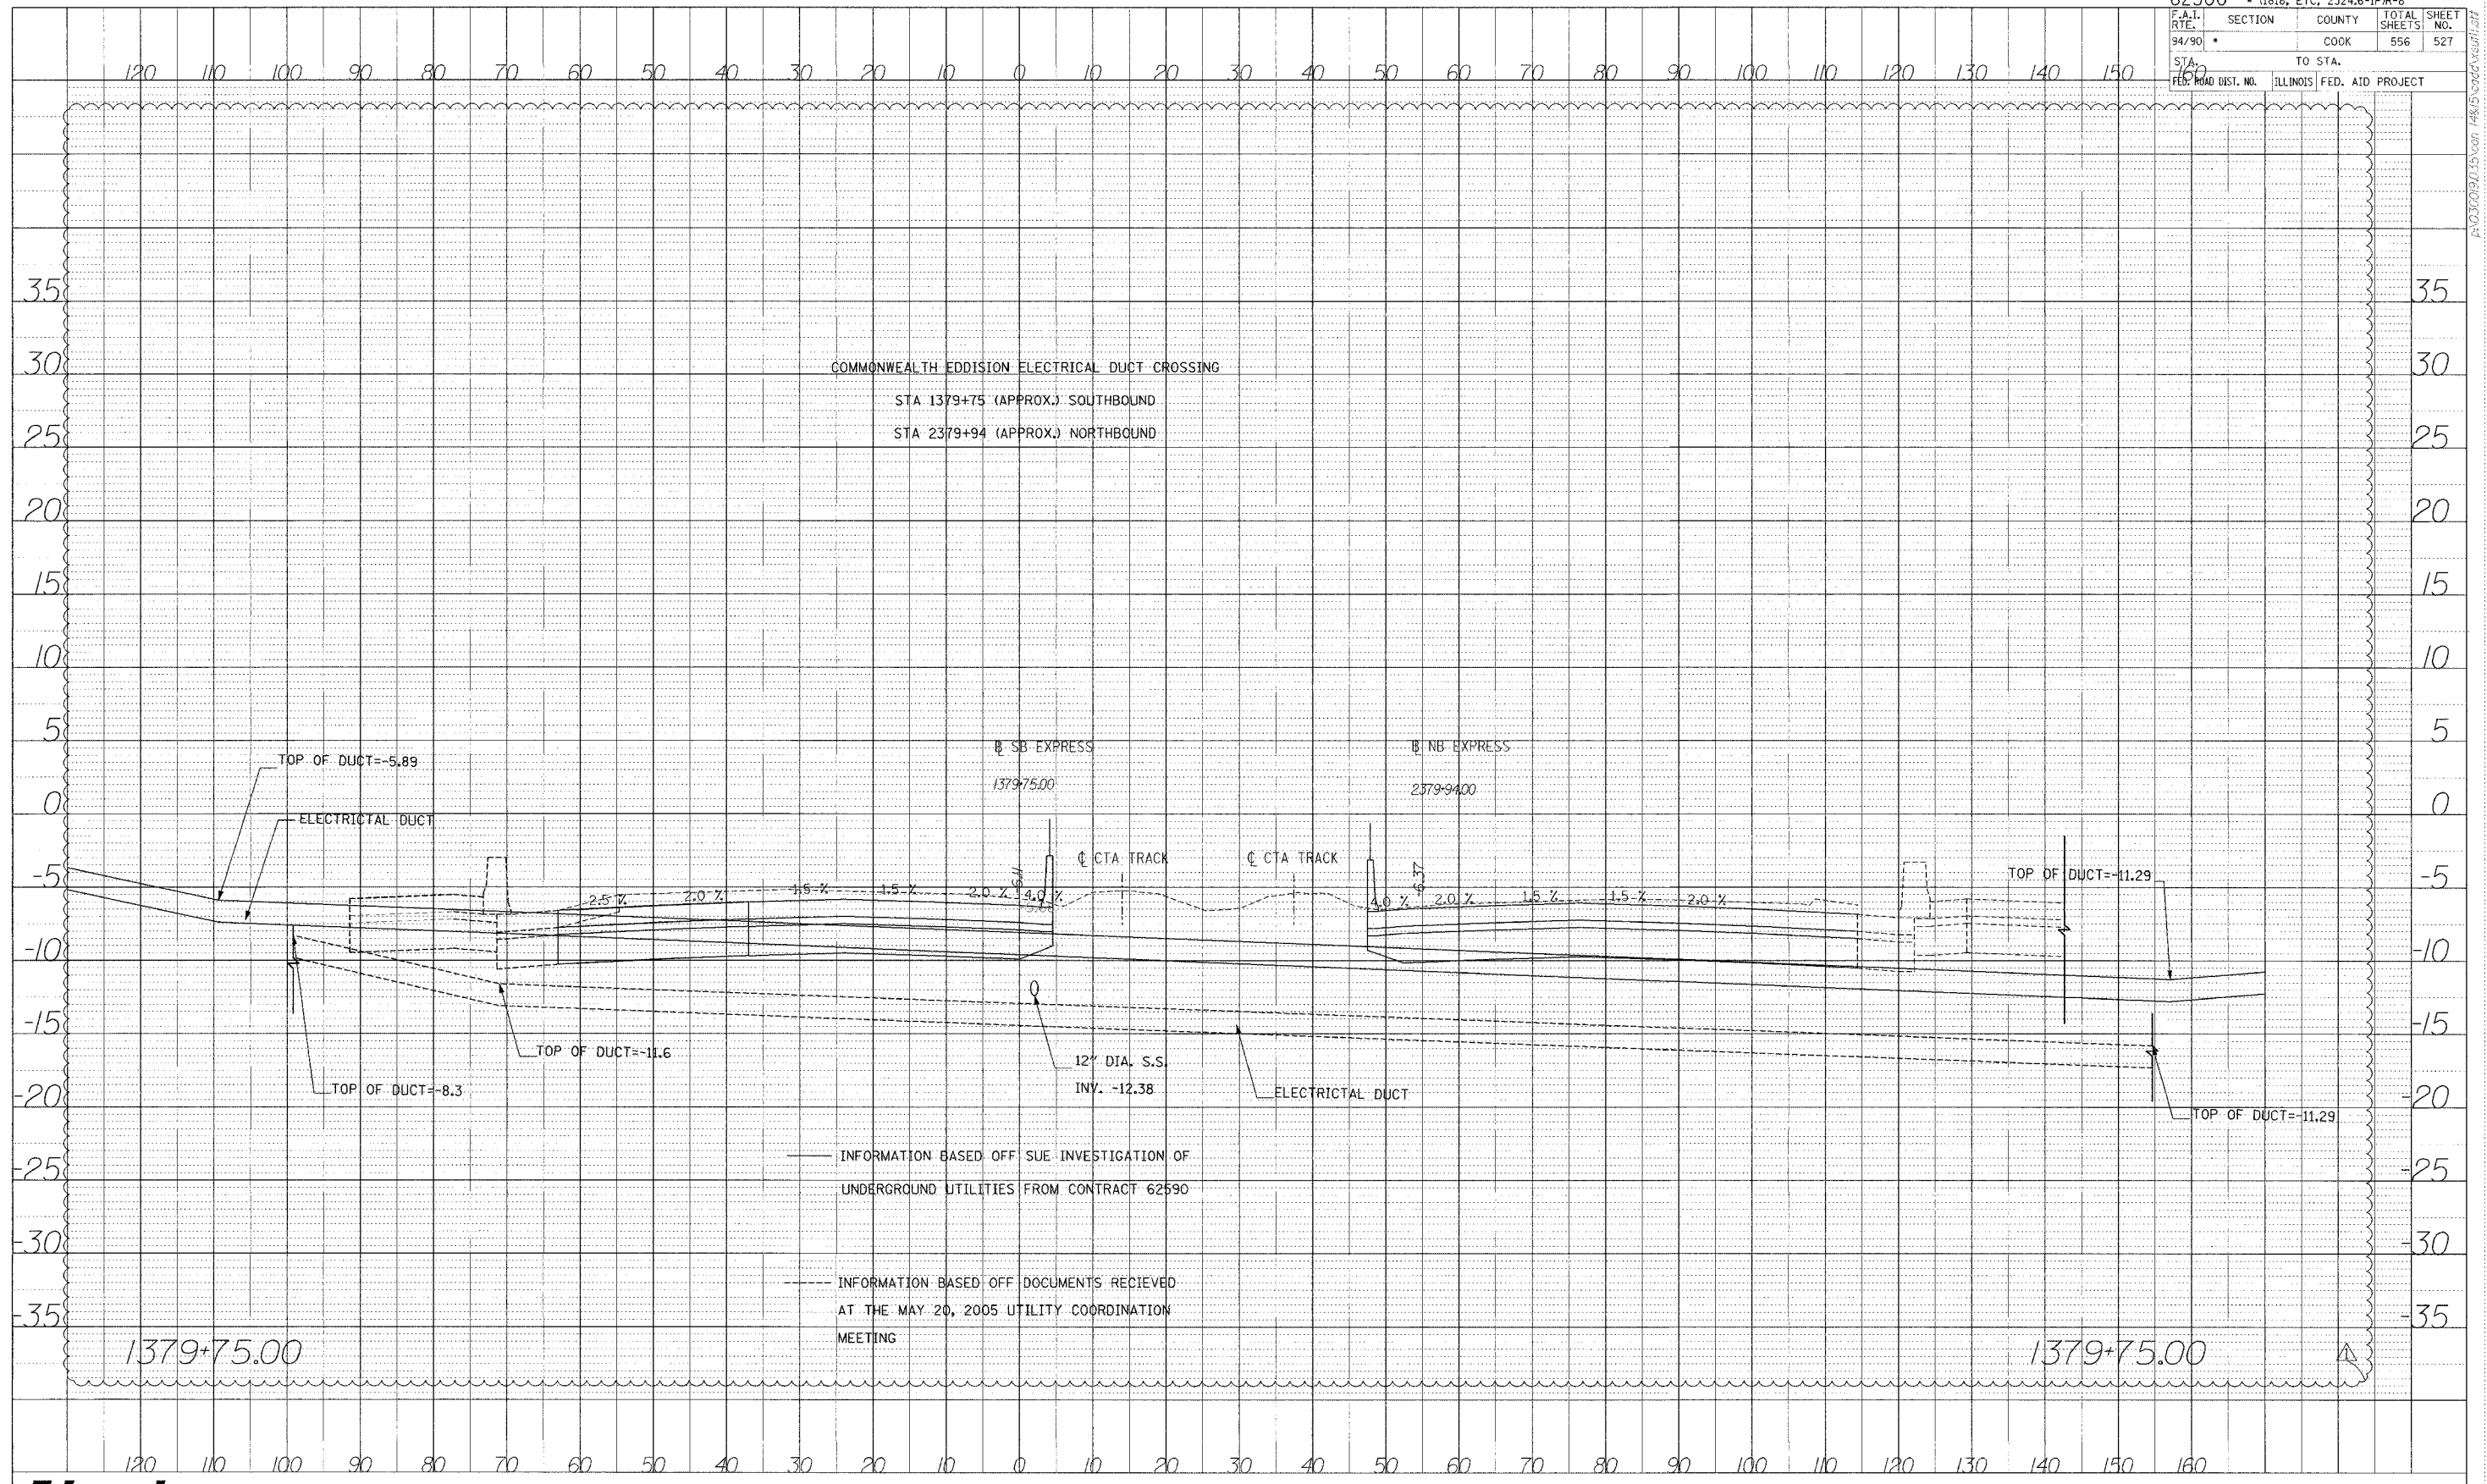

DATE	BY	PROF. ILL.	CHECKED	DATE

Edwards AND Kelcey
 ONE NORTH FRANKLIN CHICAGO, IL 60606
 PHONE: (312) 251-3000
 FAX: (312) 251-3015
 WEB: WWW.EKCORP.COM



STA.

P:\03\09\09\03\09\148\15\09\04\kx\11.dwg