



62300 • (1818, ETC, 2324.6-IPR-8				
F.A.I. RTE.	SECTION	COUNTY	TOTAL SHEETS	SHEET NO.
94/90		COOK	556	541
STA. 150		TO STA.		
FER. ROAD DIST. NO.		ILLINOIS FED. AID PROJECT		

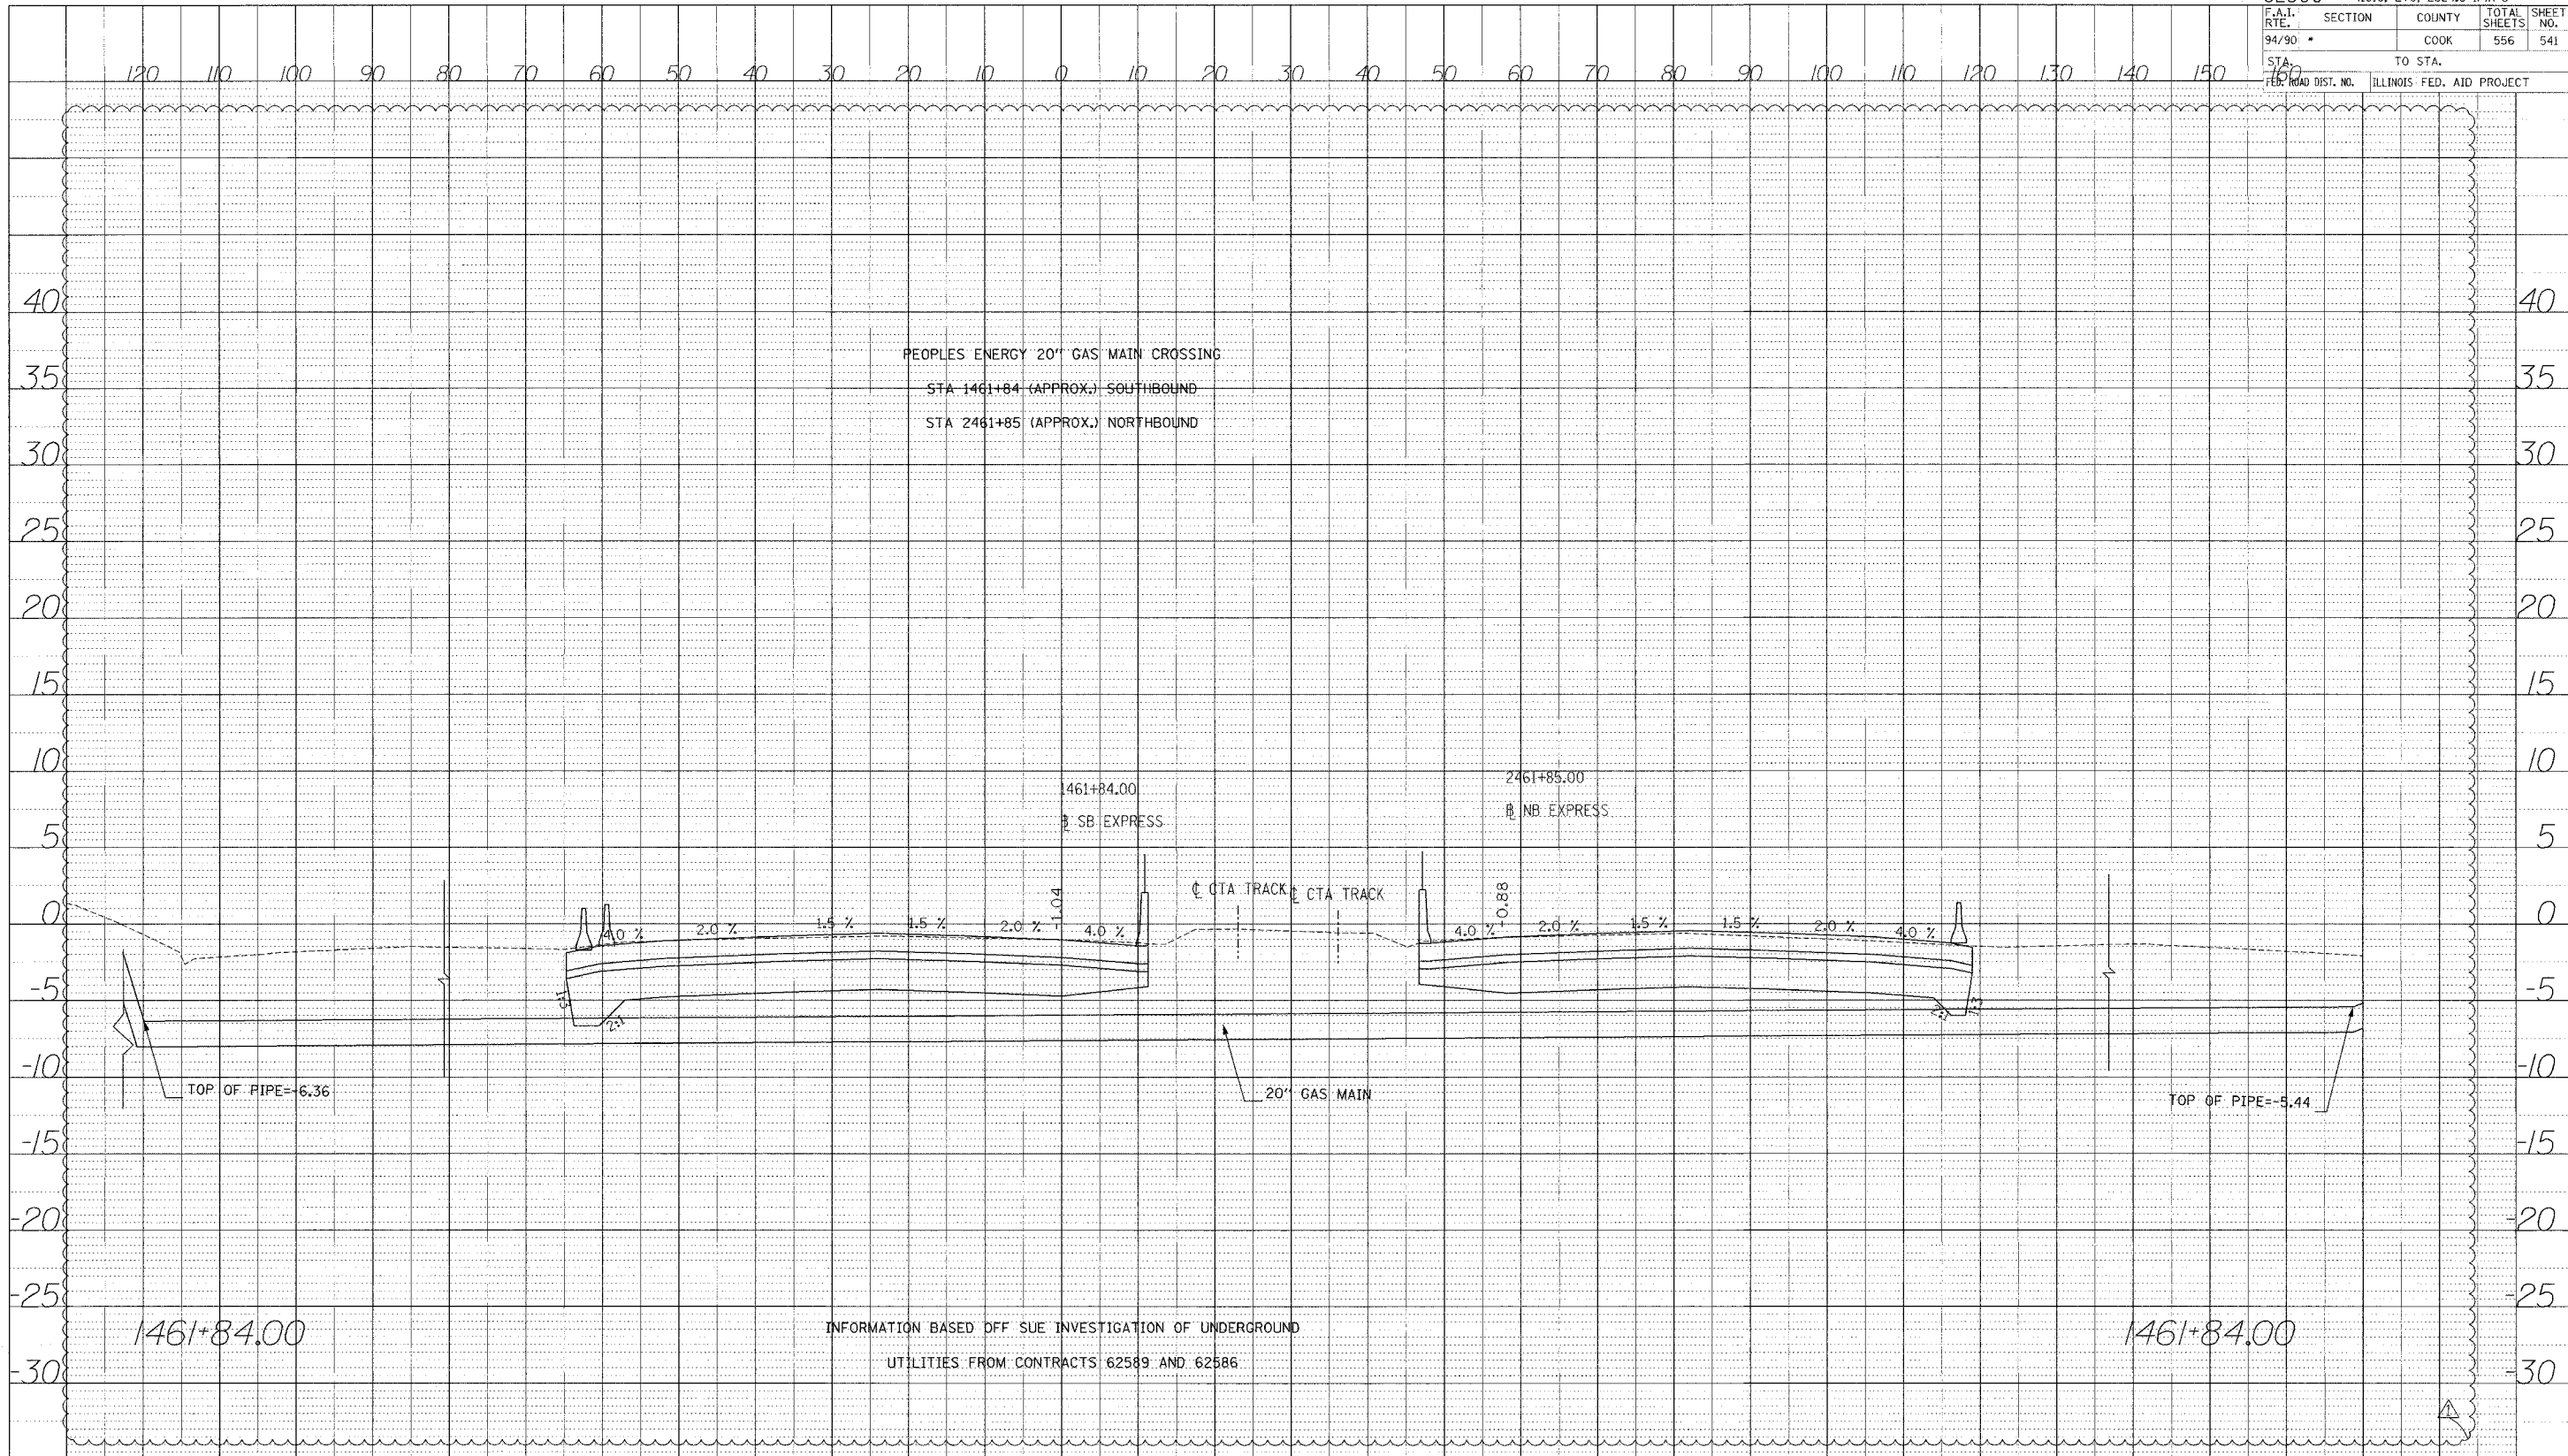

PROFILE DRAWN BY: DATE: \_\_\_\_\_  
 CHECKED BY: \_\_\_\_\_  
 NOTE BOOK NO.: \_\_\_\_\_  
 STRUCTURE INVENTORY CHIT: \_\_\_\_\_

**Edwards AND Kelcey**  
 ONE NORTH FRANKLIN  
 CHICAGO, IL 60606  
 PHONE: (312) 251-3000  
 FAX: (312) 251-3015  
 WEB: WWW.EKCORP.COM

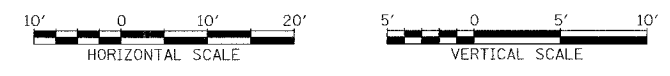

STA.