


F.A.I.	SECTION	COUNTY	TOTAL SHEETS	SHEET NO.
94/90		COOK	556	551
STA.		TO STA.		
FED. ROAD DIST. NO.	ILLINOIS	FED. AID	PROJECT	

DATE	BY
PROFILE	REVIEWED
NOTE BOOK	DATE
NO.	
	CHANGES CHECKED
	DATE
	BY
	NO. OF CHANGES
	DATE
	BY
	NO. OF CHANGES
	DATE
	BY
	NO. OF CHANGES
	DATE
	BY
	NO. OF CHANGES
	DATE

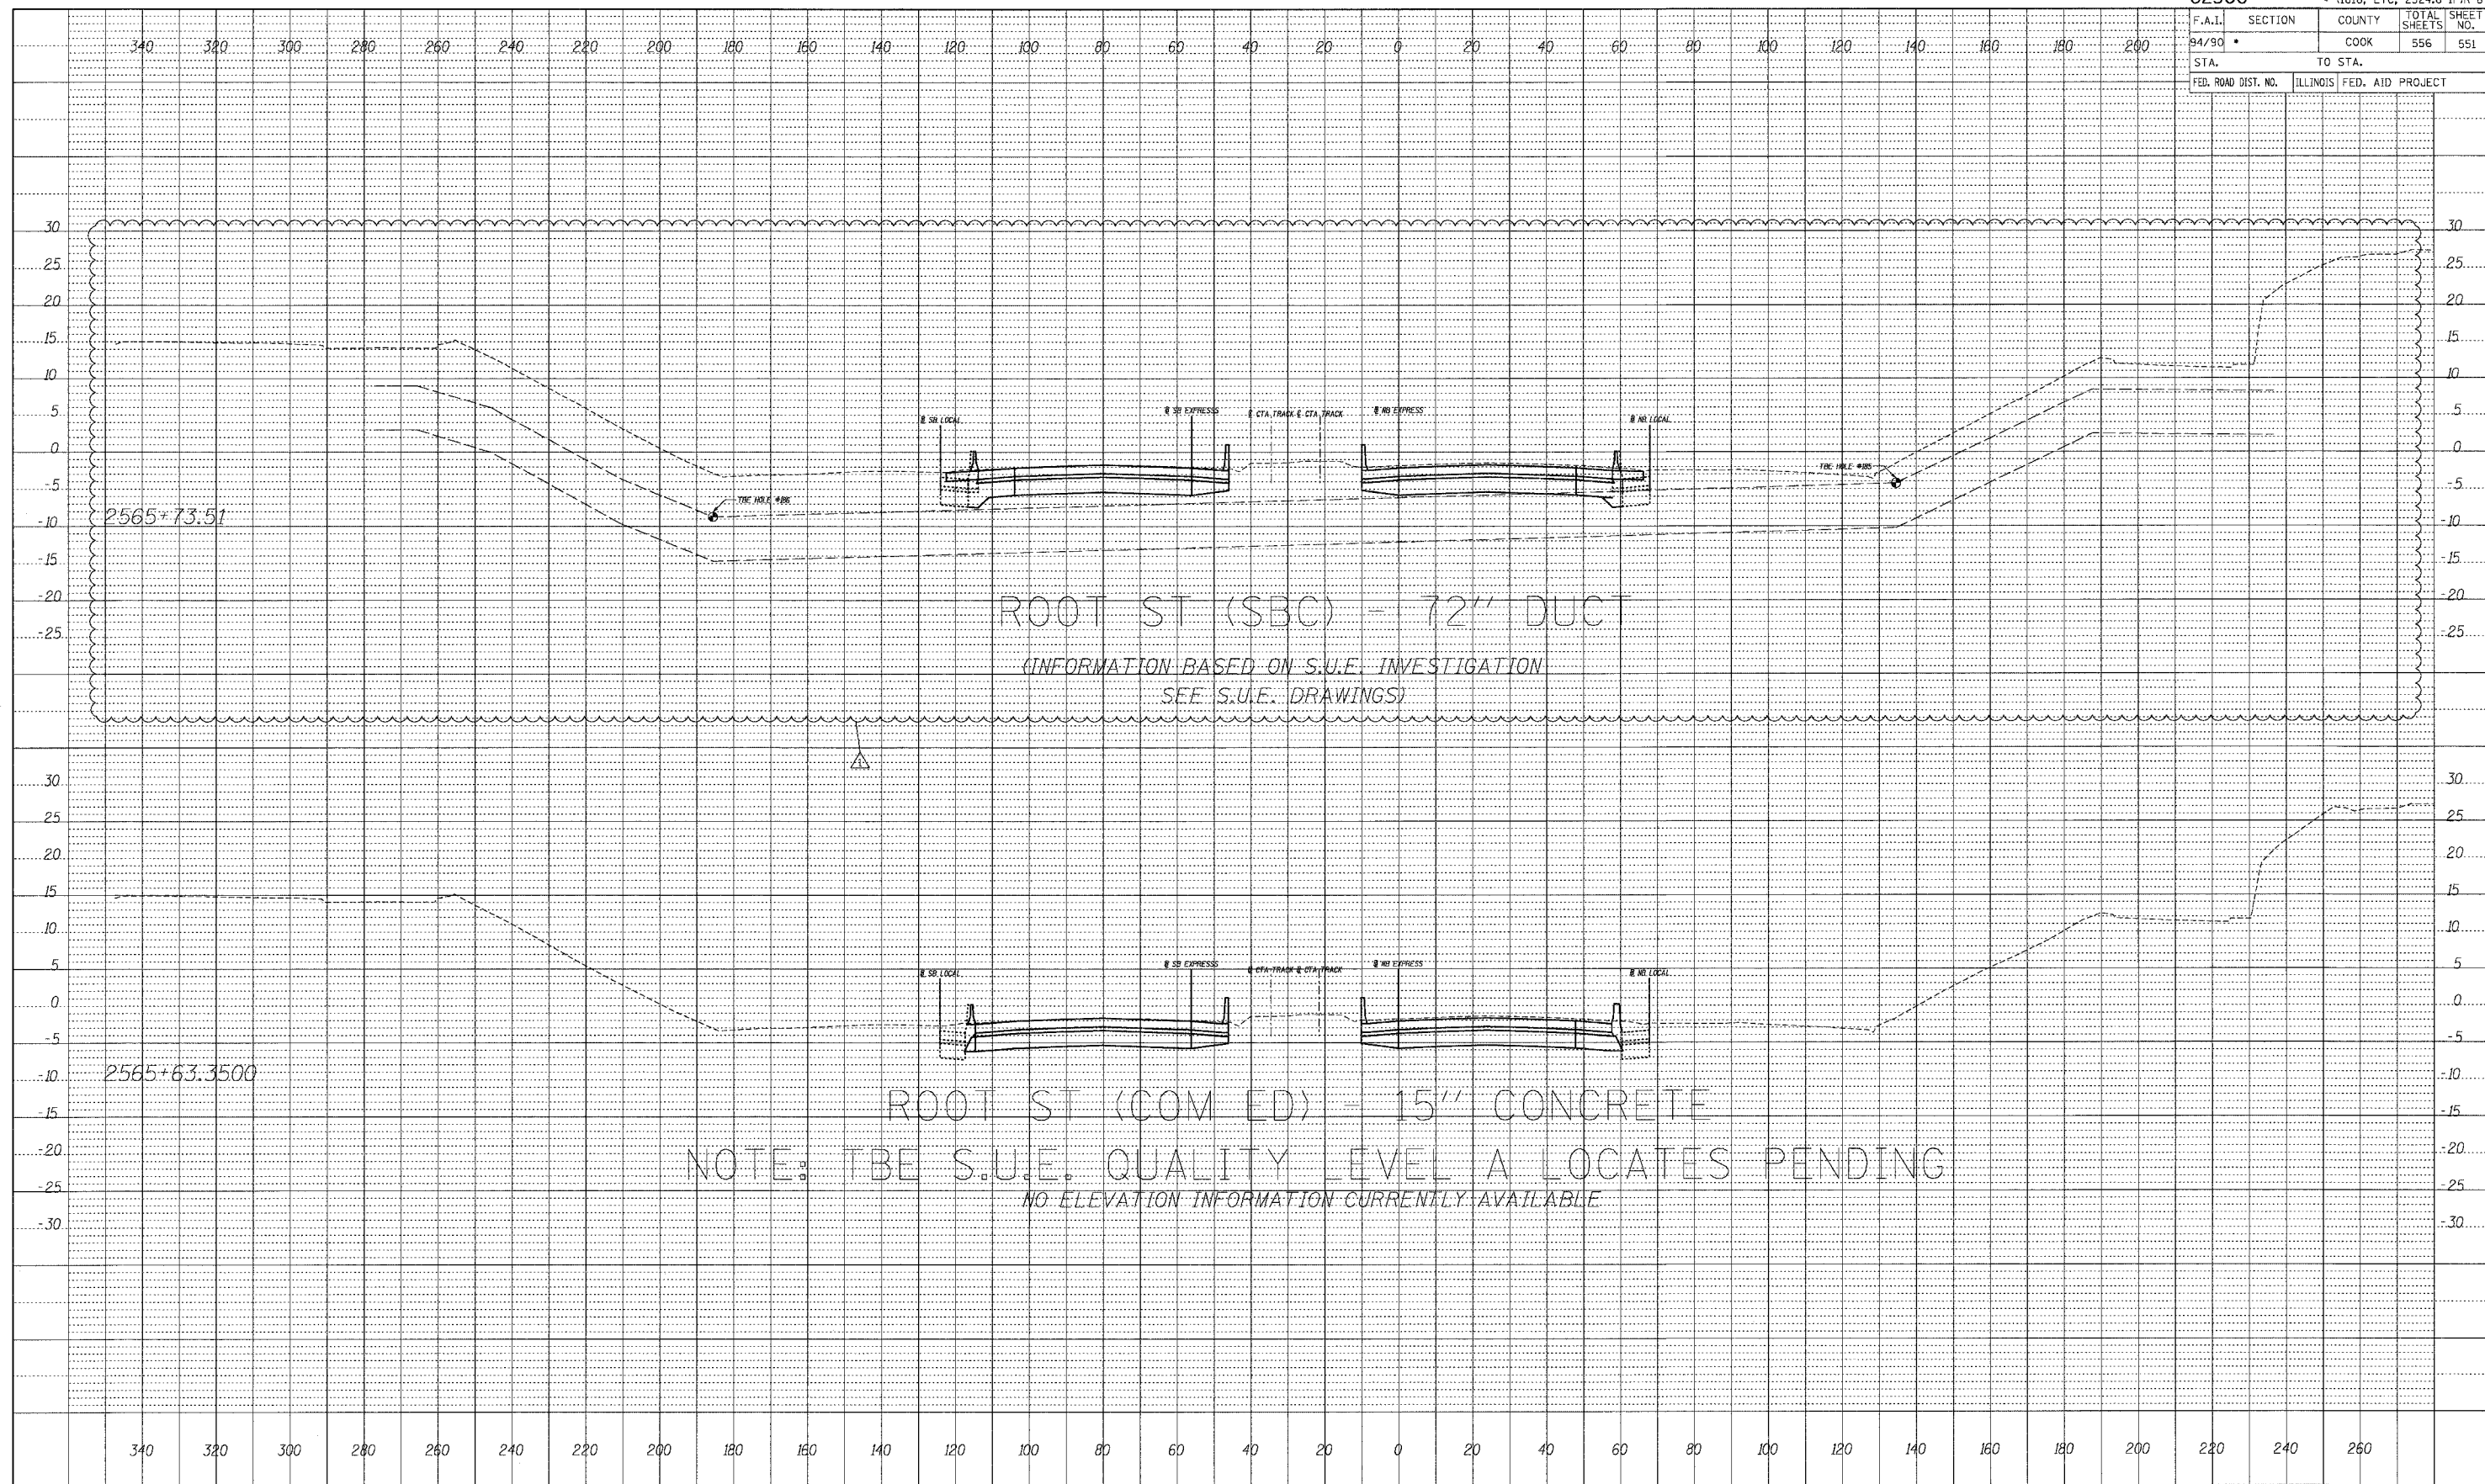

ROOT ST (SBC) - 72" DUC
 (INFORMATION BASED ON S.U.E. INVESTIGATION
 SEE S.U.E. DRAWINGS)

ROOT ST (COM ED) - 15" CONCRETE

NOTE: TBE S.U.E. QUALITY LEVEL A LOCATES PENDING
 NO ELEVATION INFORMATION CURRENTLY AVAILABLE

BOWMAN, BARRETT & ASSOCIATES INC.
 CONSULTING ENGINEERS
 Chicago, Illinois
 312.228.0100
 www.bbandainc.com



STA. ---+--- TO STA. ---+---