
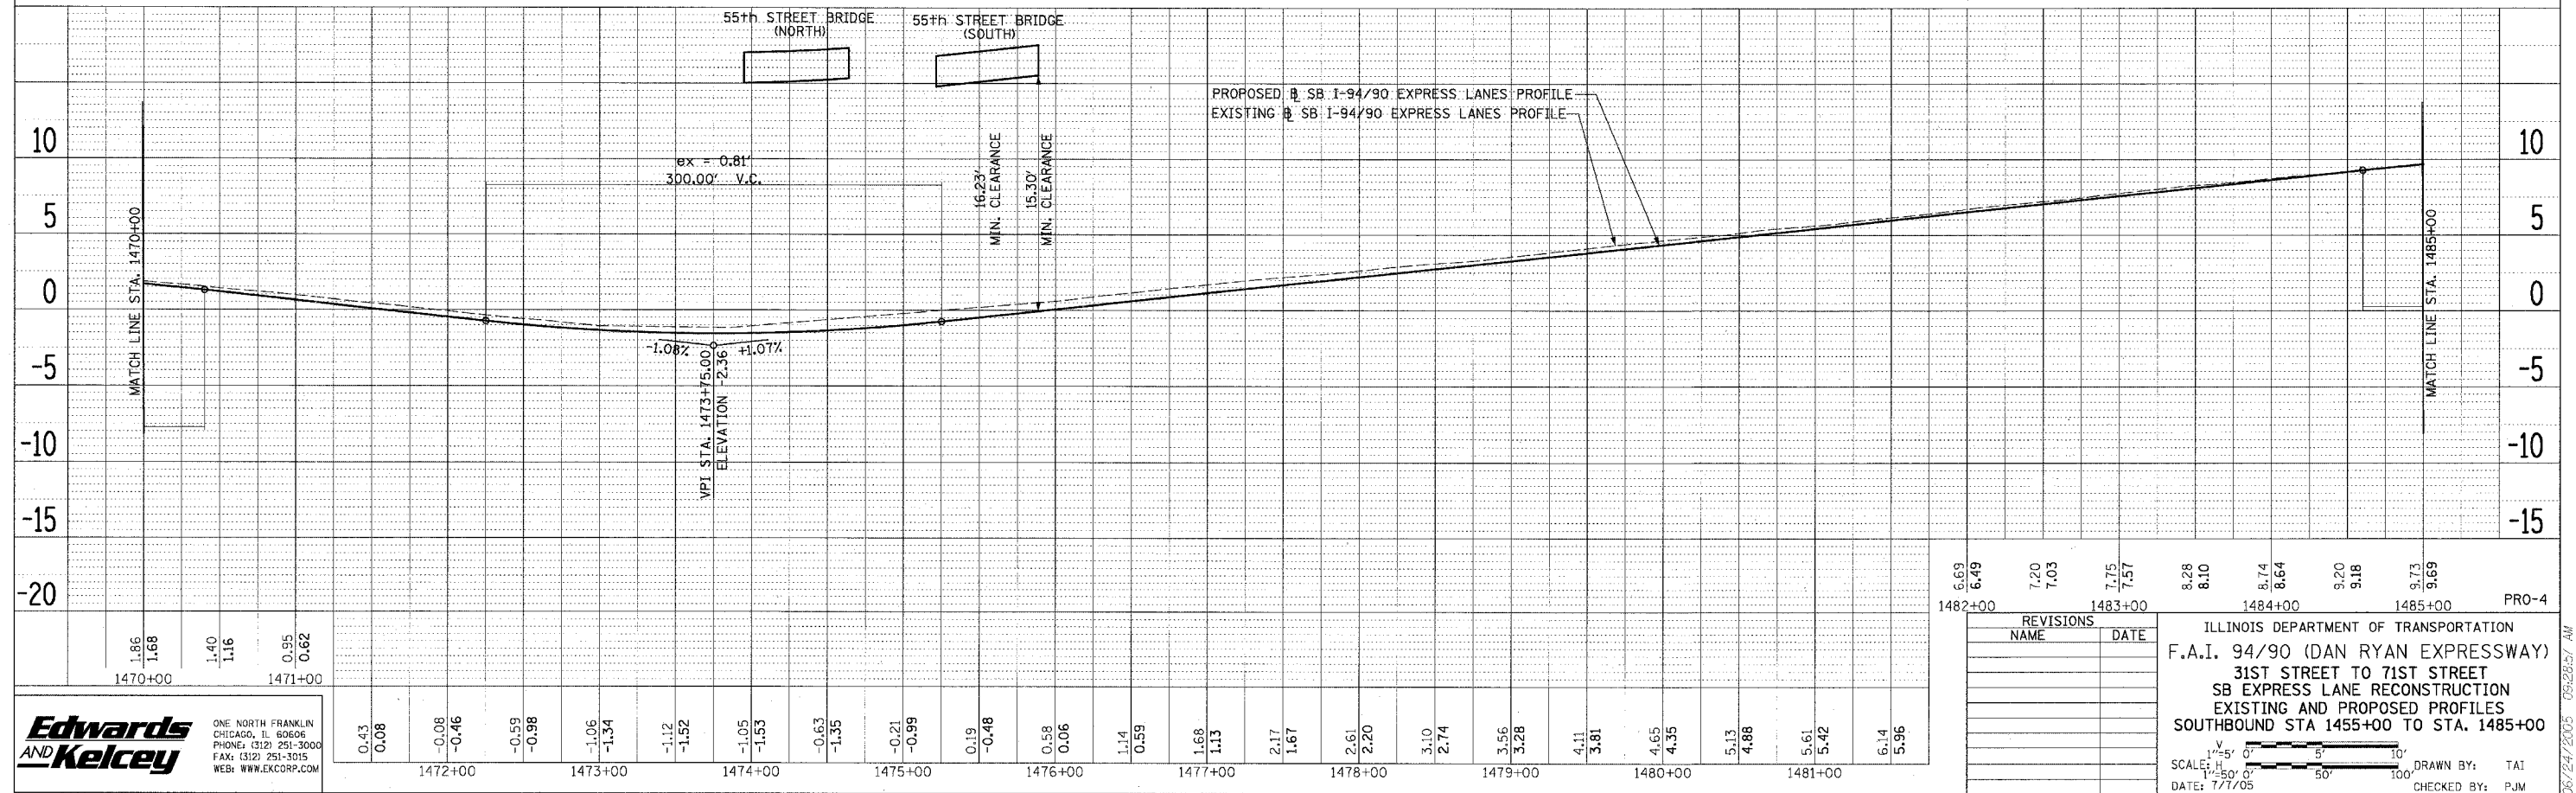


F.A.I. RTE.	SECTION	COUNTY	TOTAL SHEETS	SHEET NO.
94/90		COOK	598	74
STA.		TO STA.		
FED. ROAD DIST. NO.		ILLINOIS FED. AID PROJECT		

PLAN	REVISIONS	DATE
NO. 1	BY	
NO. 2	BY	
NO. 3	BY	
NO. 4	BY	
NO. 5	BY	

PLAN	REVISIONS	DATE
NO. 1	BY	
NO. 2	BY	
NO. 3	BY	
NO. 4	BY	
NO. 5	BY	

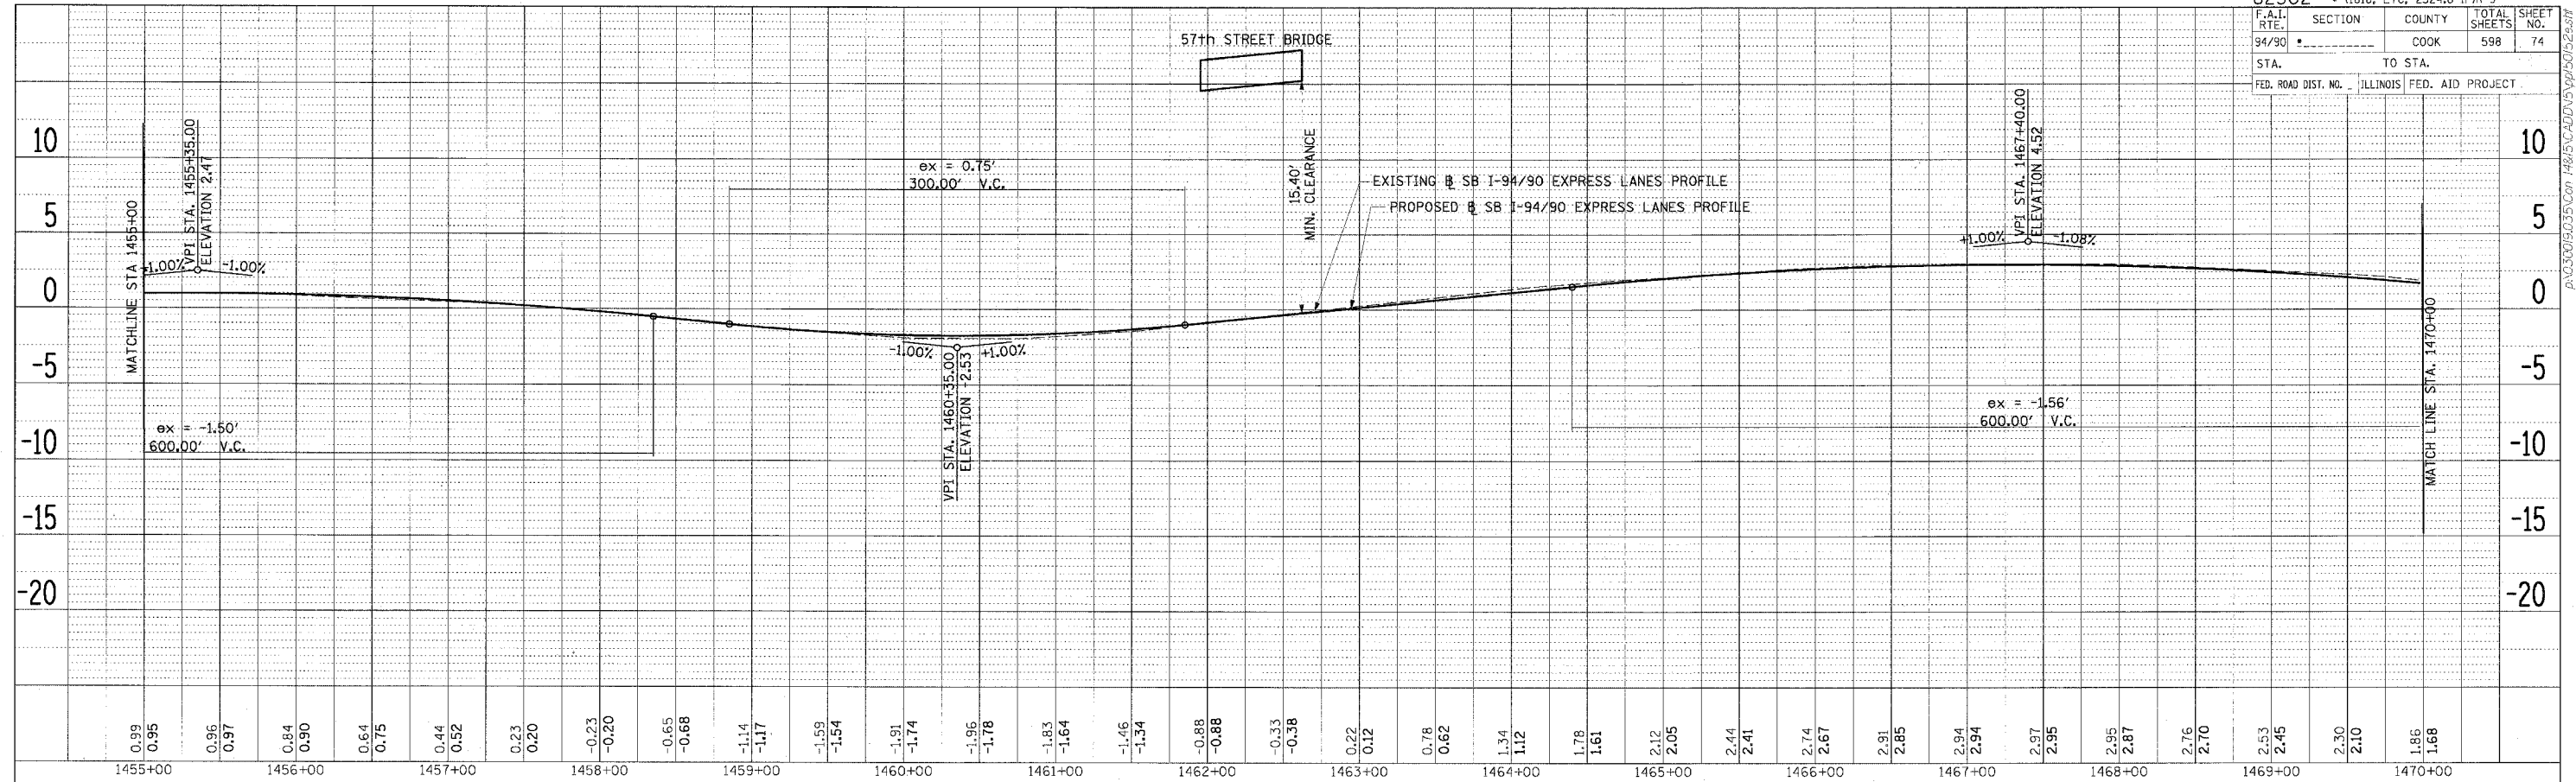

Edwards AND Kelcey
 ONE NORTH FRANKLIN CHICAGO, IL 60606
 PHONE: (312) 251-3000
 FAX: (312) 251-3015
 WEB: WWW.EKCORP.COM

REVISIONS	DATE
6.69	1482+00
6.49	
7.20	1483+00
7.03	
7.75	1484+00
7.57	
8.28	1484+00
8.10	
8.74	1485+00
8.64	
9.20	1485+00
9.18	
9.73	1485+00
9.69	

ILLINOIS DEPARTMENT OF TRANSPORTATION
 F.A.I. 94/90 (DAN RYAN EXPRESSWAY)
 31ST STREET TO 71ST STREET
 SB EXPRESS LANE RECONSTRUCTION
 EXISTING AND PROPOSED PROFILES
 SOUTHBOUND STA 1455+00 TO STA. 1485+00

SCALE: H 1"=50' 0"
 V 1"=50' 0"
 DATE: 7/7/05

DRAWN BY: TAI
 CHECKED BY: PJM

06/24/2005 09:28:57 AM