
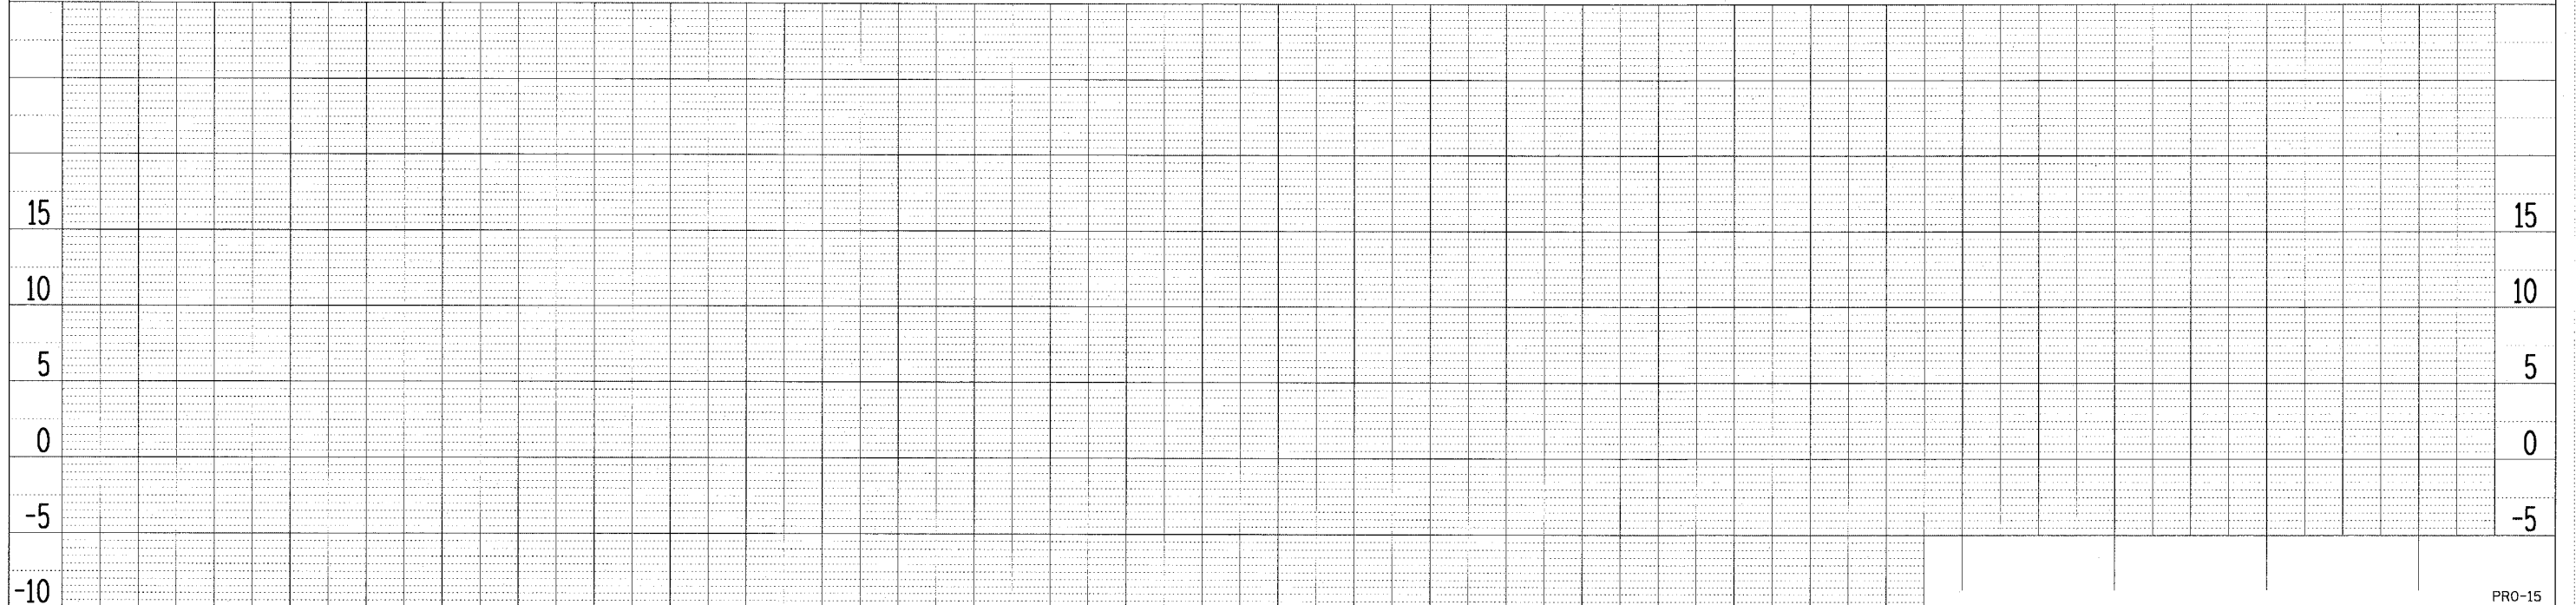


62302 • (1818, ETC, 2324.6-1)PR-9				
F.A.I. RTE.	SECTION	COUNTY	TOTAL SHEETS	SHEET NO.
94/90		COOK	598	85
STA. TO STA.				
FED. ROAD DIST. NO. ILLINOIS FED. AID PROJECT				

PLAN	DATE
BY	
DATE	
BY	
DATE	
BY	
DATE	

PLAN	DATE
BY	
DATE	
BY	
DATE	
BY	
DATE	

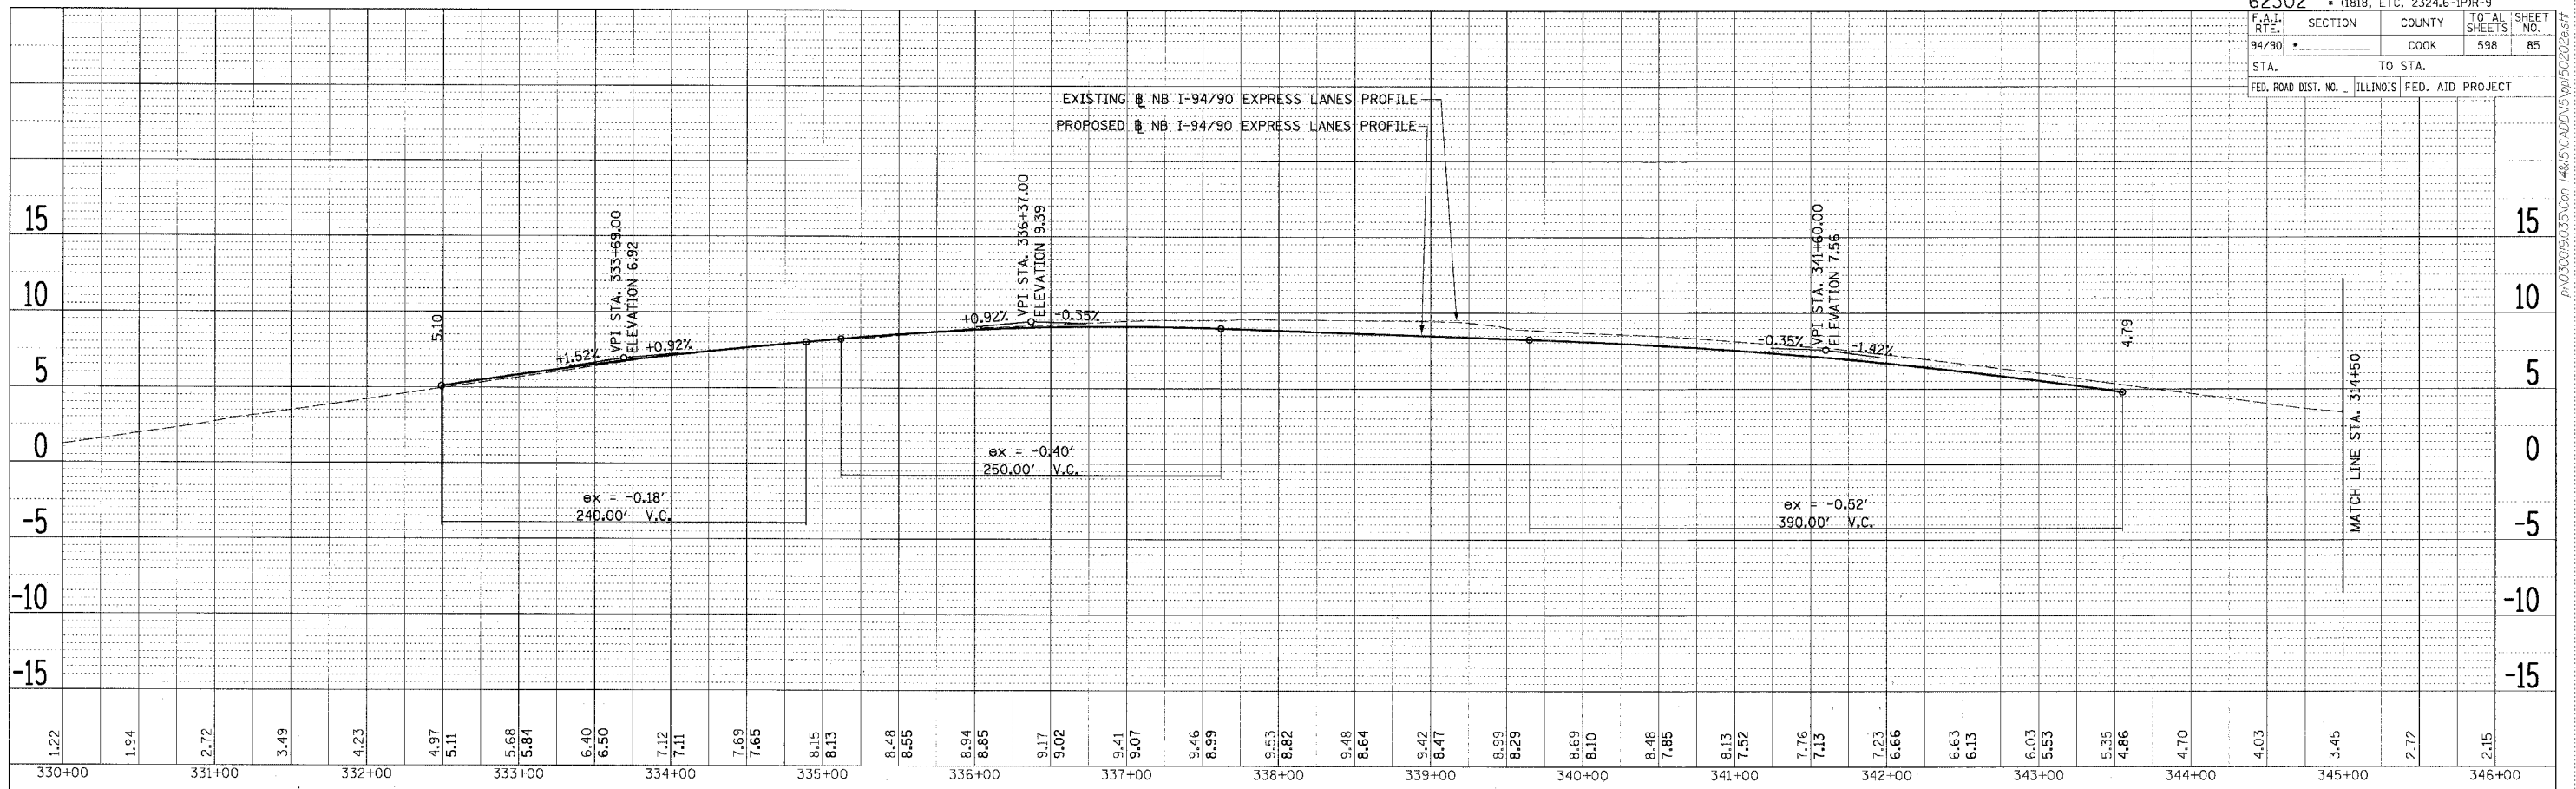

Edwards AND Kelcey
 ONE NORTH FRANKLIN
 CHICAGO, IL 60606
 PHONE: (312) 251-3000
 FAX: (312) 251-3015
 WEB: WWW.EKCORP.COM

REVISIONS	
NAME	DATE

ILLINOIS DEPARTMENT OF TRANSPORTATION
 F.A.I. 94/90 (DAN RYAN EXPRESSWAY)
 31ST STREET TO 71ST STREET
 SB EXPRESS LANE RECONSTRUCTION
 EXISTING AND PROPOSED PROFILES
 SOUTHBOUND SLIP RAMP B

SCALE: 1"=5' V, 1"=50' H
 DATE: 7/7/05

DRAWN BY: TAI
 CHECKED BY: PJM

PRO-15

P:\030019035\con\48151-AUD\15\pp150202.dwg 06/24/2005 09:34:25 AM