



PLAN SURVEYED BY DATE
 AUTOMATIC CHECKED BY
 NOTE BOOK NO. FILE NAME

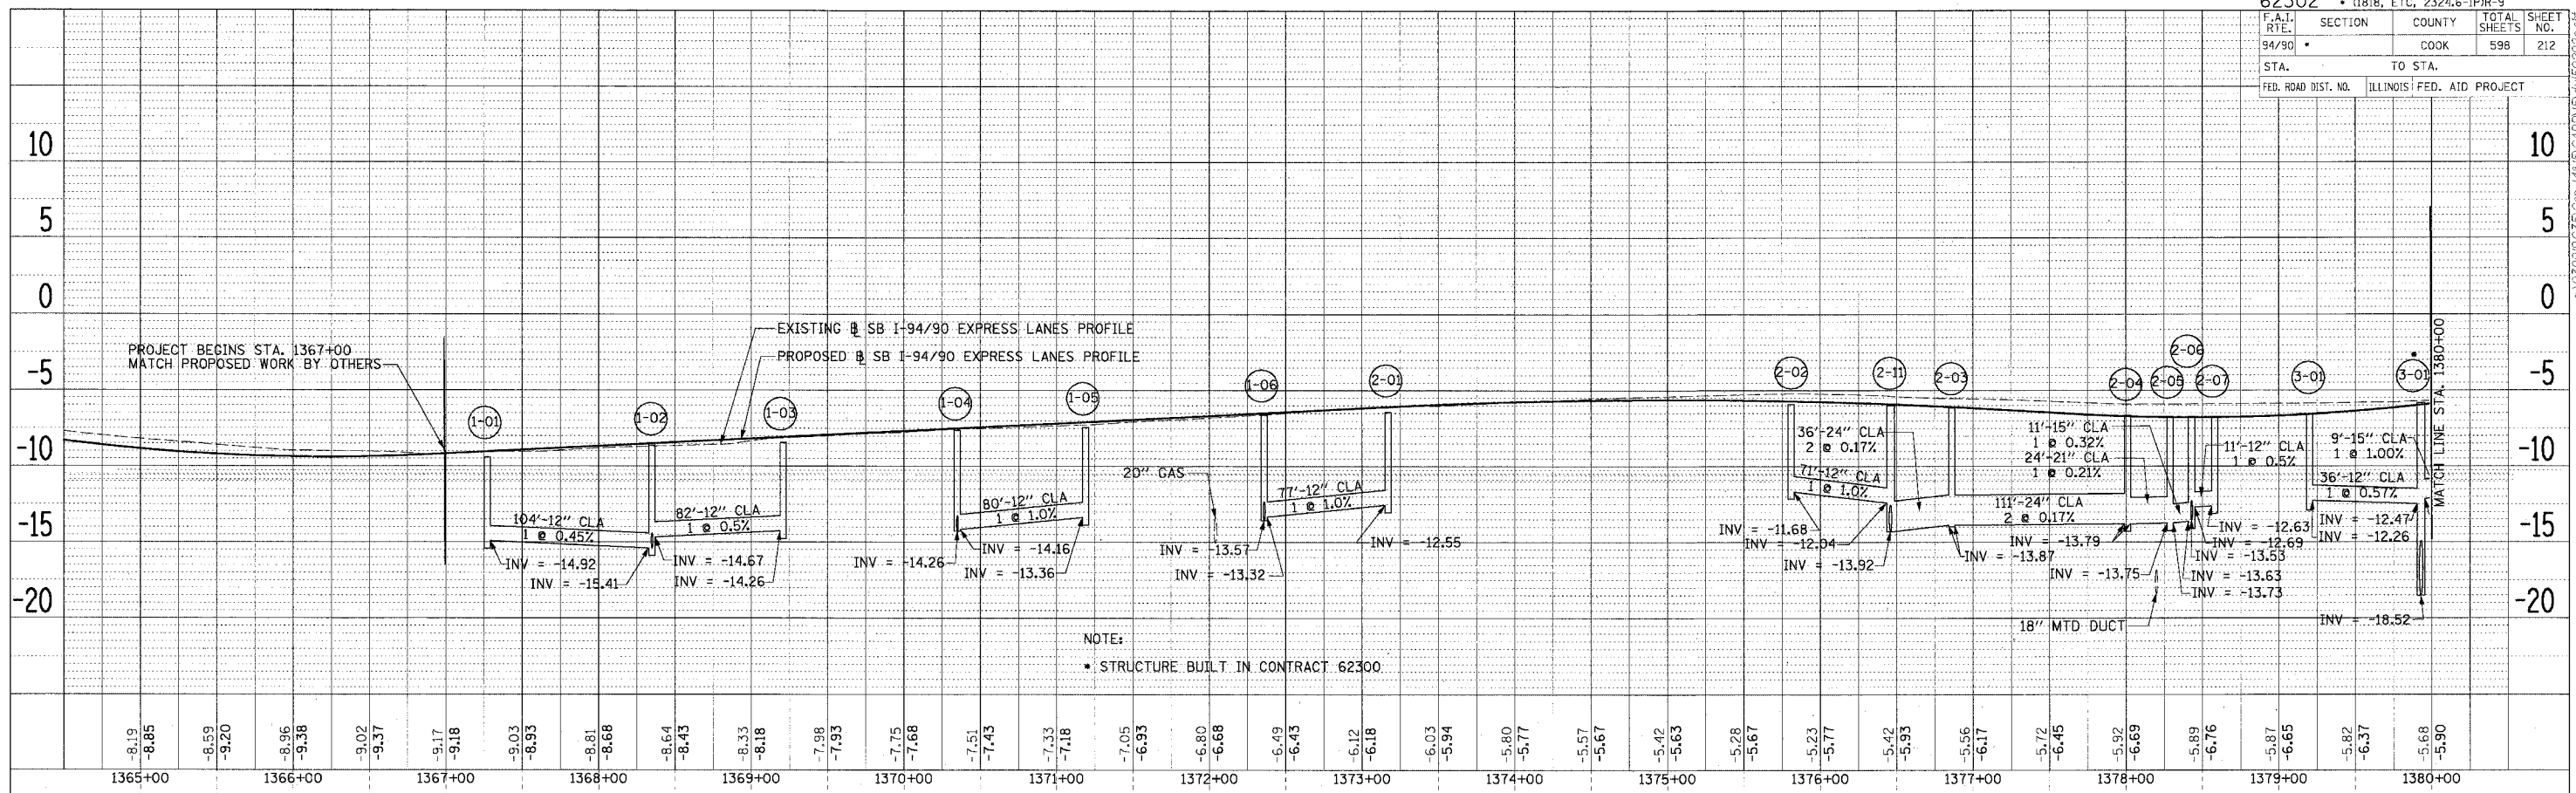

PLAN SURVEYED BY DATE
 AUTOMATIC CHECKED BY
 NOTE BOOK NO. FILE NAME

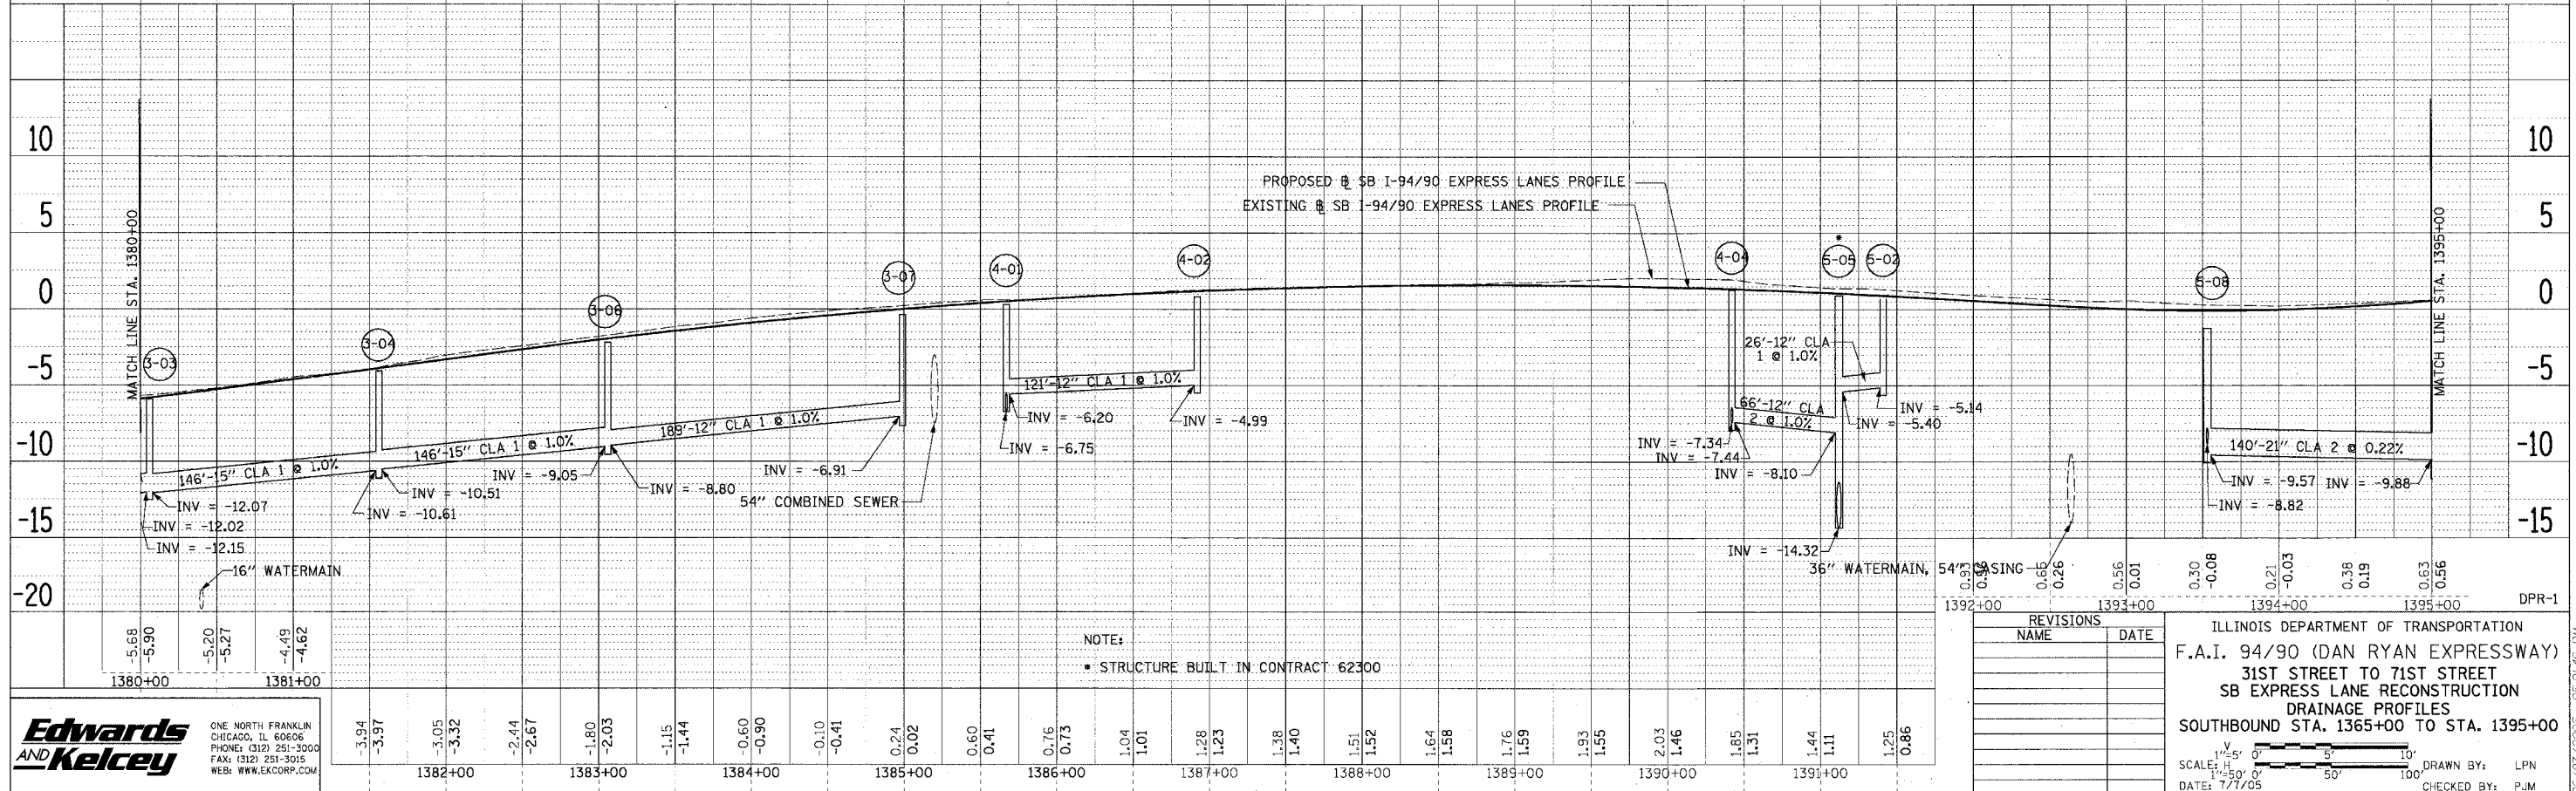

Edwards and Kelcey
 ONE NORTH FRANKLIN
 CHICAGO, IL 60606
 PHONE: (312) 251-3000
 FAX: (312) 251-3015
 WEB: WWW.EKCORP.COM

REVISIONS	NAME	DATE

ILLINOIS DEPARTMENT OF TRANSPORTATION
 F.A.I. 94/90 (DAN RYAN EXPRESSWAY)
 31ST STREET TO 71ST STREET
 SB EXPRESS LANE RECONSTRUCTION
 DRAINAGE PROFILES
 SOUTHBOUND STA. 1365+00 TO STA. 1395+00
 SCALE: V=1"=5', H=1"=50'
 DATE: 7/7/05
 DRAWN BY: LPN
 CHECKED BY: PJM

P:\03000\9035\CON\148\5\CAD\DWG\94050292.dwg 05/27/2005 05:01:46 PM